


All dimensions must be checked on site
REVISIONS

Rev	Note	Date
-----	------	------

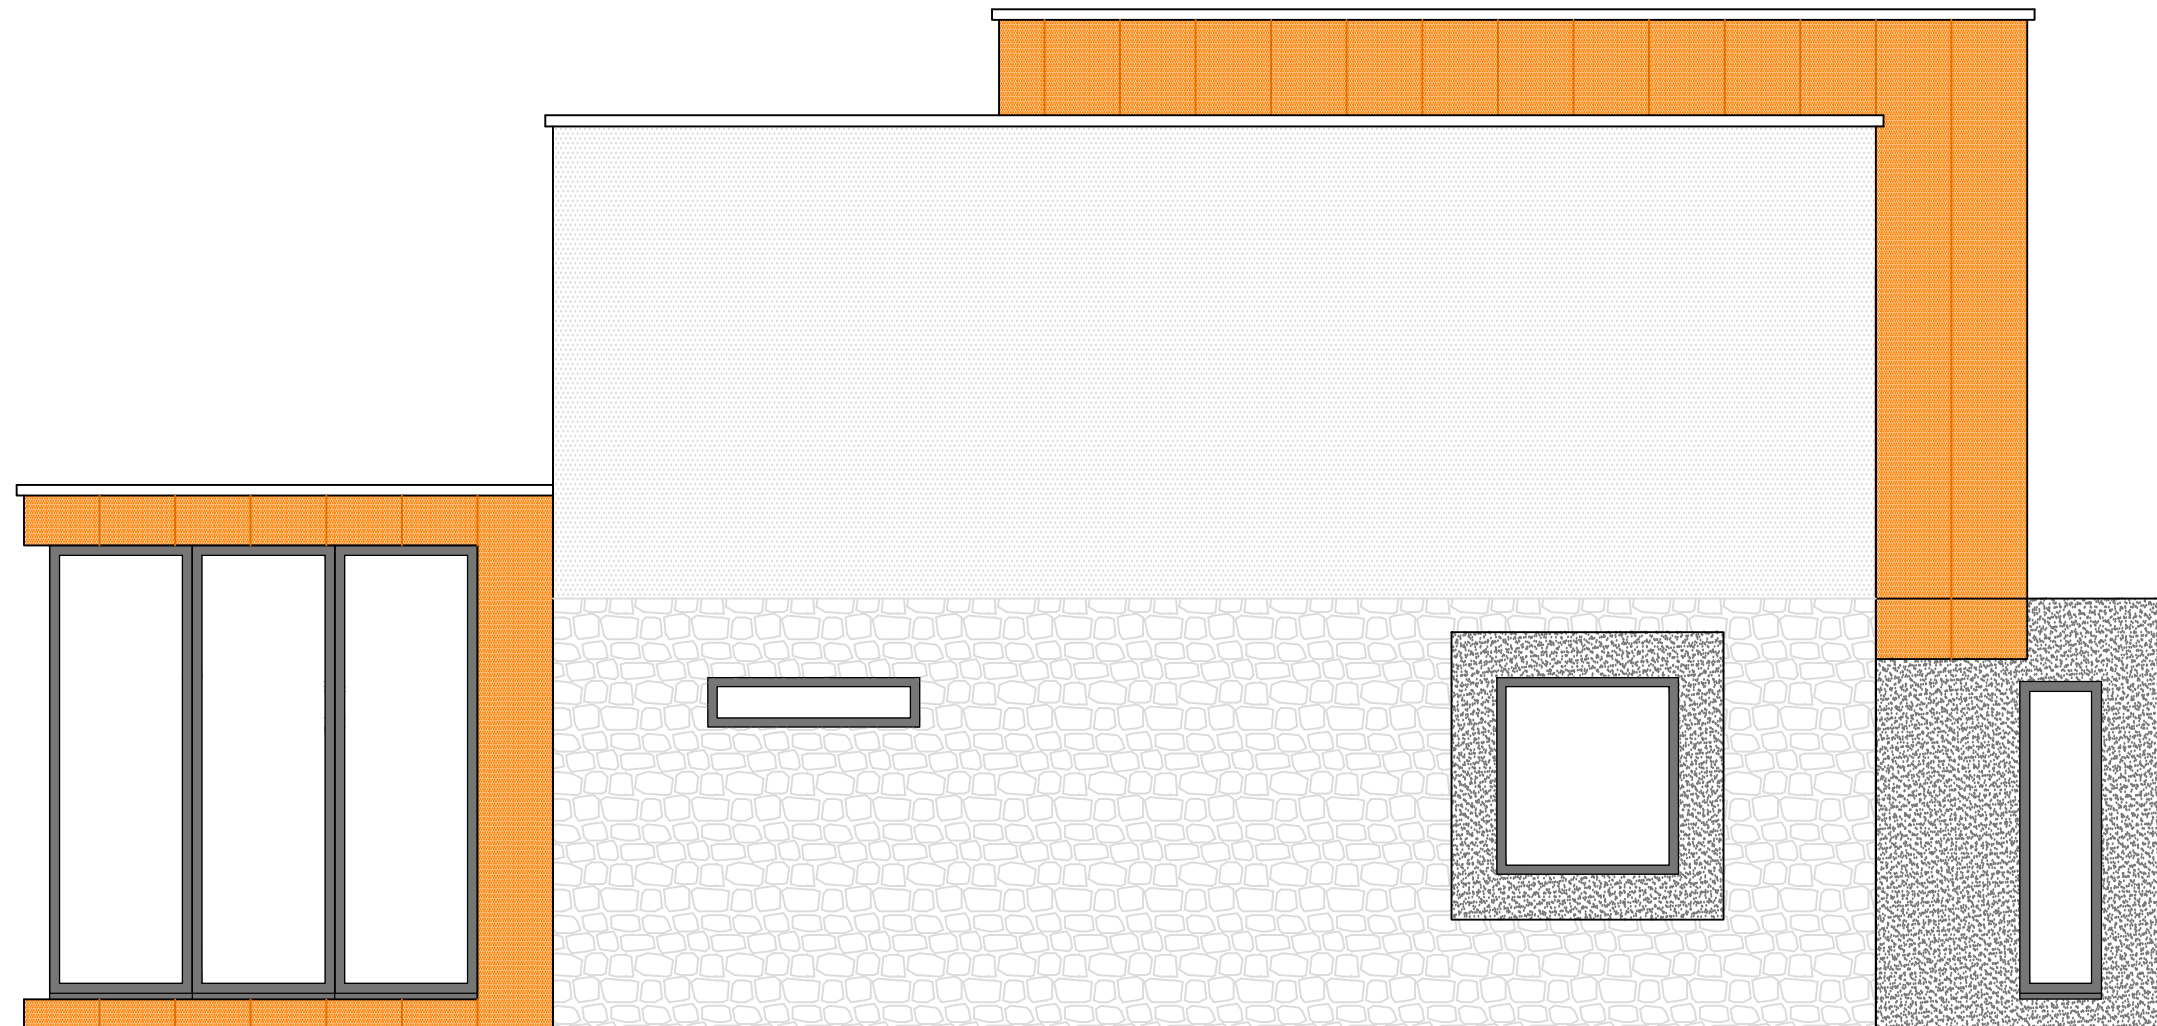

JOB TITLE
Whitegate House 2019

CLIENT
P Talbot and N Schwartz

DRAWING TITLE
Proposed South Elevation, 21 revision

SCALE
1:50 @ A3

DRAWING NUMBER
1709/12

DRAWING STATUS
Planning

DATE
February 21

Steen Steward ARCHITECT RIBA

Wynd Hurst | Aydon Road | Corbridge | NE45 5EH
T 01434 632040 M 07921 666480

steena@steenastewardarchitect.co.uk
www.steenastewardarchitect.co.uk