


**NOTES**

- Do not scale from this drawing. Written dimensions shall be taken in preference to scaled off dimensions.
- All dimensions shall be checked on site prior to the commencement of any work.
- All work shall be carried out in accordance with the current Building Regulations and to the satisfaction of the Building Control Officer. No work shall commence prior to the receipt of a Building Regulations approval.
- All structural alterations shall be carried out in strict accordance with the Structural Engineer's details and calculations.

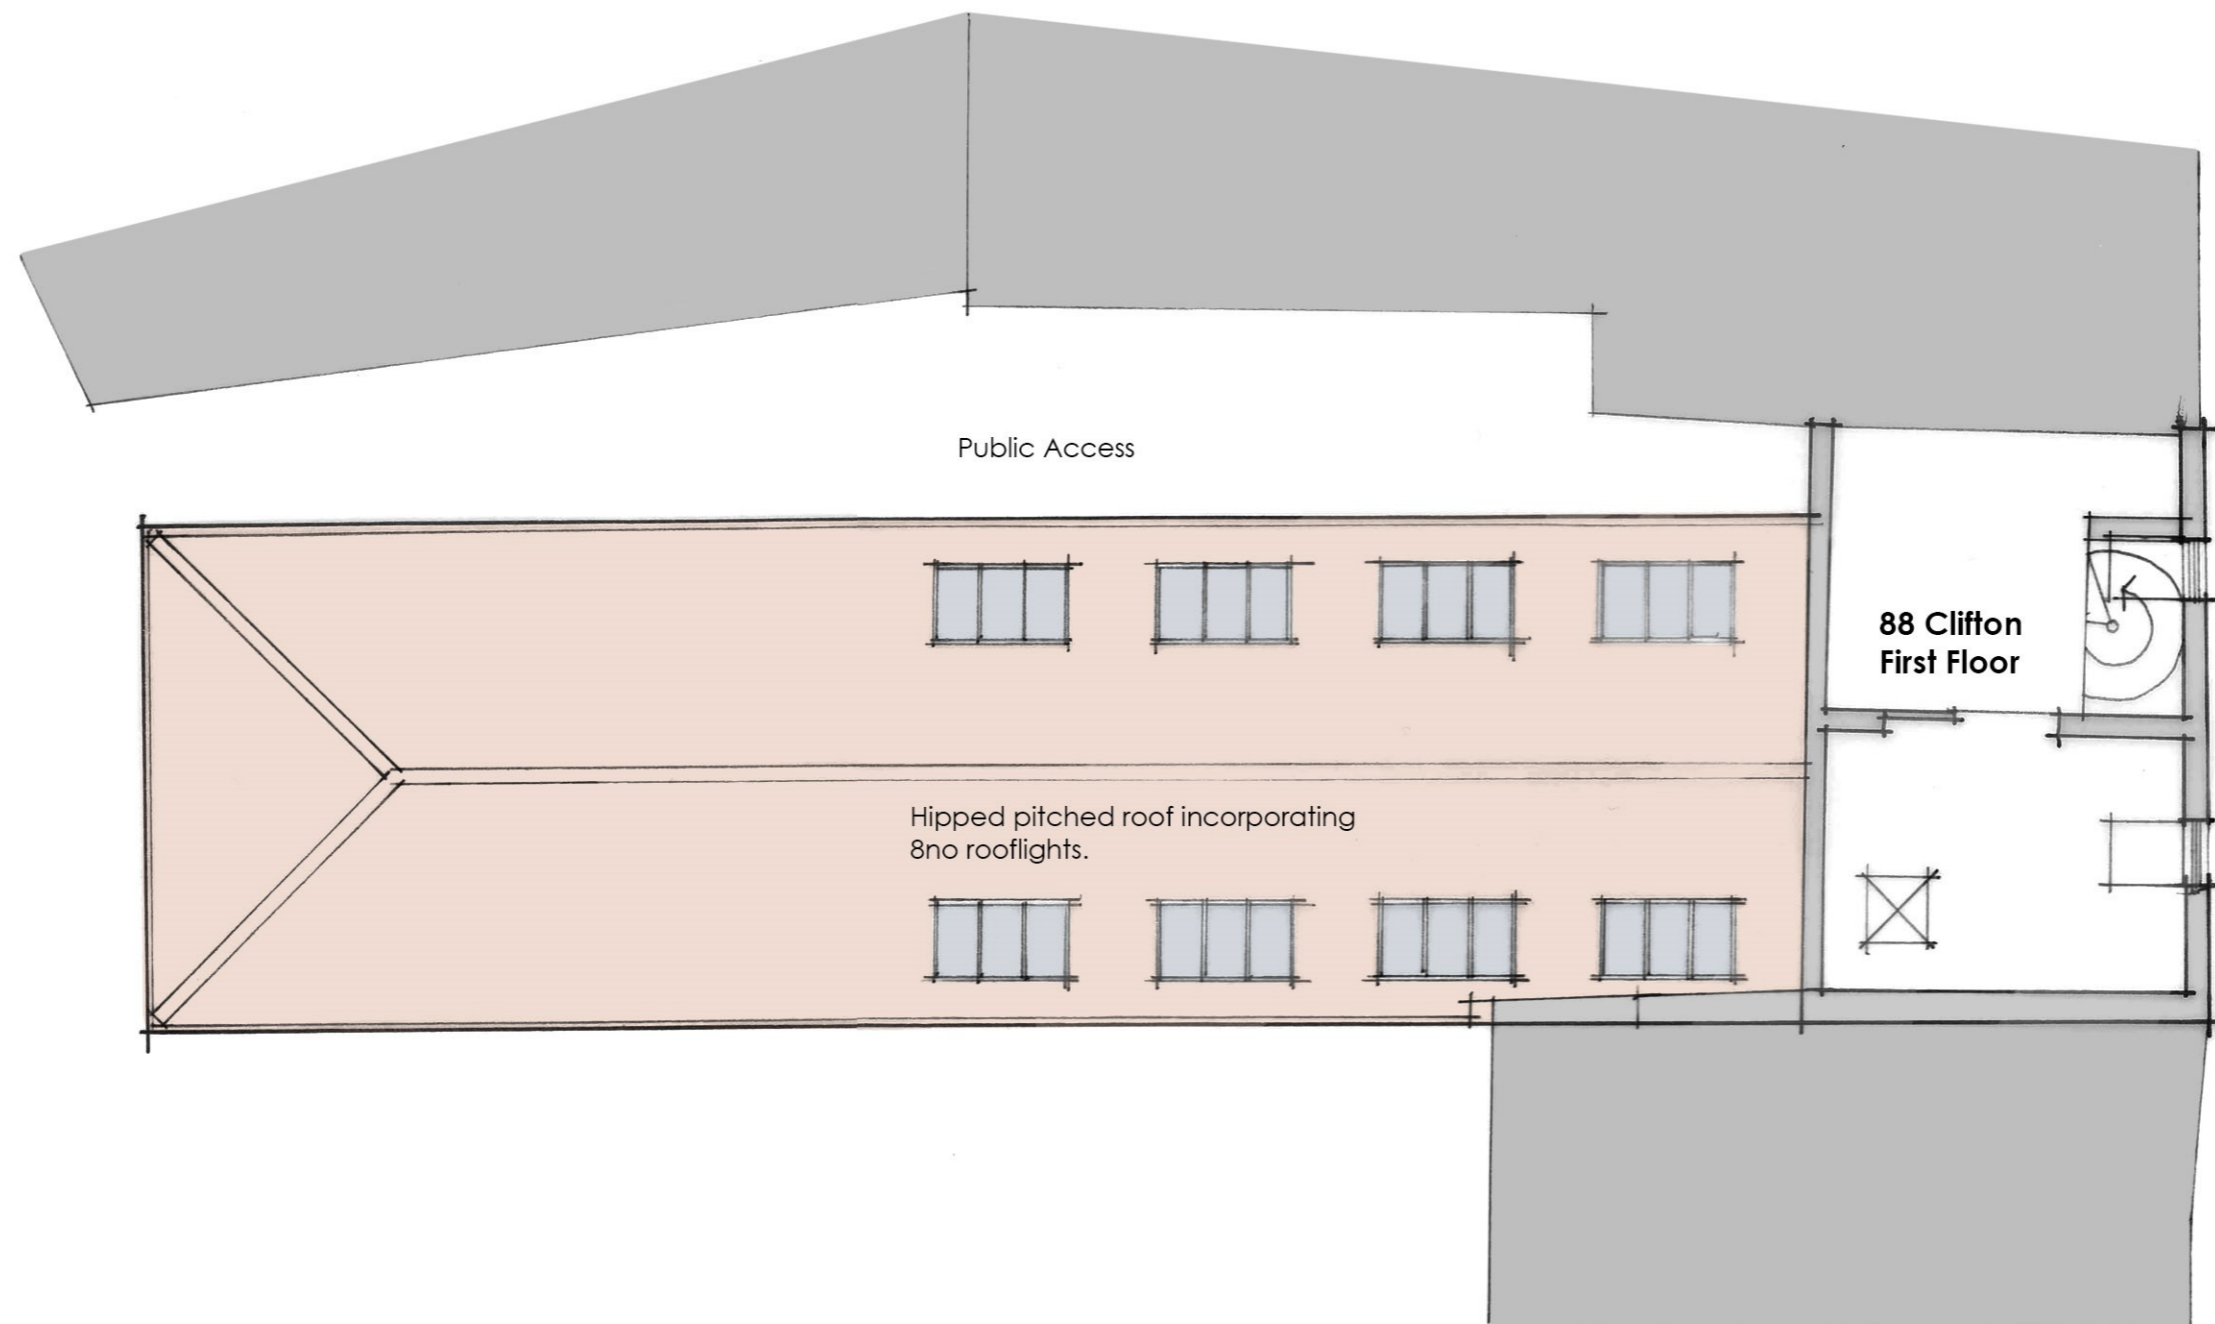

0m 1m 2m 3m 4m 5m  
Scale: 1:100

**PROPOSED MINOR ALTERATIONS at REAR OF 88 Clifton, YORK : EXISTING ROOF PLAN**

**Alan Ramsay** BA(Hons) B Arch ARB  
Architect

Scale: 1:100 @ A3 | Date: Oct 2020 | Drawing No: 20-020-802A | Status: BLDG REGS

[a.ramsay10@hotmail.co.uk](mailto:a.ramsay10@hotmail.co.uk)