



1 **Front Elevation**  
Scale: 1:100




2 **Rear Elevation**  
Scale: 1:100

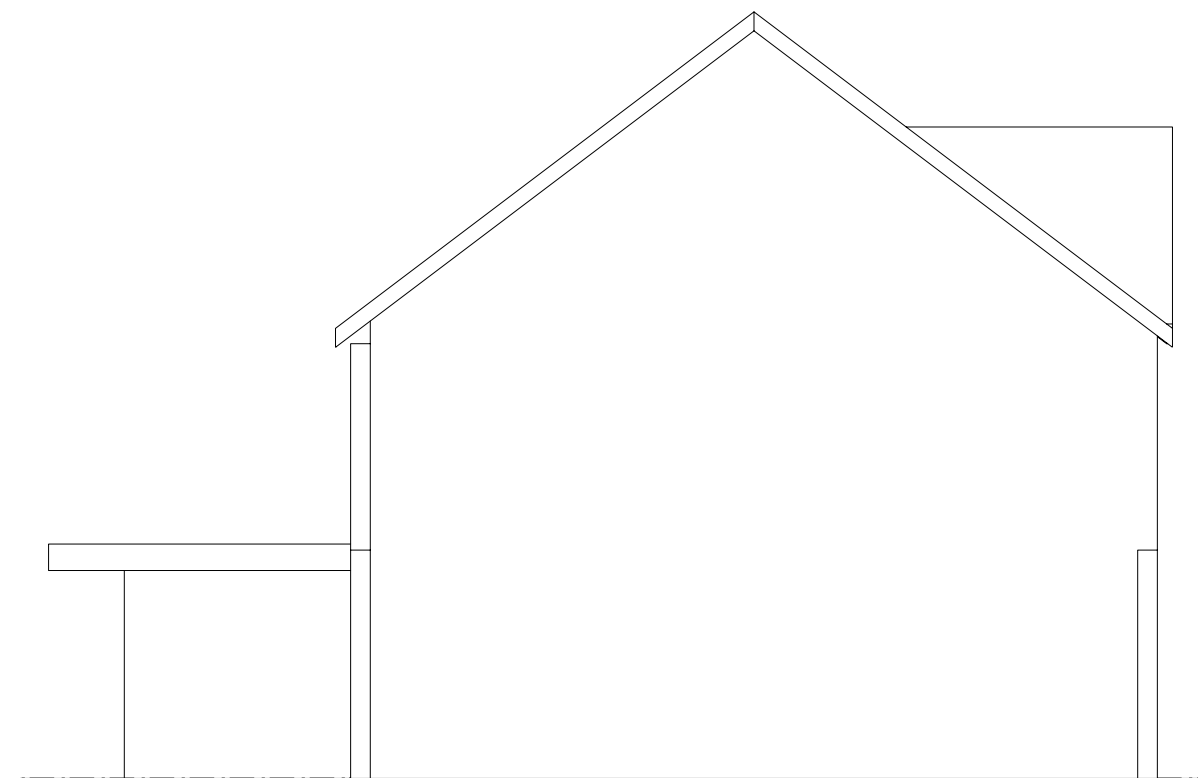

3 **Side Elevation/Section 1**  
Scale: 1:100

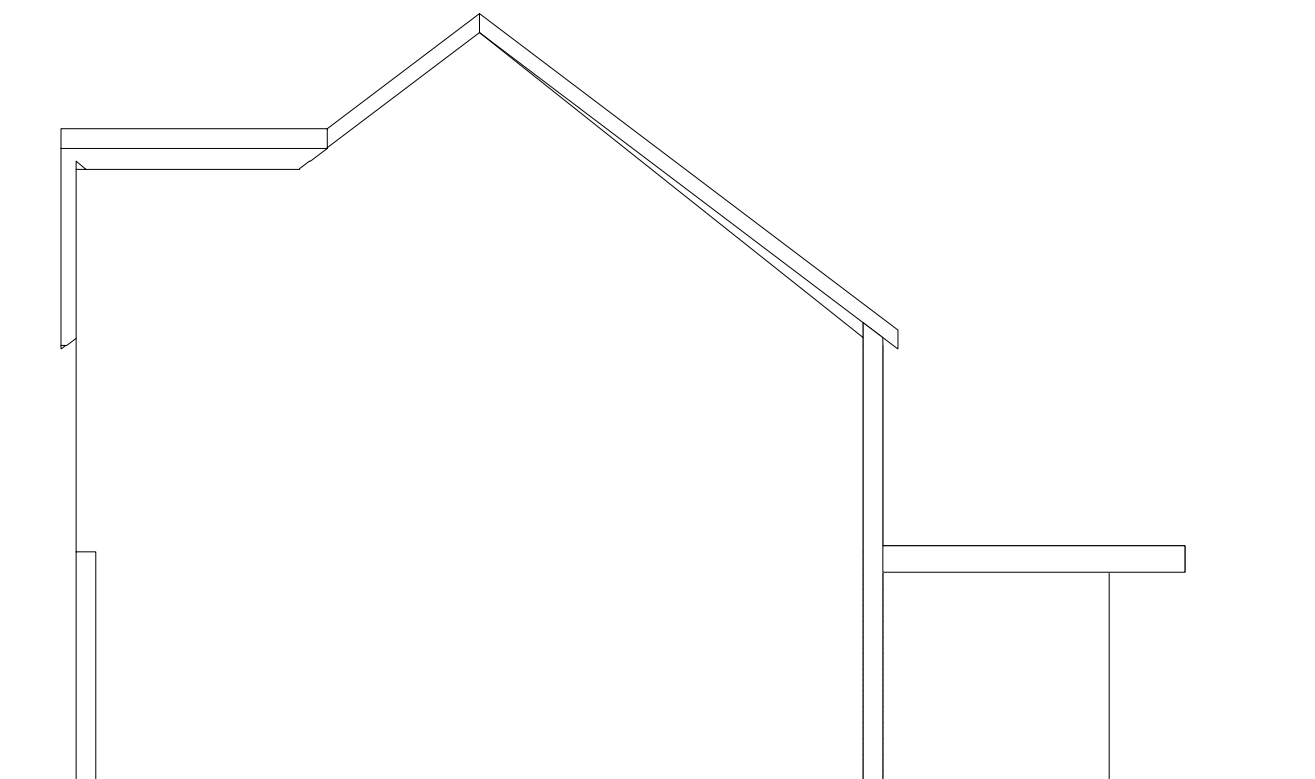

4 **Side Elevation/Section 2**  
Scale: 1:100

 

Rev B - Jan '21 - Eastern elevation side wall increased to 3m. 1m roof overhang introduced. Height increase to 3.1m.

TITLE <b>Proposed Elevations</b>		<b>Archplan Projects Ltd.</b>	
CLIENT <b>Mr Krasniqi</b>			
PROJECT ADDRESS <b>2 The Terrace, Old Woking</b>	DATE <b>10/10/18</b>	SCALE <b>1:100@ A3</b>	DRAWN <b>KH</b>
	DRAWING No. <b>7147-04</b>		REV <b>B</b>