

## EXISTING SITE PLAN

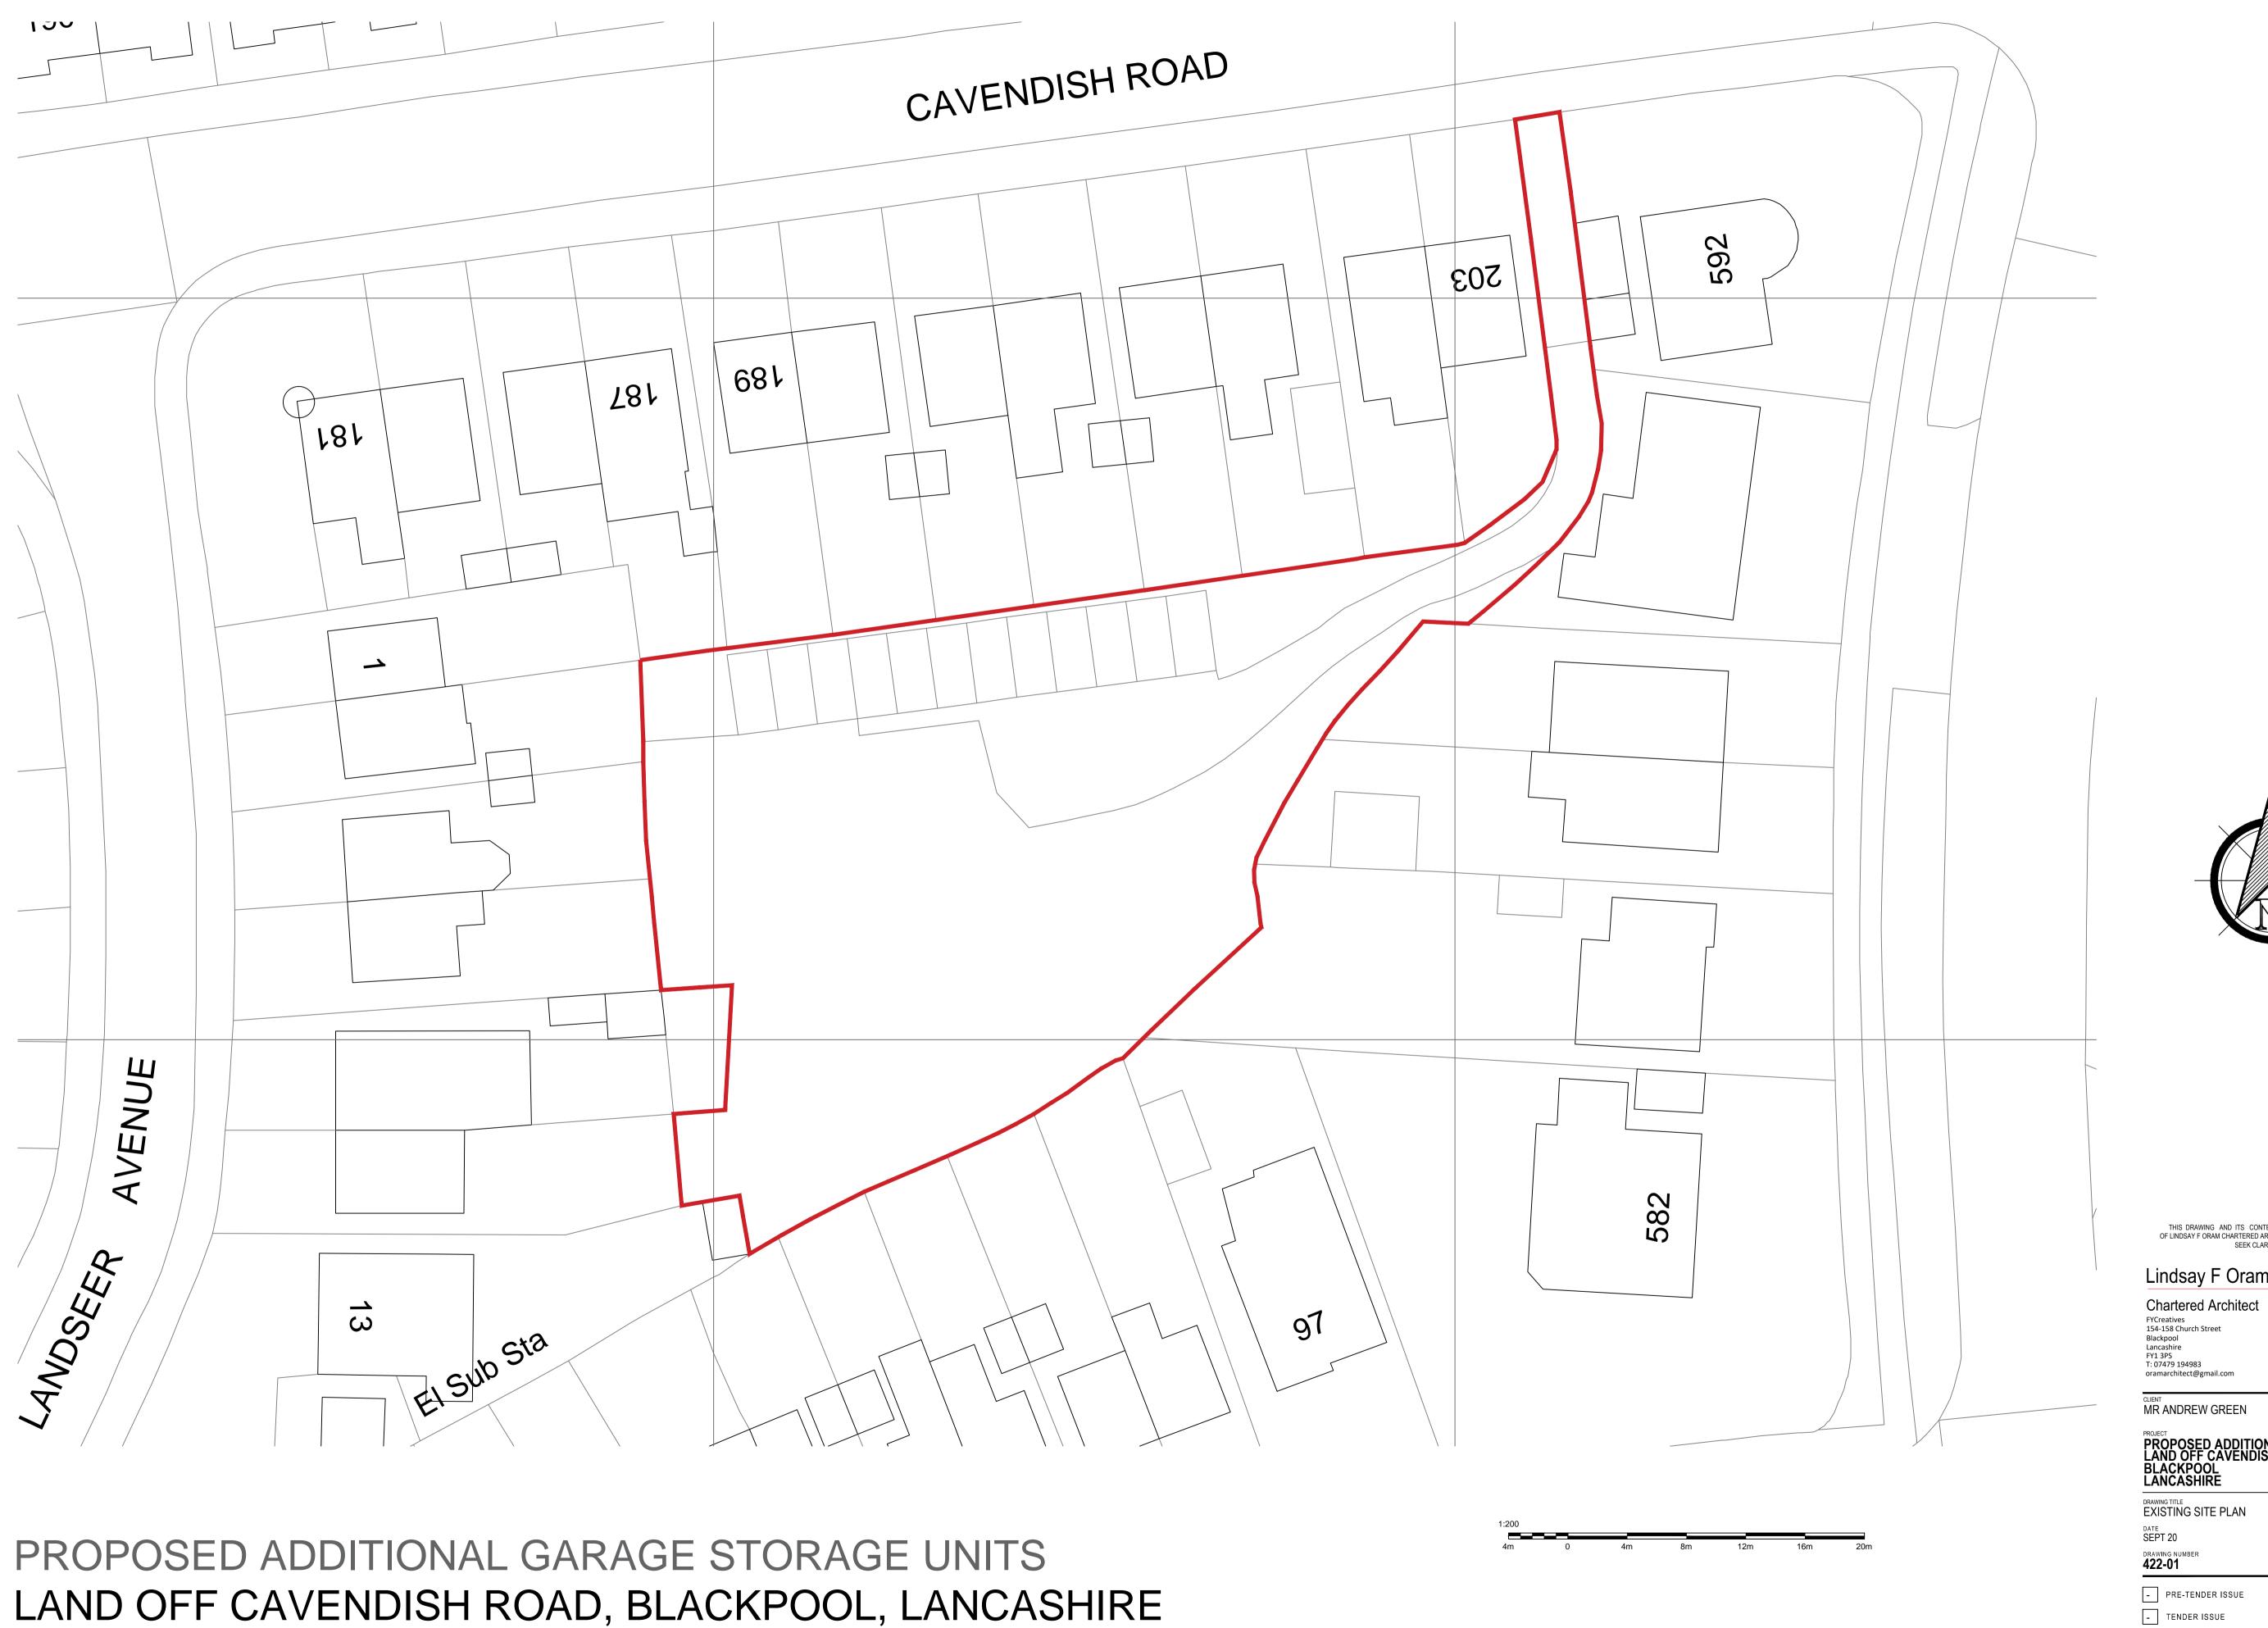

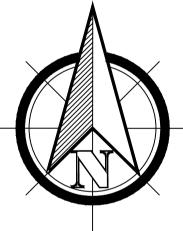

THIS DRAWING AND ITS CONTENTS ARE AND REMAIN THE COPYRIGHT OF LINDSAY F ORAM CHARTERED ARCHITECT LIMITED. DO NOT SCALE. IF IN DOUBT SEEK CLARIFICATION.

## Lindsay F Oram BA(Hons), BArch, ARB, RIBA

LANDAOIIIKE		
DRAWING TITLE EXISTING SITE PLAN		
DATE SEPT 20	DRAWN LFO	SCALE @ A1 1-200
DRAWING NUMBER 422-01		REV •
DDE TENDED ISSUE		CONSTRUCTION ISSUE

AS-BUILT DRAWINGS -