




side elevation

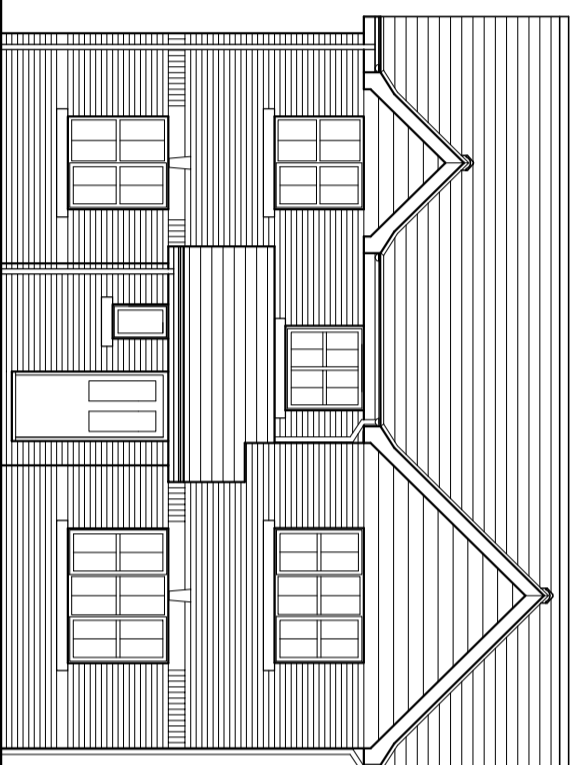



front elevation

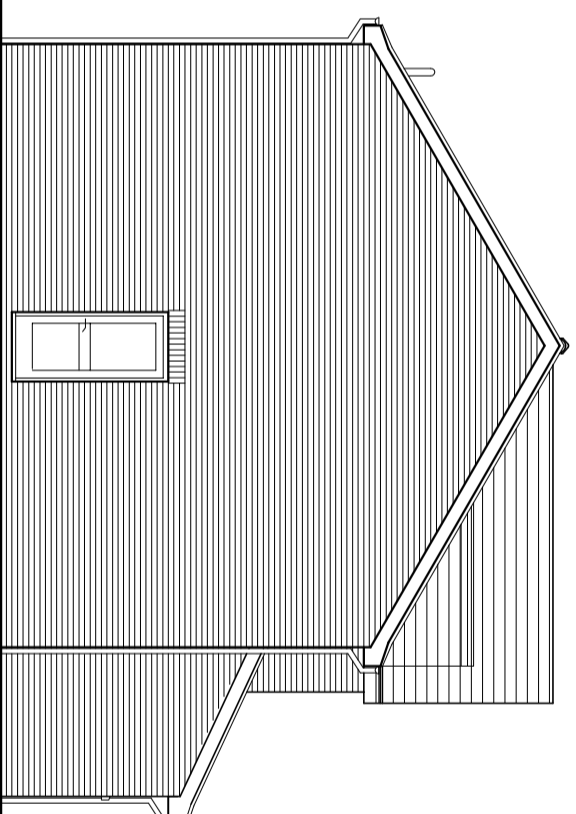

side elevation

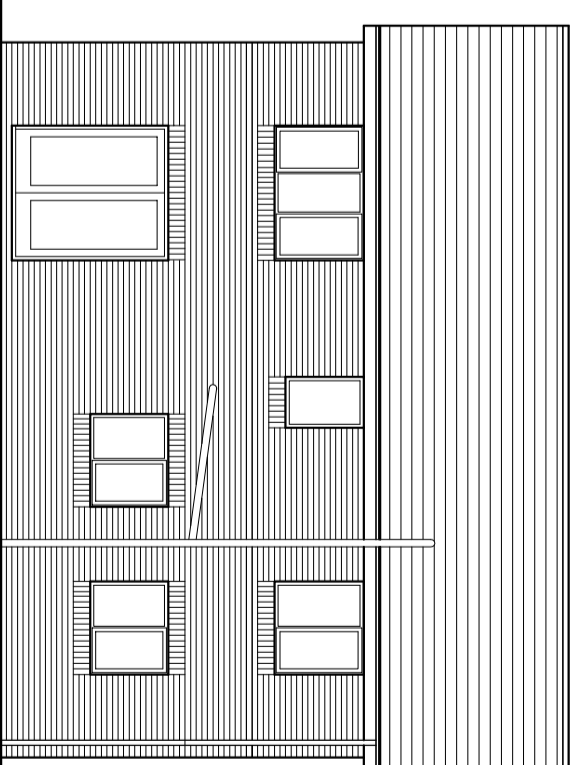

rear elevation

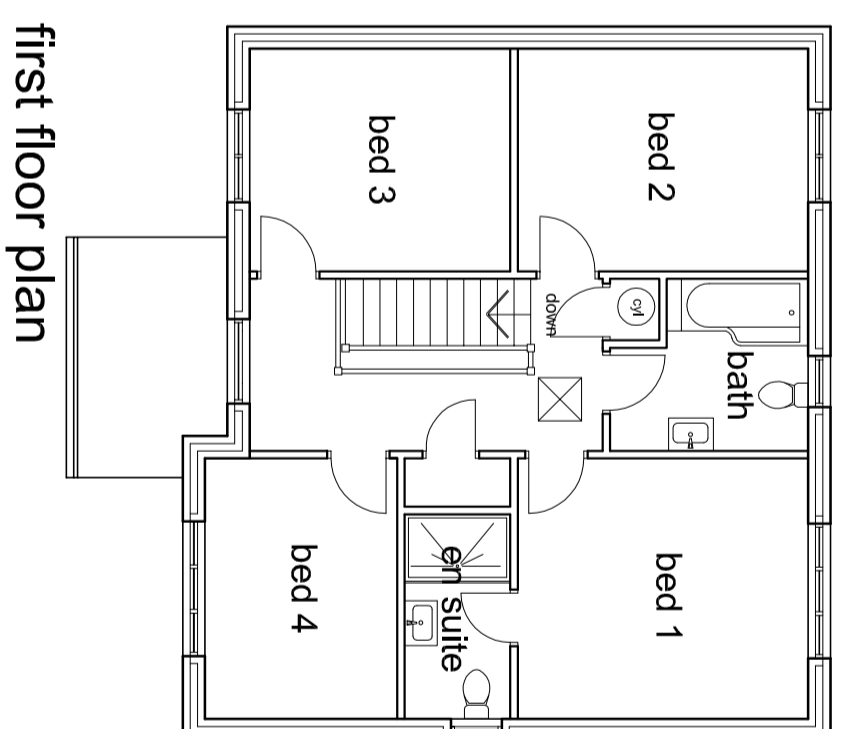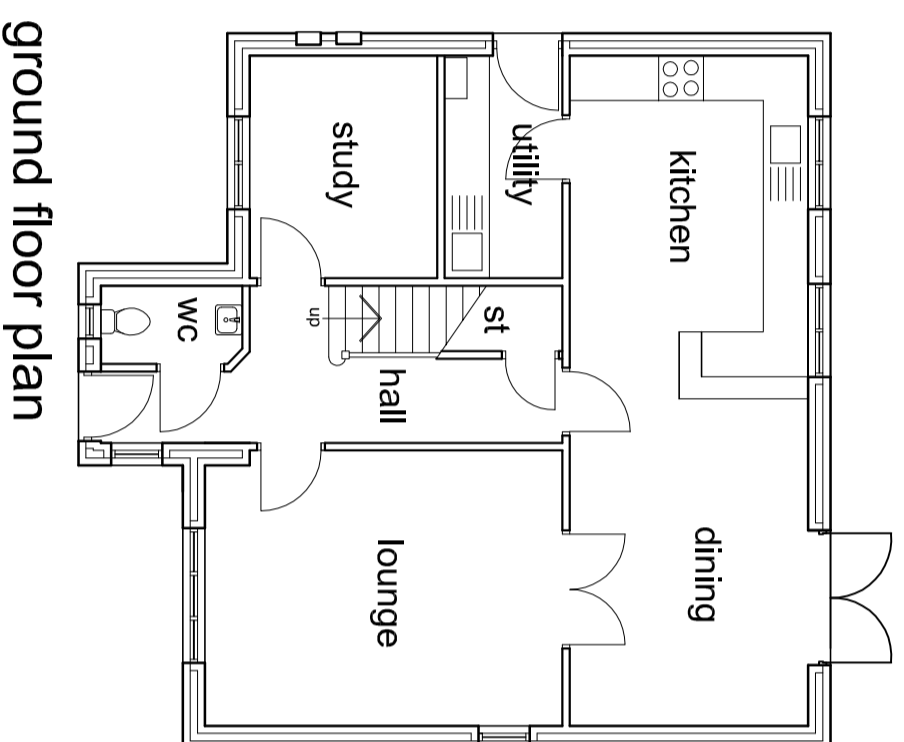

revisions
-----------

title

**STRATHDALE**  
4 BED DETACHED

**PLANS & ELEVATIONS**

Scale 1:100 @ A2  
 Date FEBRUARY 2021  
 Drawn GA  
 Drawing No. SD 01 . 06 / 1