




side elevation

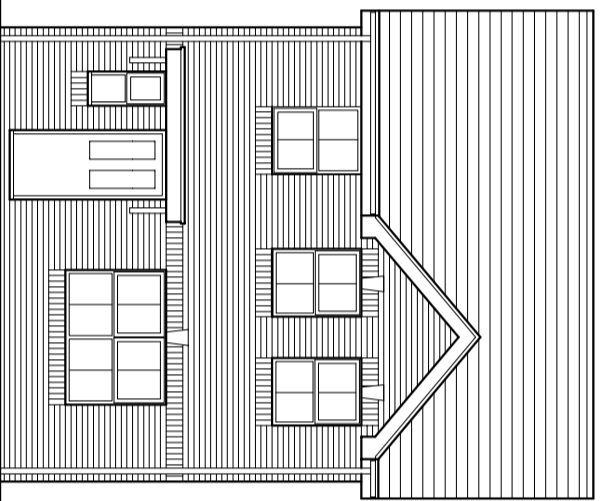


front elevation

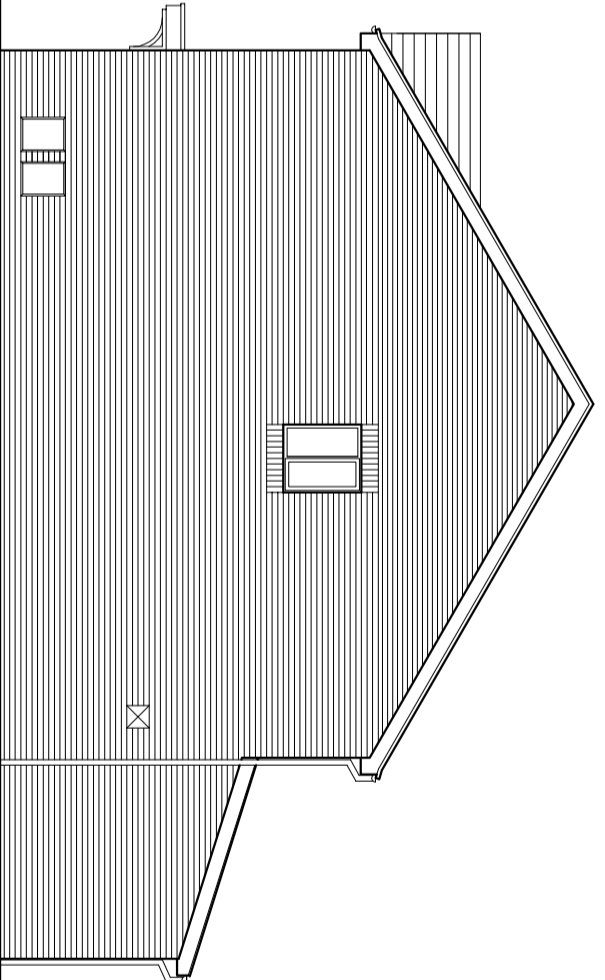


side elevation

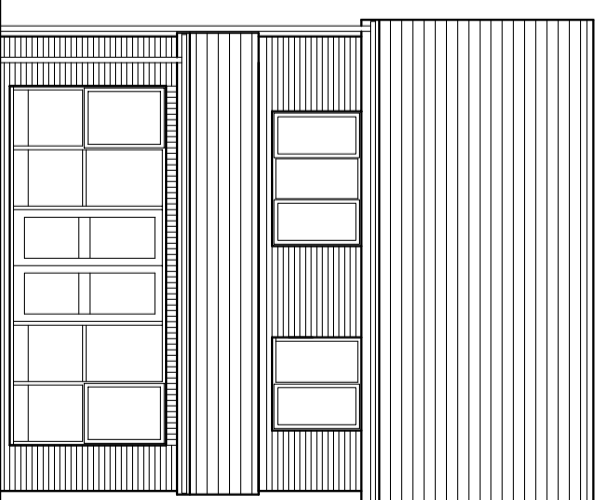

rear elevation

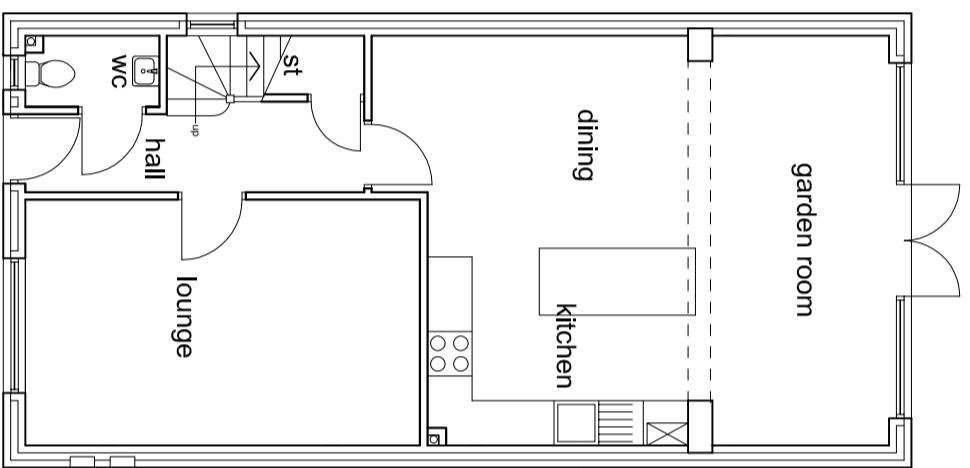

ground floor plan

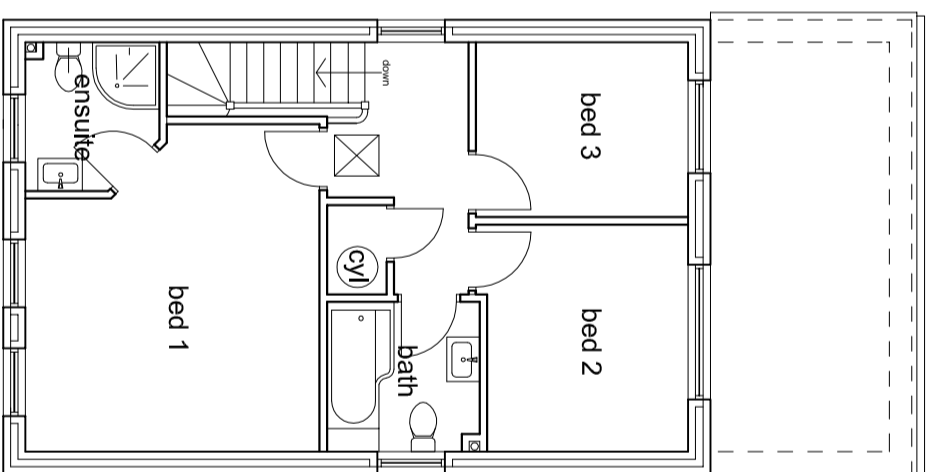

first floor plan

revisions

title

WERNETH
3 BED DETACHED

PLANS & ELEVATIONS

Scale 1:100 @ A2
 Date FEBRUARY 2021
 Drawn GA
 Drawing No. **SD 01 . 04 / 1**

STAVELY
DEVELOPMENTS

Ashton Lodge
 Division Lane
 Blackpool
 FY4 5EA
 Mob : 07738 544791