




EXISTING FRONT ELEVATION
SCALE 1:100

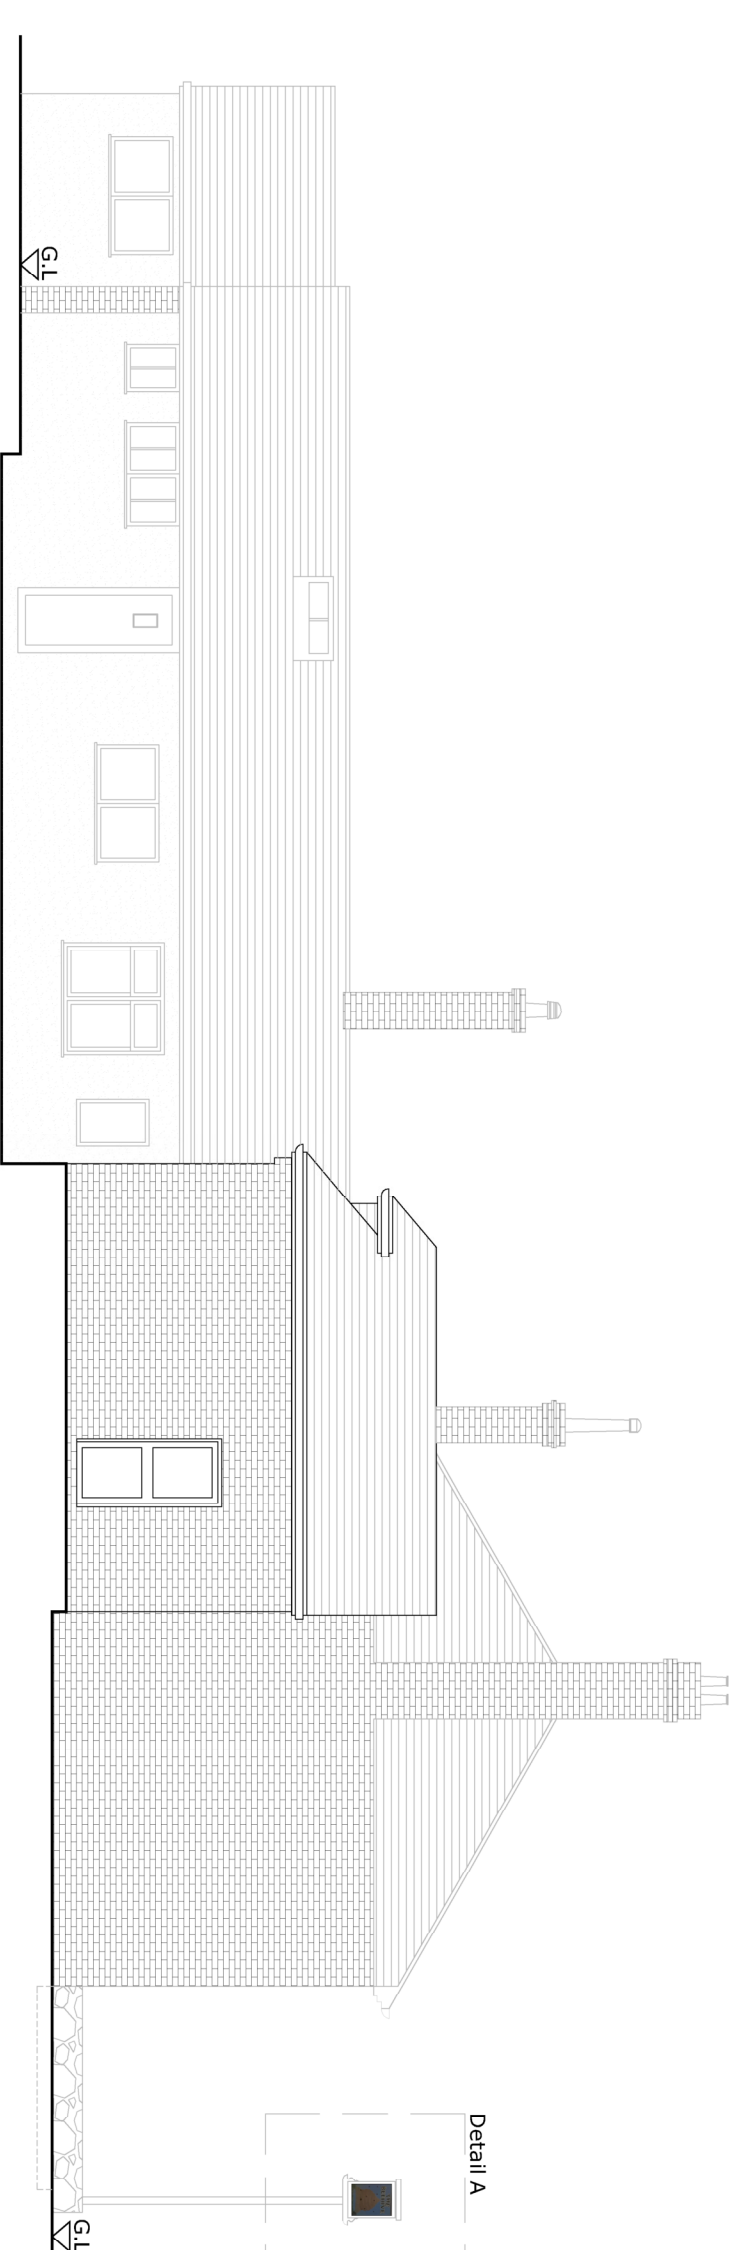


EXISTING SIDE ELEVATION
SCALE 1:100

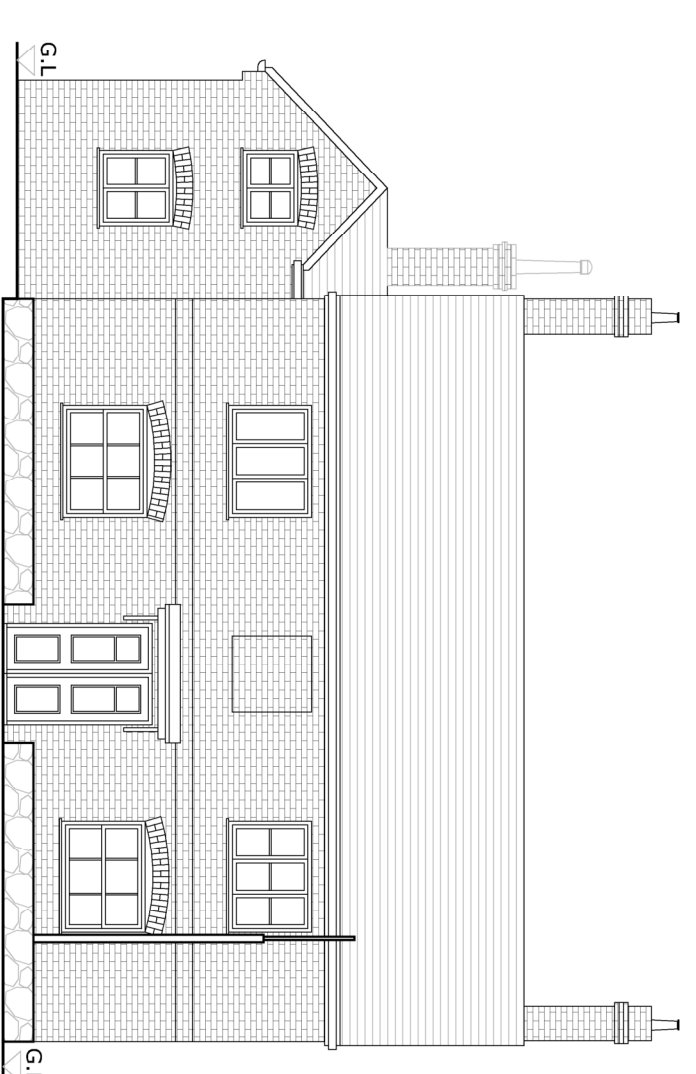


PROPOSED FRONT ELEVATION
SCALE 1:100

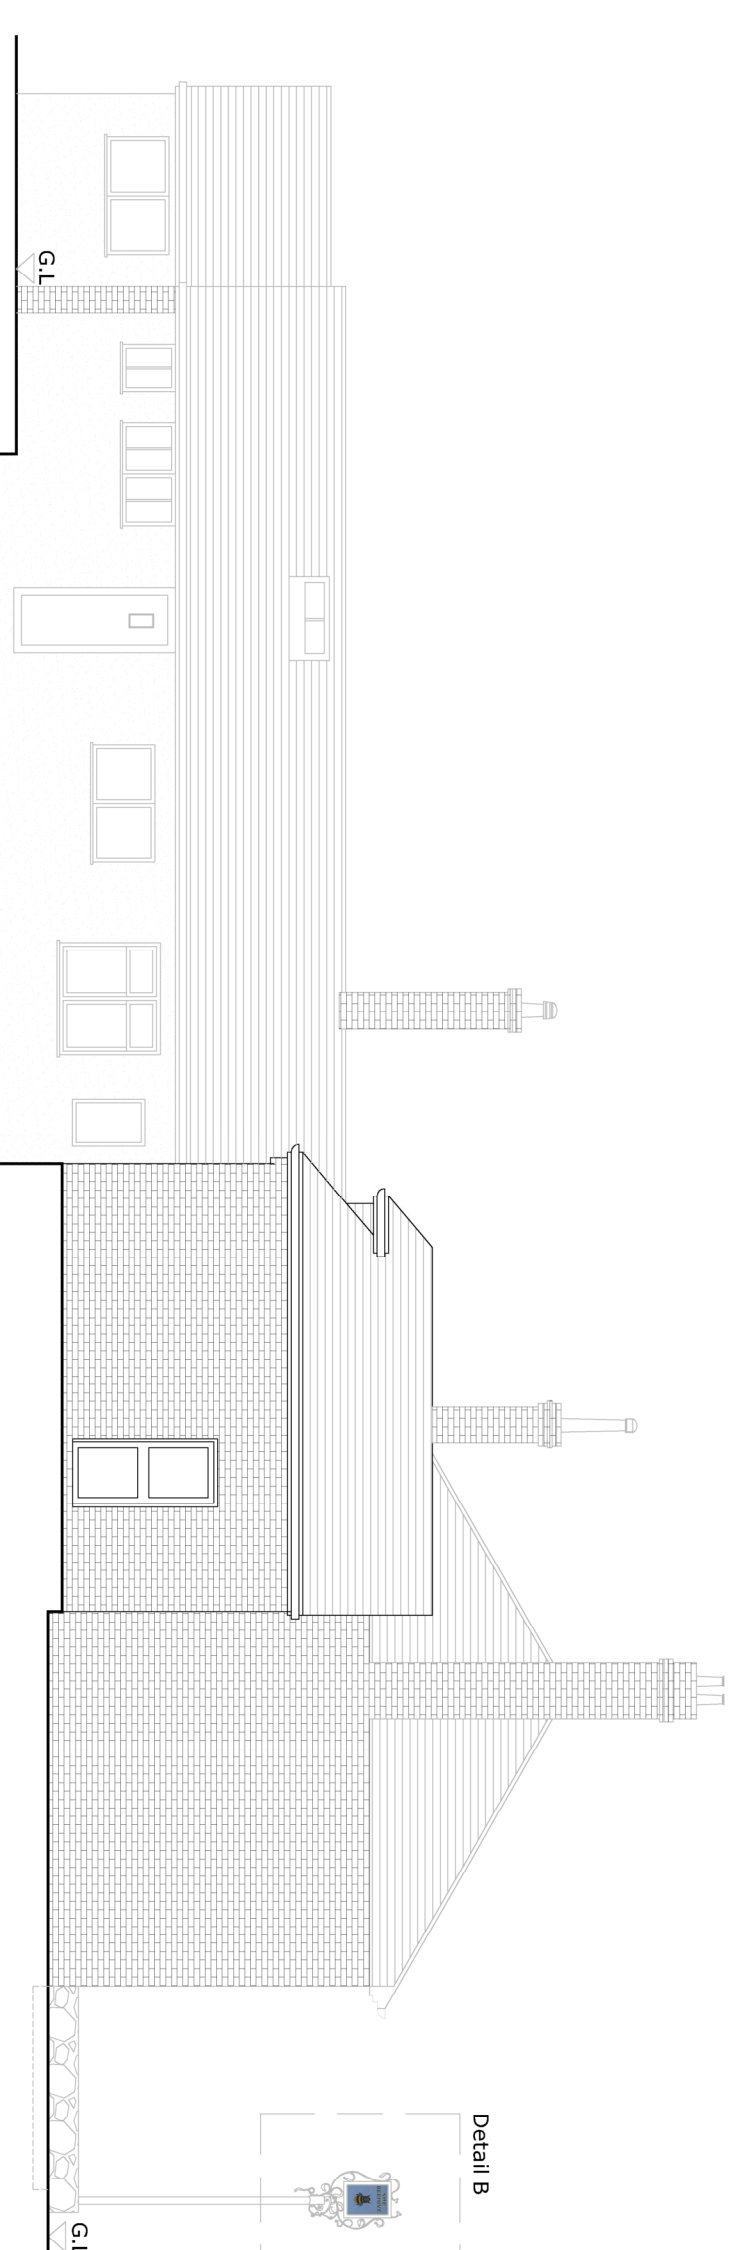


PROPOSED SIDE ELEVATION
SCALE 1:100

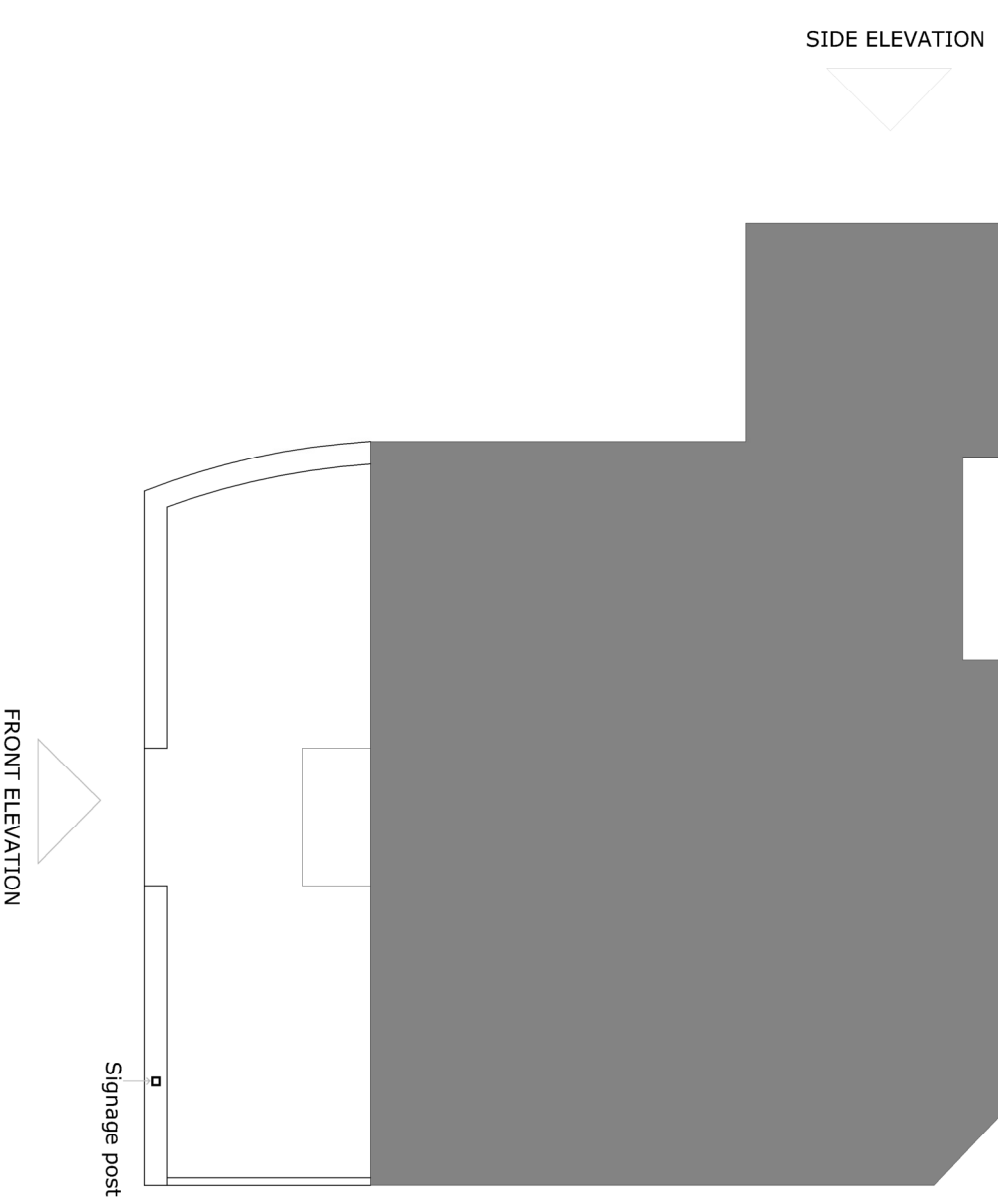


EXISTING AND PROPOSED
SITE PLAN (SCALE 1:100)

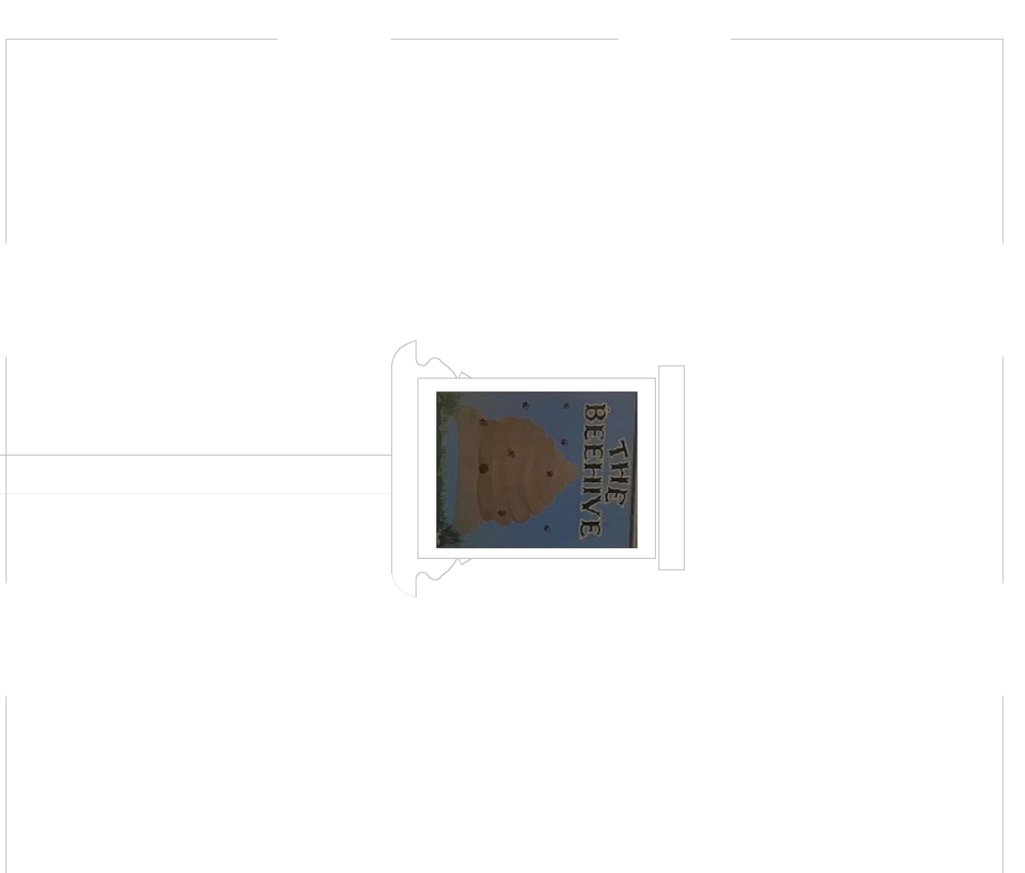

OLD SIGNAGE - DETAIL A
SCALE 1:20

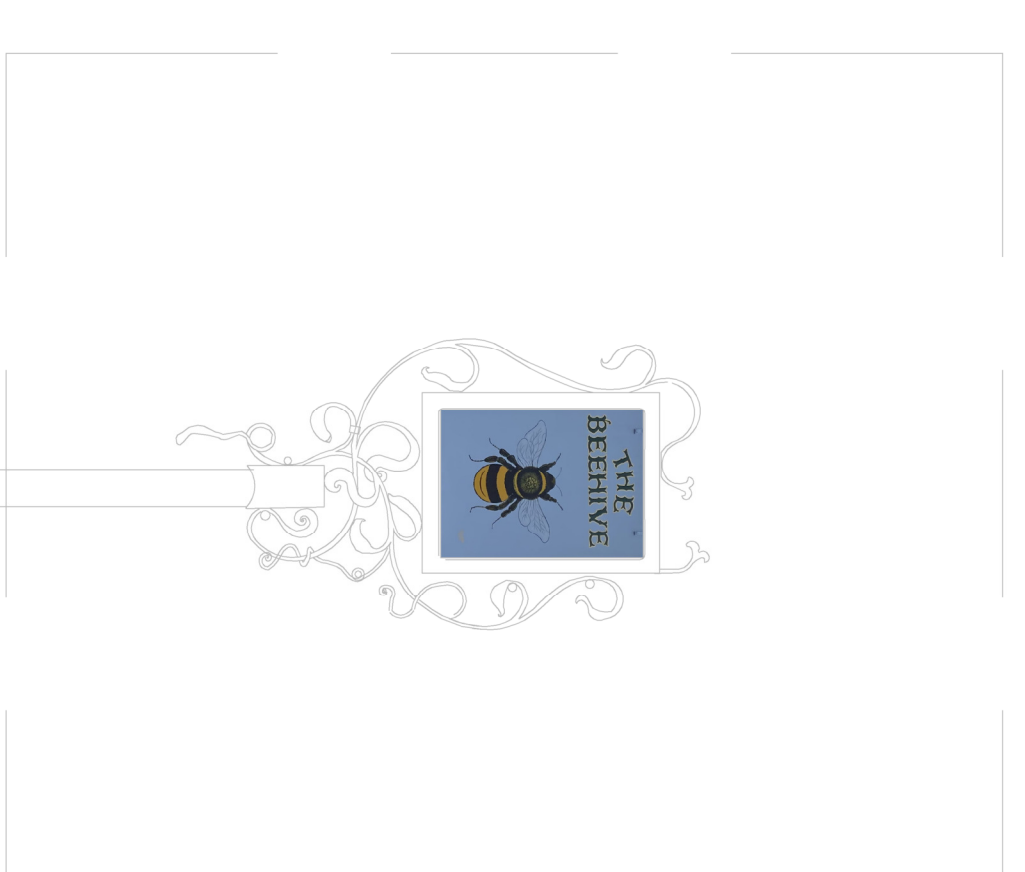

NEW SIGNAGE - DETAIL B
SCALE 1:20

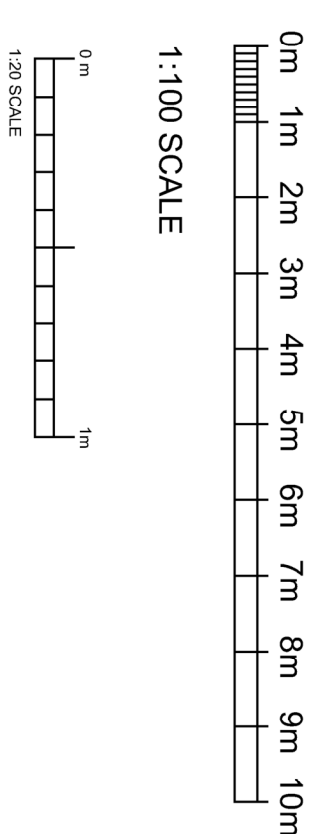

This drawing is protected under copyright



PROJECT
28 Chipstead Lane TN13 2AG

CLIENT
Phillip Smith

SHEET
Existing & Proposed

Date
10/02/21
Drawn by
AK
Checked by
AK

Project Number
218
Scale (@ A1)
1 : 50
DRAWING NUMBER
PL003

REV
B