


Notes:
DRAWINGS NOT FOR
CONSTRUCTION


1. This drawing is a preliminary layout prior to further detailed site-surveys and investigations
2. No works to main incoming service and waste supplies, including gas, water, electricity, and waste unless indicated

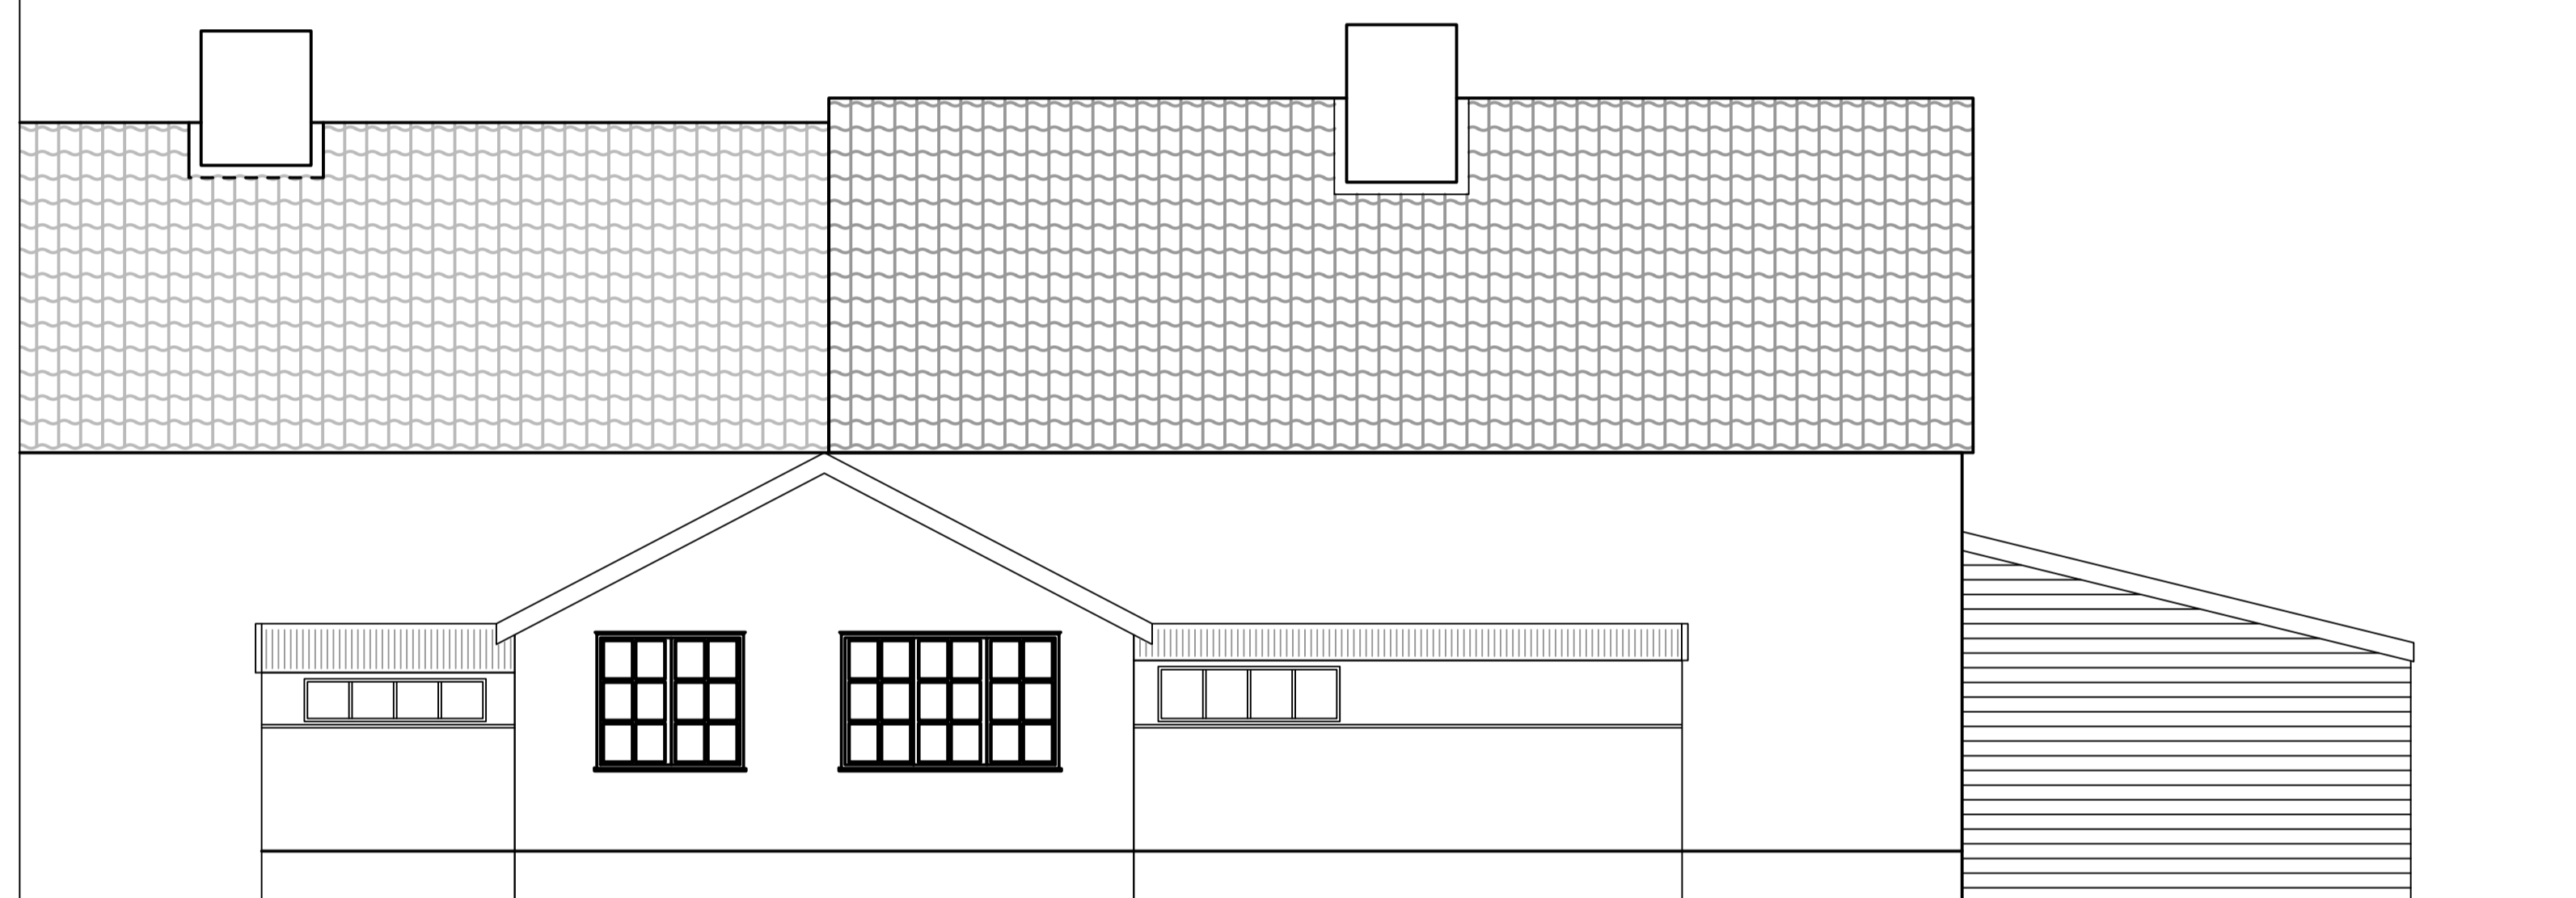

REAR ELEVATION
[WEST]



SIDE ELEVATION
[SOUTH]

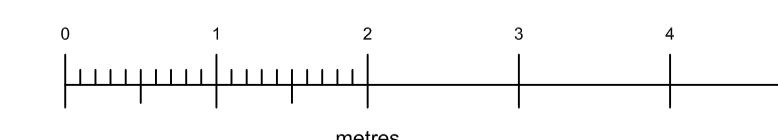

PLANNING DRAWINGS

DUCK FOOT COTTAGE
THE STREET
ASHFIELD
STOWMARKET
IP14 6LX

DWG NO. 202

VERSION A

EXISTING ELEVATIONS

DATE 13/02/2021

SCALE 1:50 @ A1
1:100 @ A3