




Notes:  
DRAWINGS NOT FOR  
CONSTRUCTION

1. This drawing is a preliminary layout prior to further detailed site-surveys and investigations
2. No works to main incoming service and waste supplies, including gas, water, electricity, and waste unless indicated

FIRST FLOOR

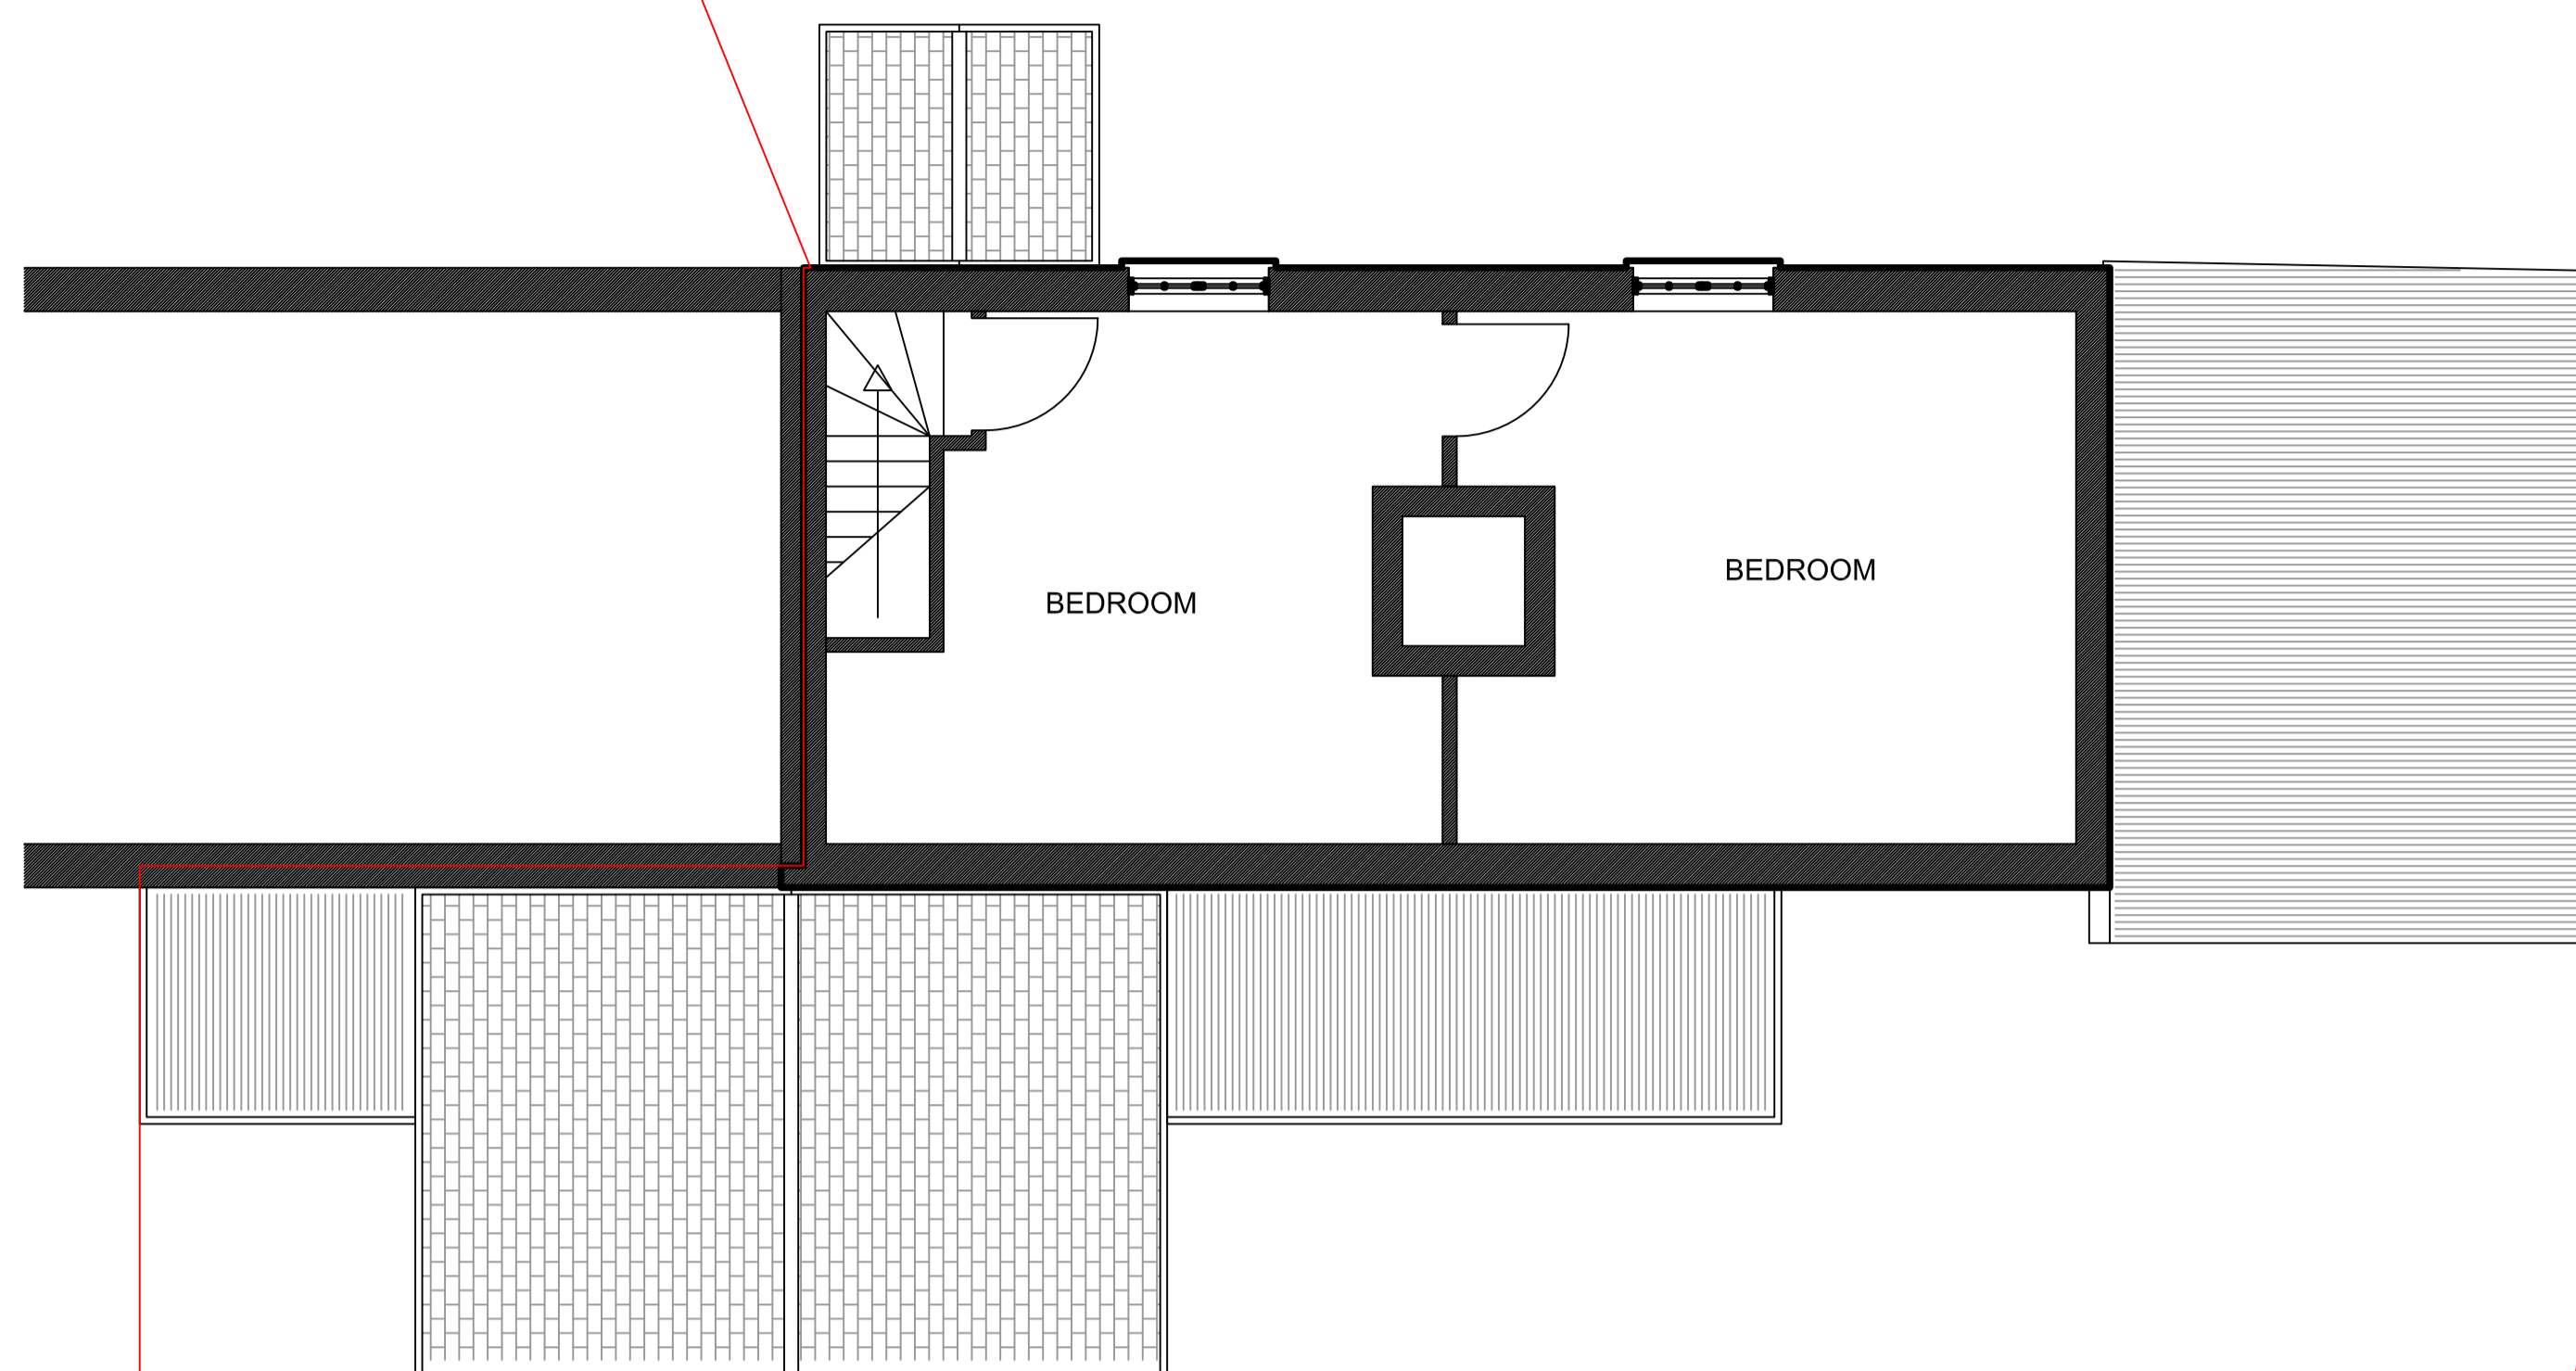

GROUND FLOOR

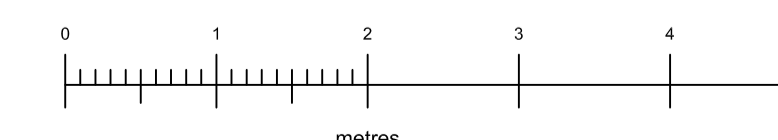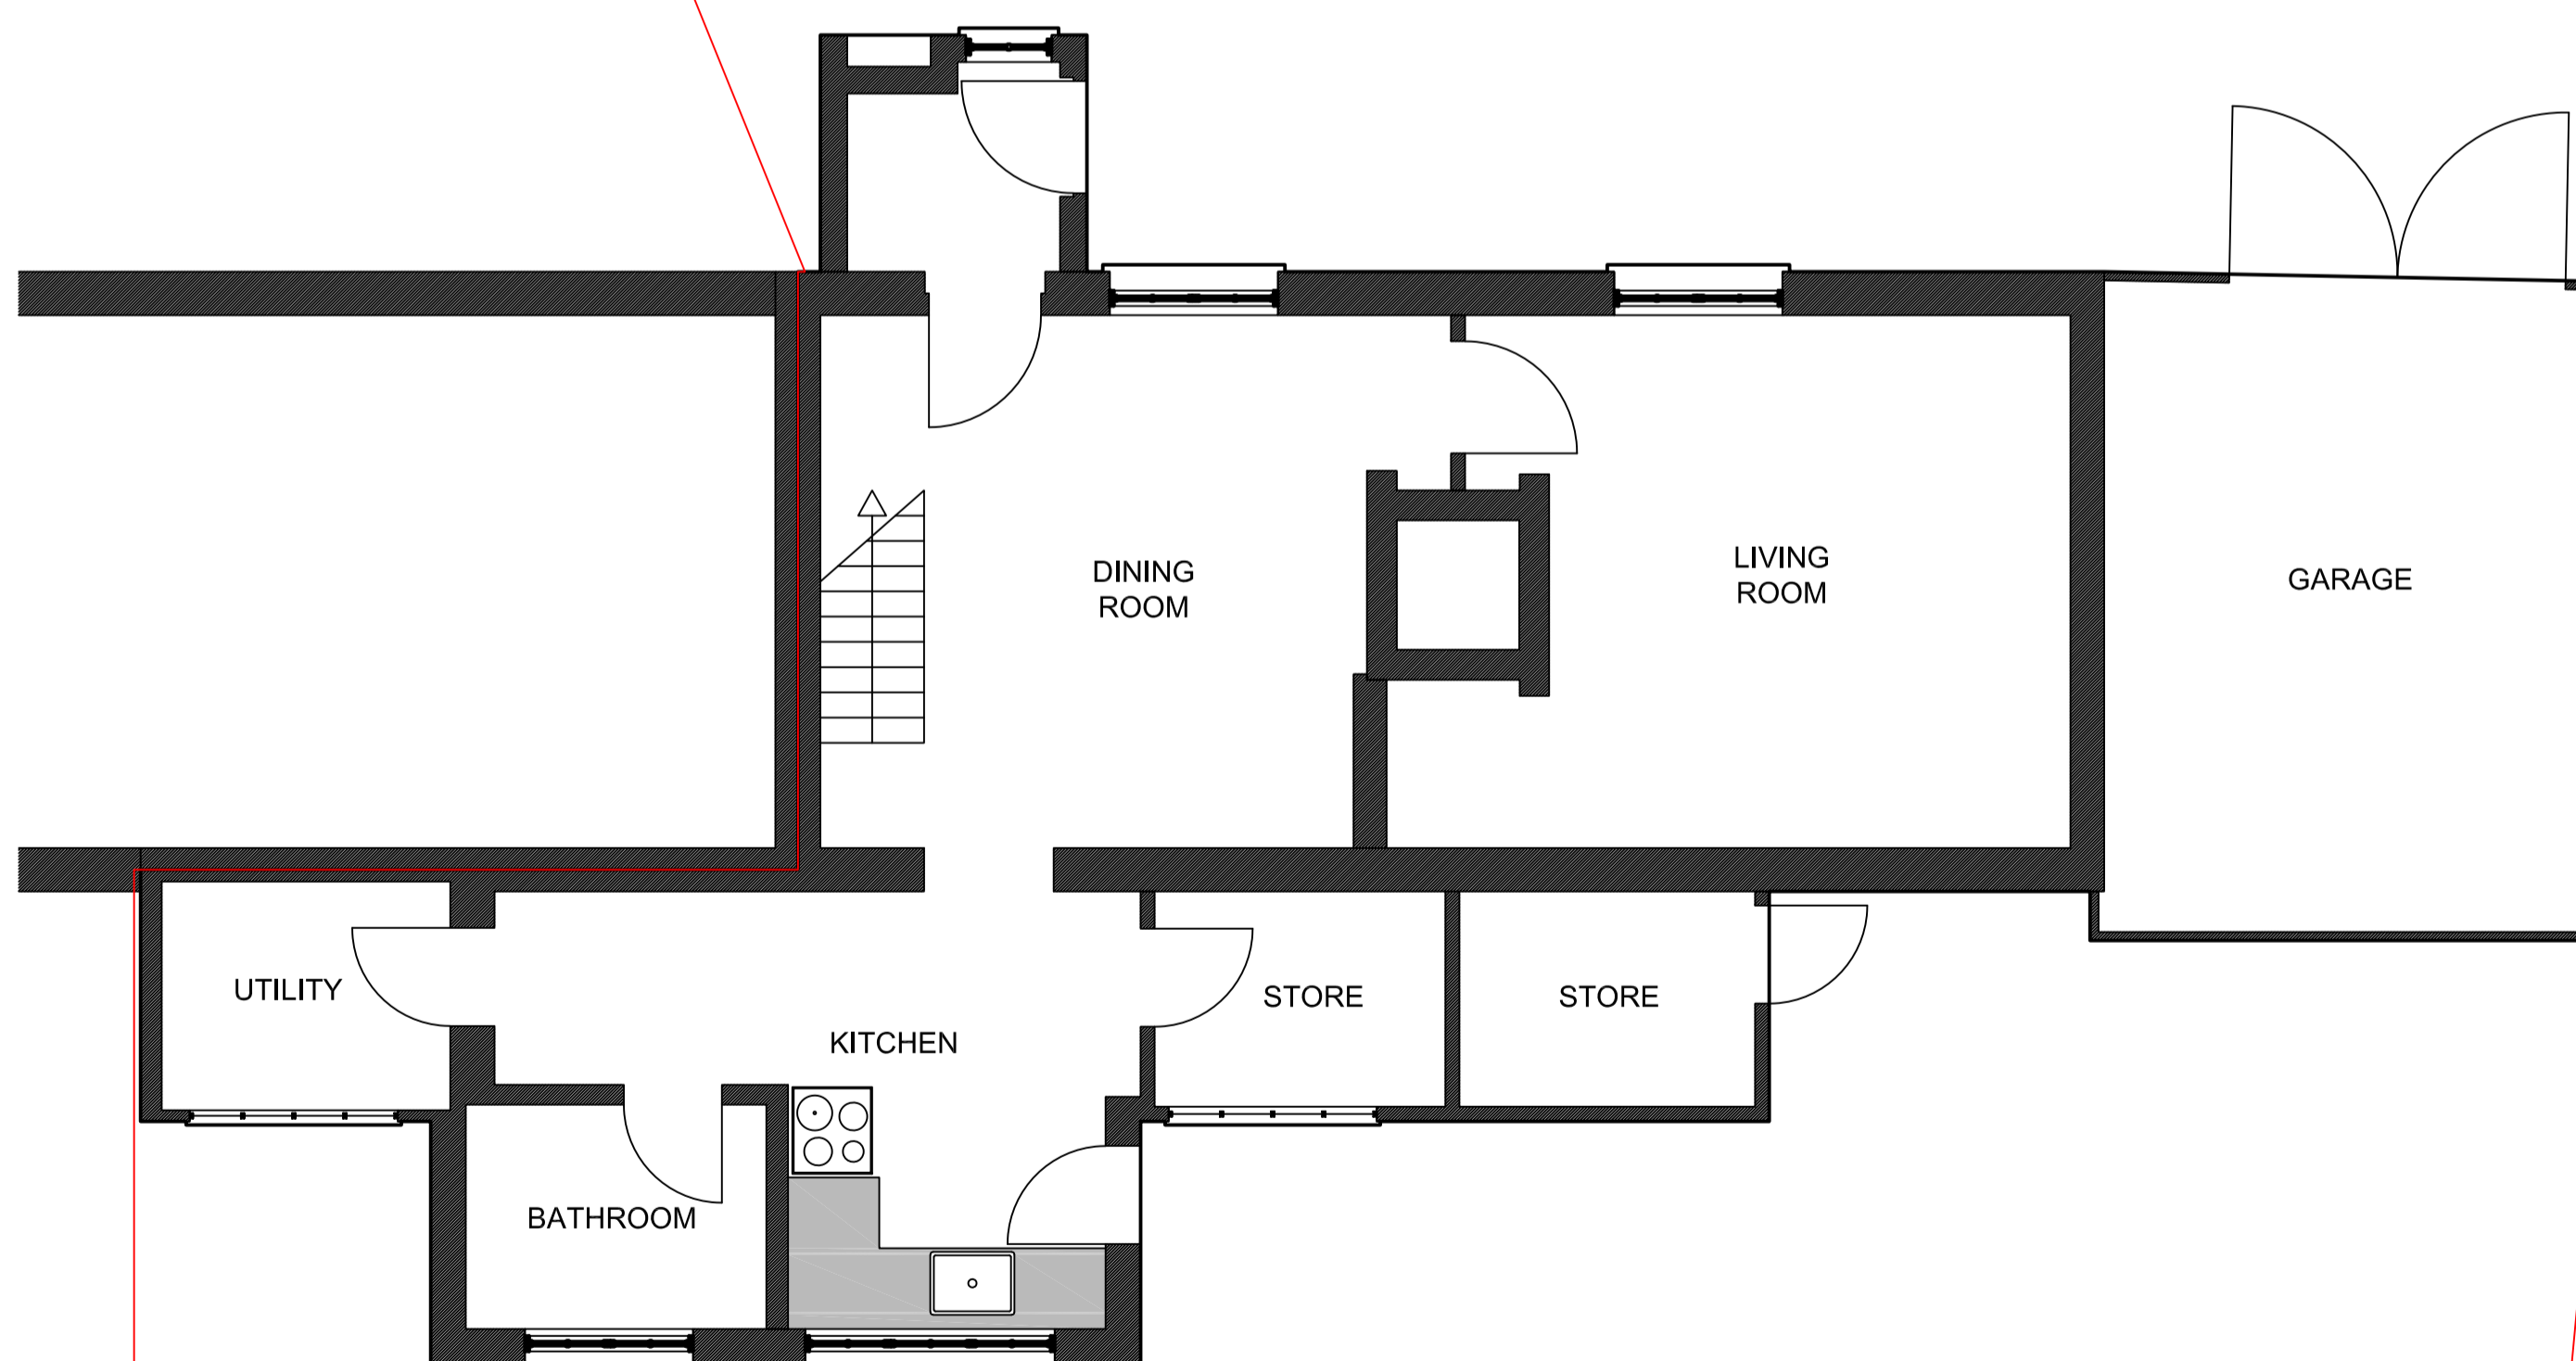

PLANNING DRAWINGS

DUCK FOOT COTTAGE  
THE STREET  
ASHFIELD  
STOWMARKET  
IP14 6LX

DWG NO. 201

VERSION A

EXISTING FLOOR PLANS

DATE 13/02/2021

SCALE 1:50 @ A1  
1:100 @ A3