



Notes:
DRAWINGS NOT FOR
CONSTRUCTION

1. This drawing is a preliminary layout prior to further detailed site-surveys and investigations
2. No works to main incoming service and waste supplies, including gas, water, electricity, and waste unless indicated

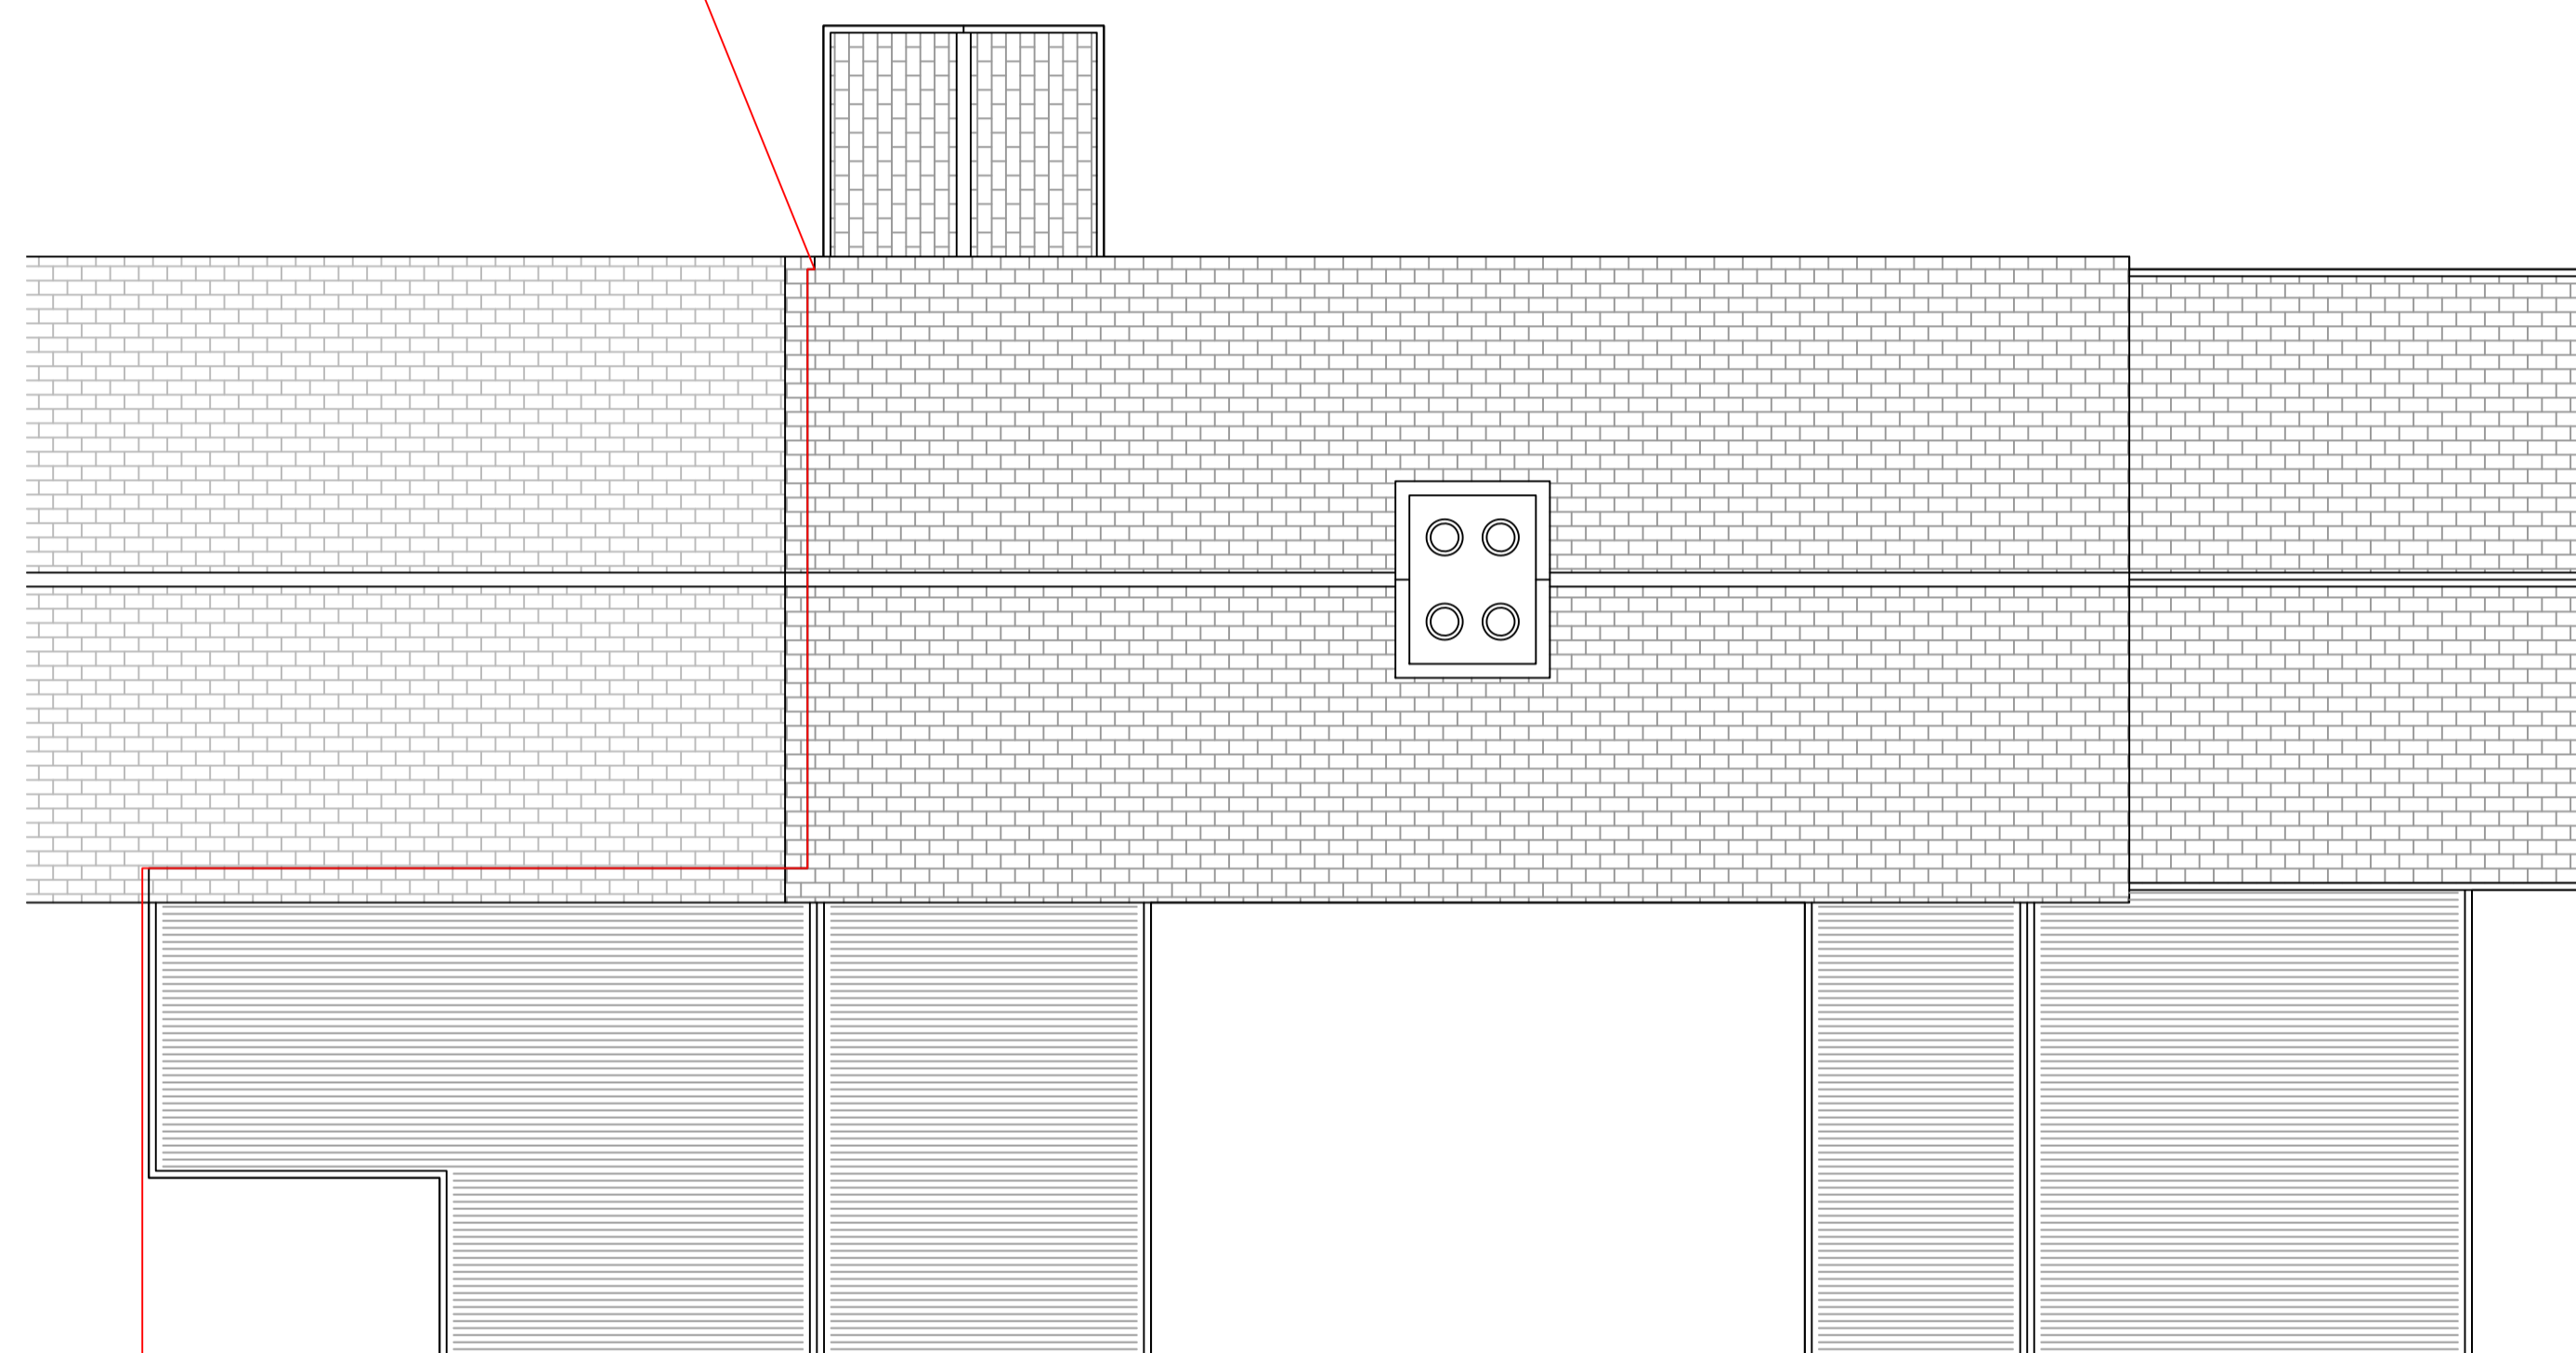

ROOF PLAN

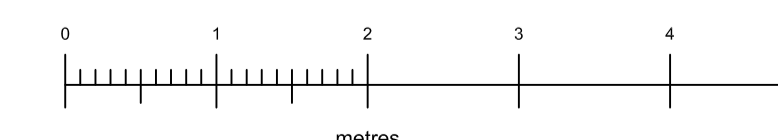

PLANNING DRAWINGS

DUCK FOOT COTTAGE
THE STREET
ASHFIELD
STOWMARKET
IP14 6LX

DWG NO. 305

VERSION B

PROPOSED ROOF PLAN

DATE 20/02/2021

SCALE 1:50 @ A1
1:100 @ A3