

Side Elevation

Pitched roof covering concrete interlocking tiles, white rainwater goods at first floor, black at ground floor, white fascia and soffit.
White plastic windows and doors arched heads to opening lights to front and side.




Front Elevation




Rear Elevation



Ground floor

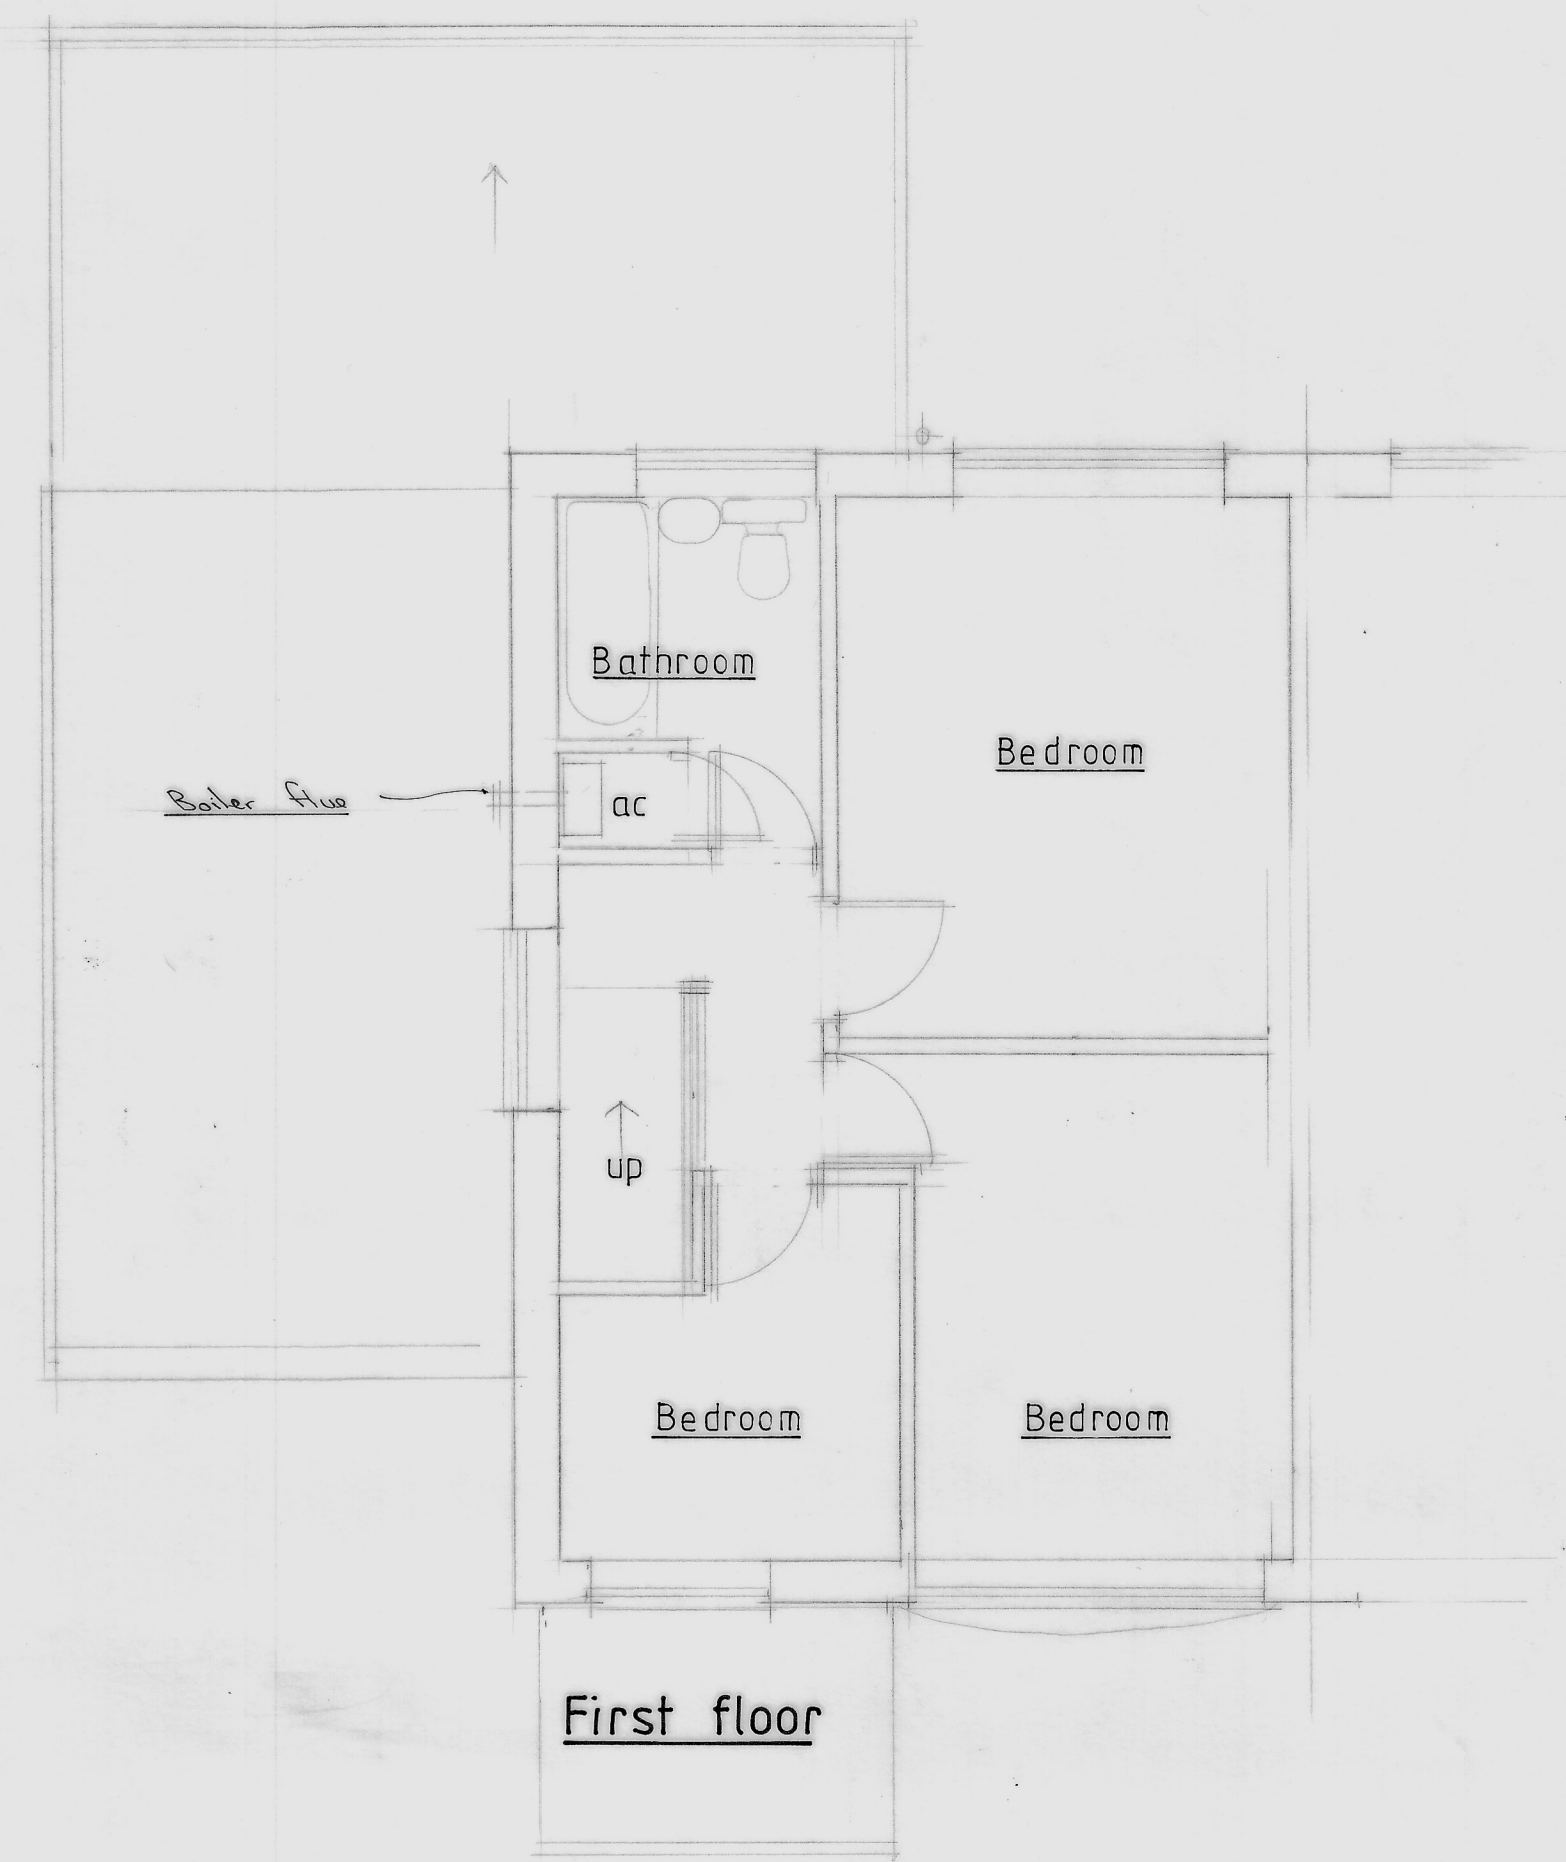

First floor

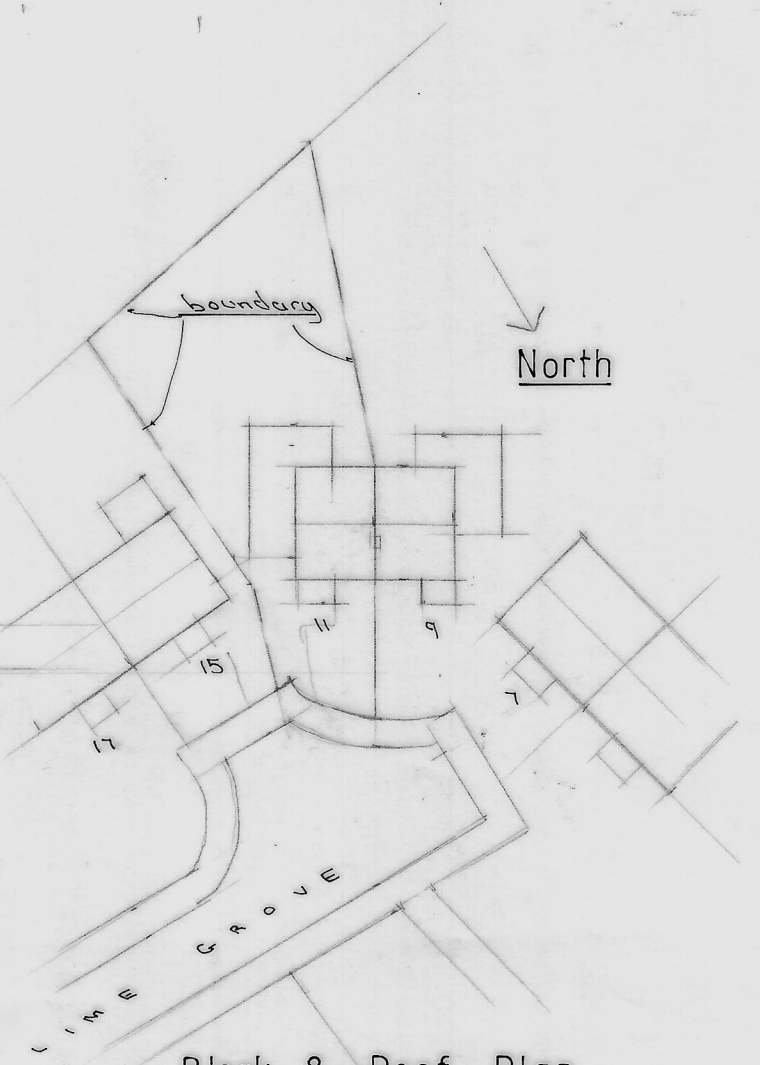

Block & Roof Plan
Scale :~ 1:500.

11 Lime Grove, Lichfield.

Existing :~ Plans & Elevations.

Scale :~ 1:100 & 1:50.

Drawing L/827/1.

Drawn by S. Walsh M.C.I.A.T.

Tel :~ 01543 ~ 415635.