






Front Elevation
1 : 50

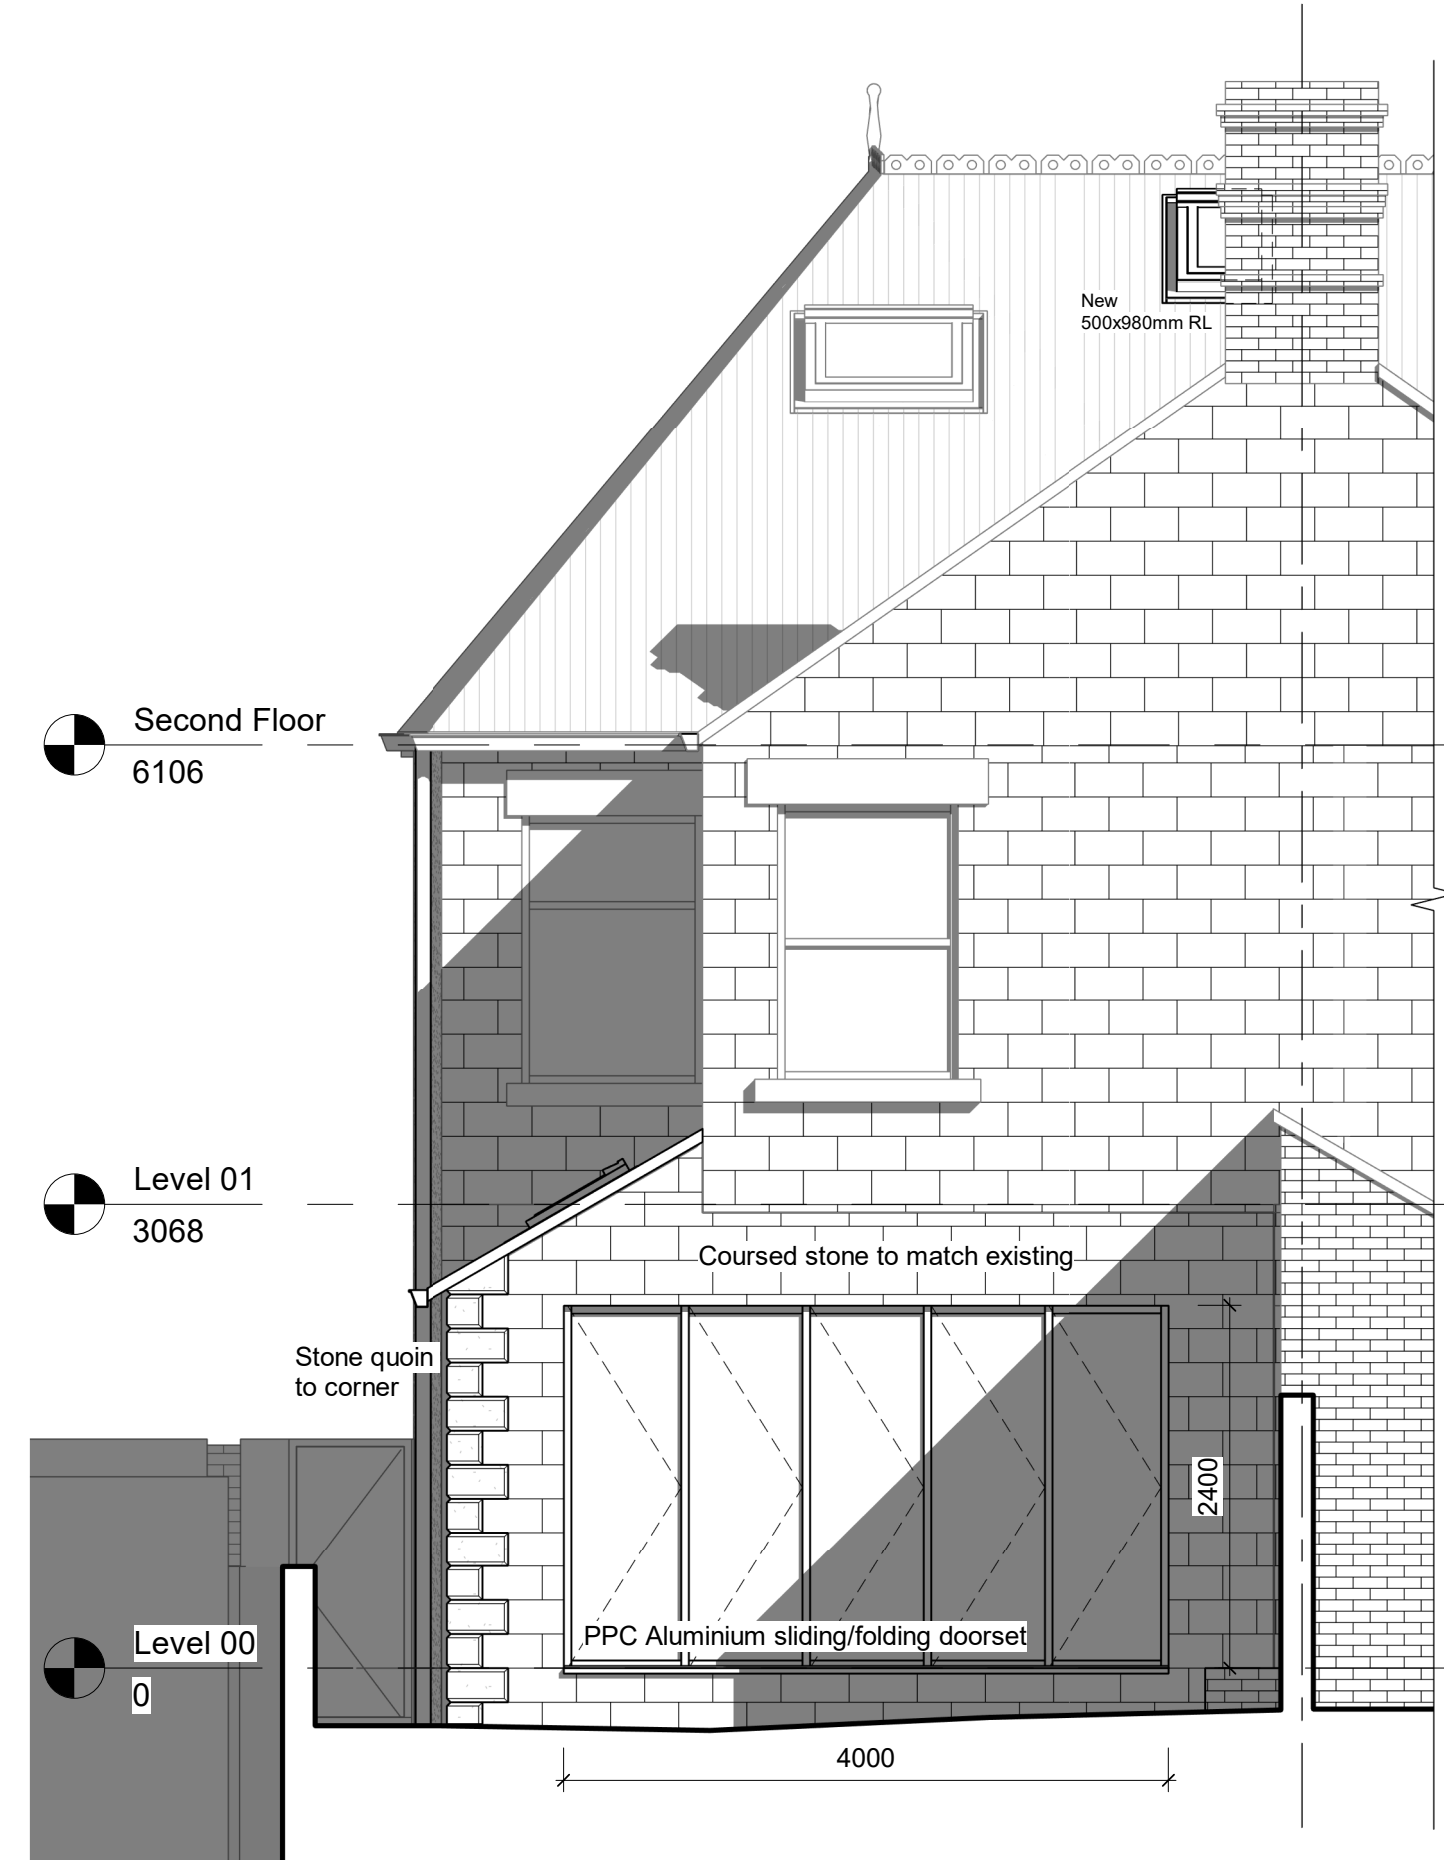

Rear Elevation
1 : 50

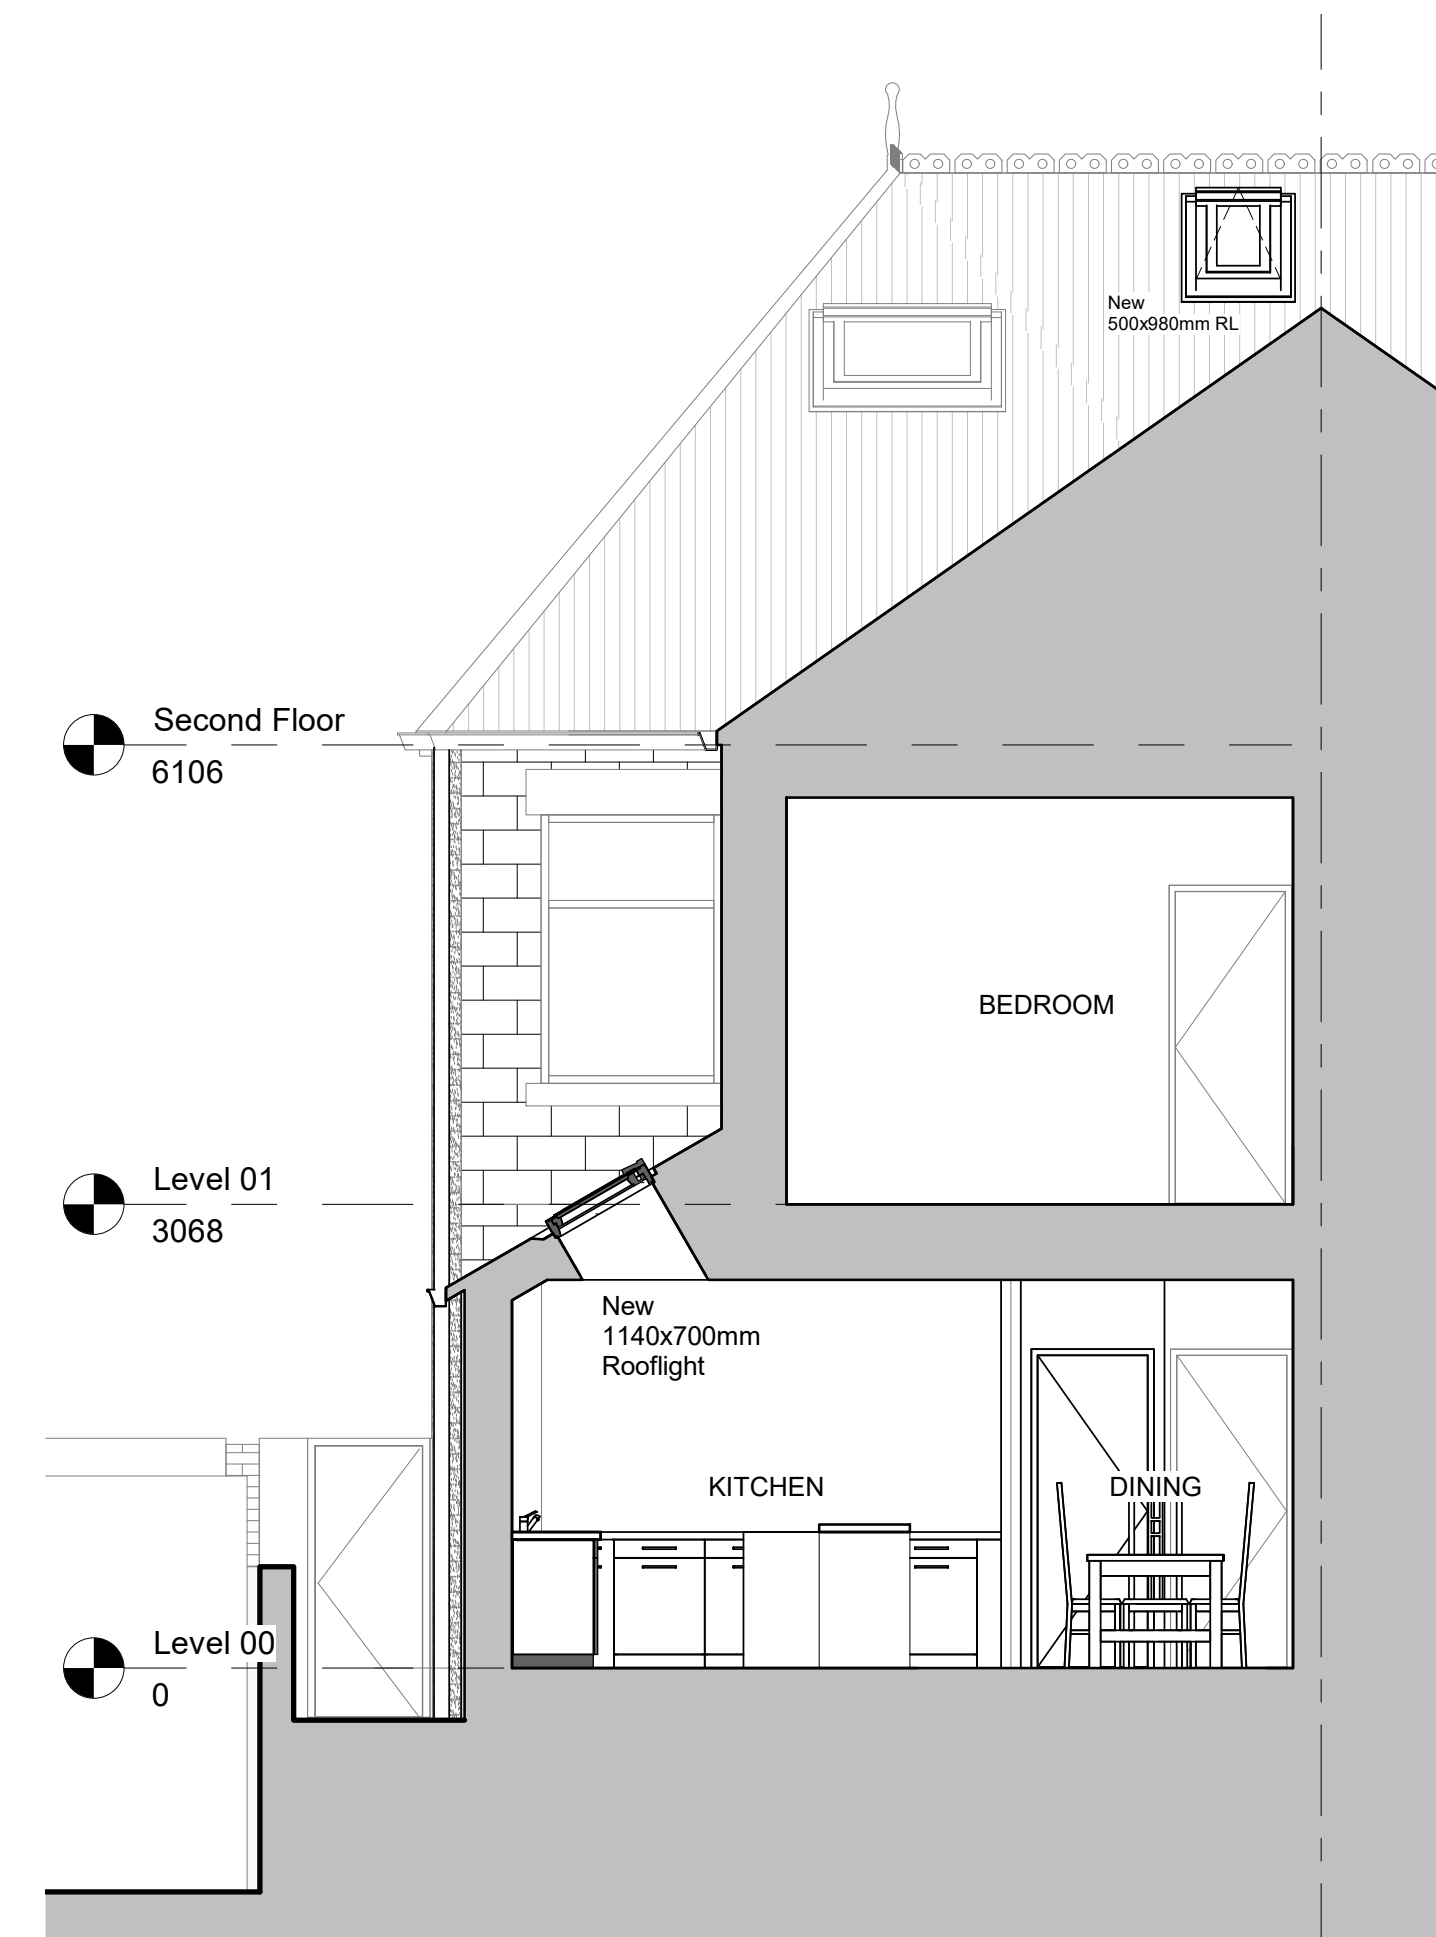

Section A-A
1 : 50

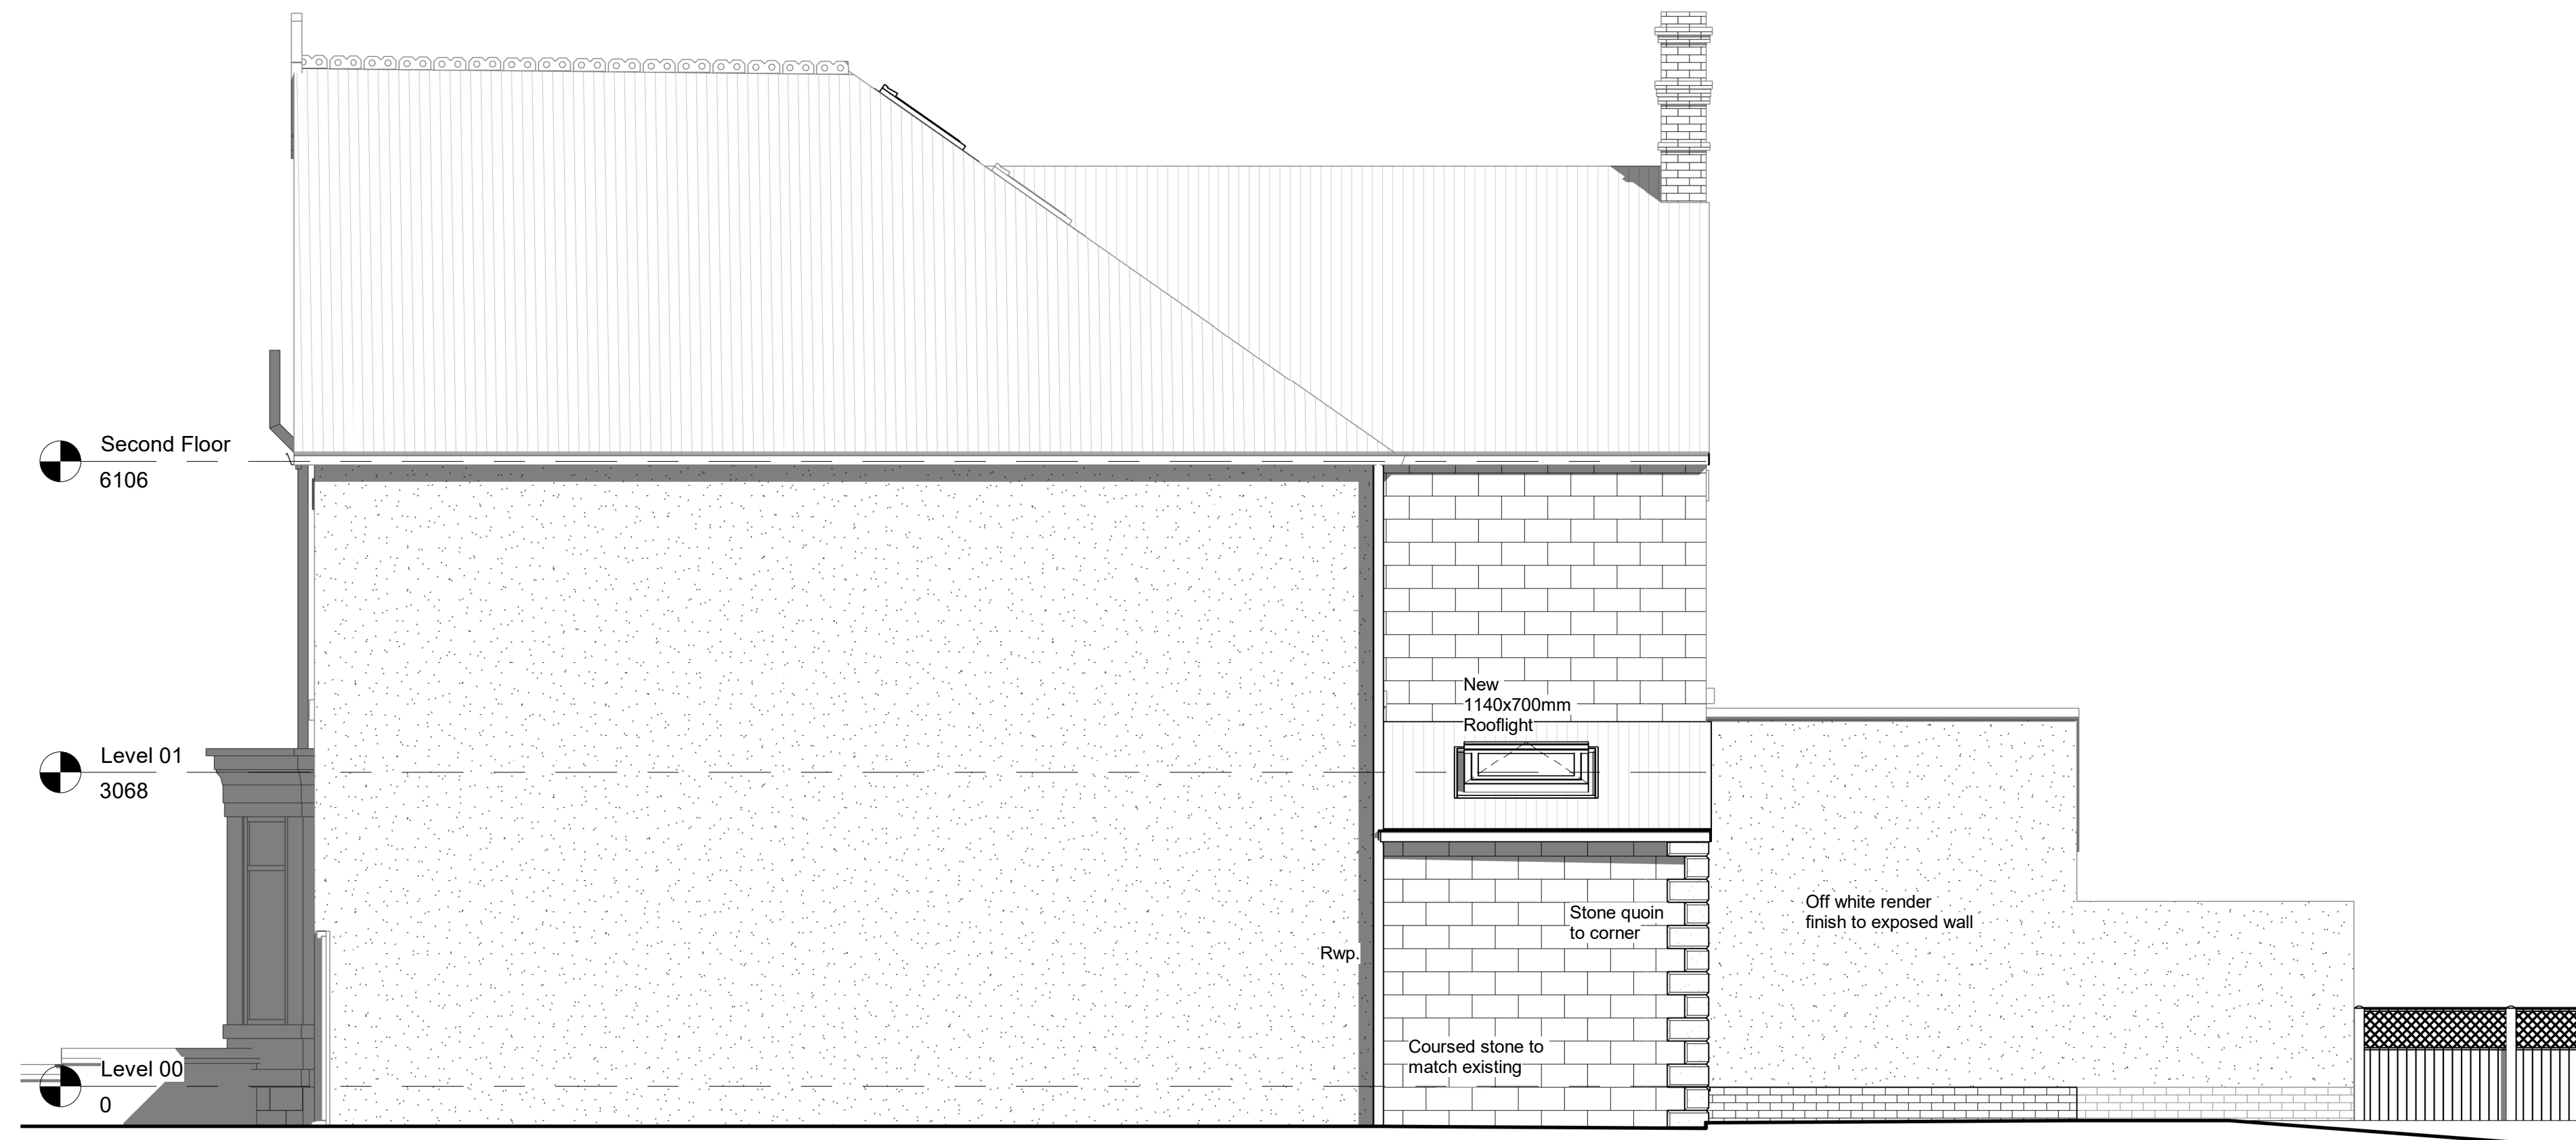

Side Elevation
1 : 50



Rev: BC1 Rev Date: 21/10/20 Drawn By: TWM
Rev Details:
Initial Issue

PLANNING ISSUE