



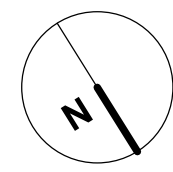



GLENCOE ROAD




Site Plan
1 : 200

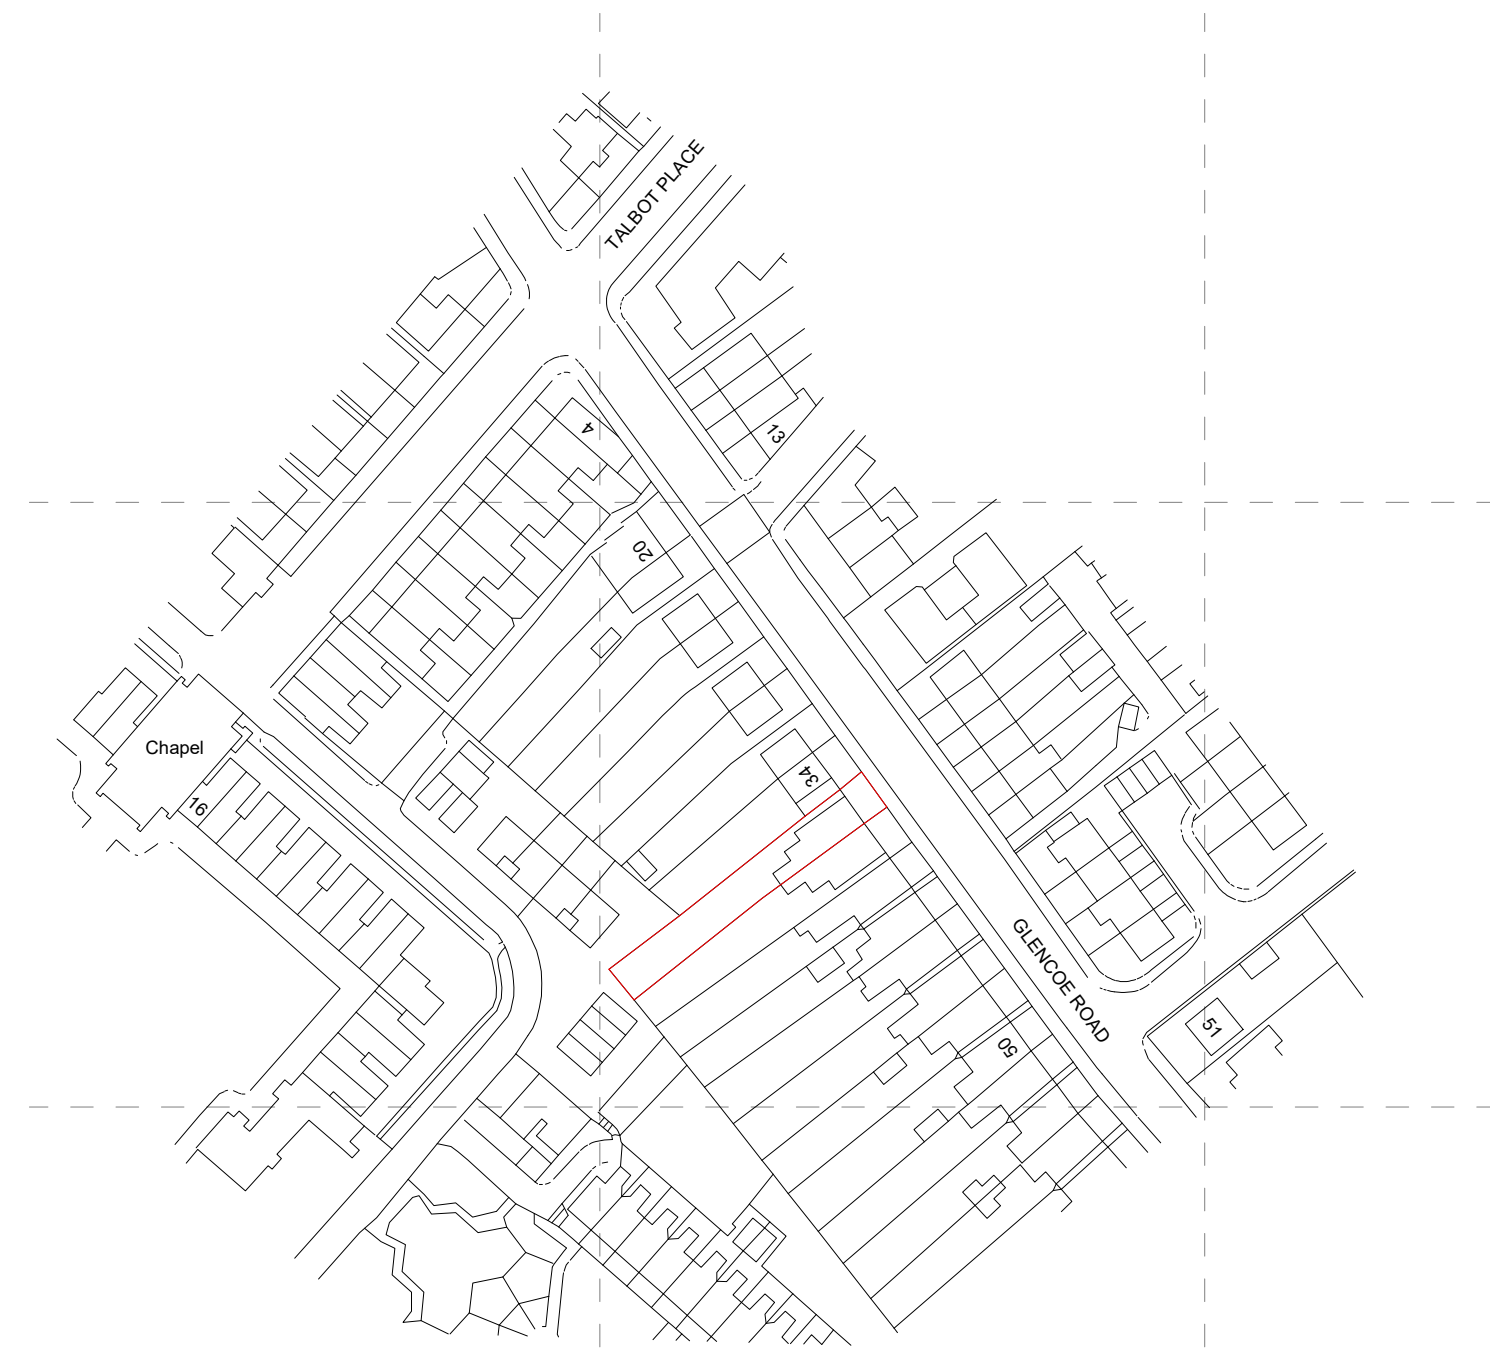

Site Location Plan
1 : 1250

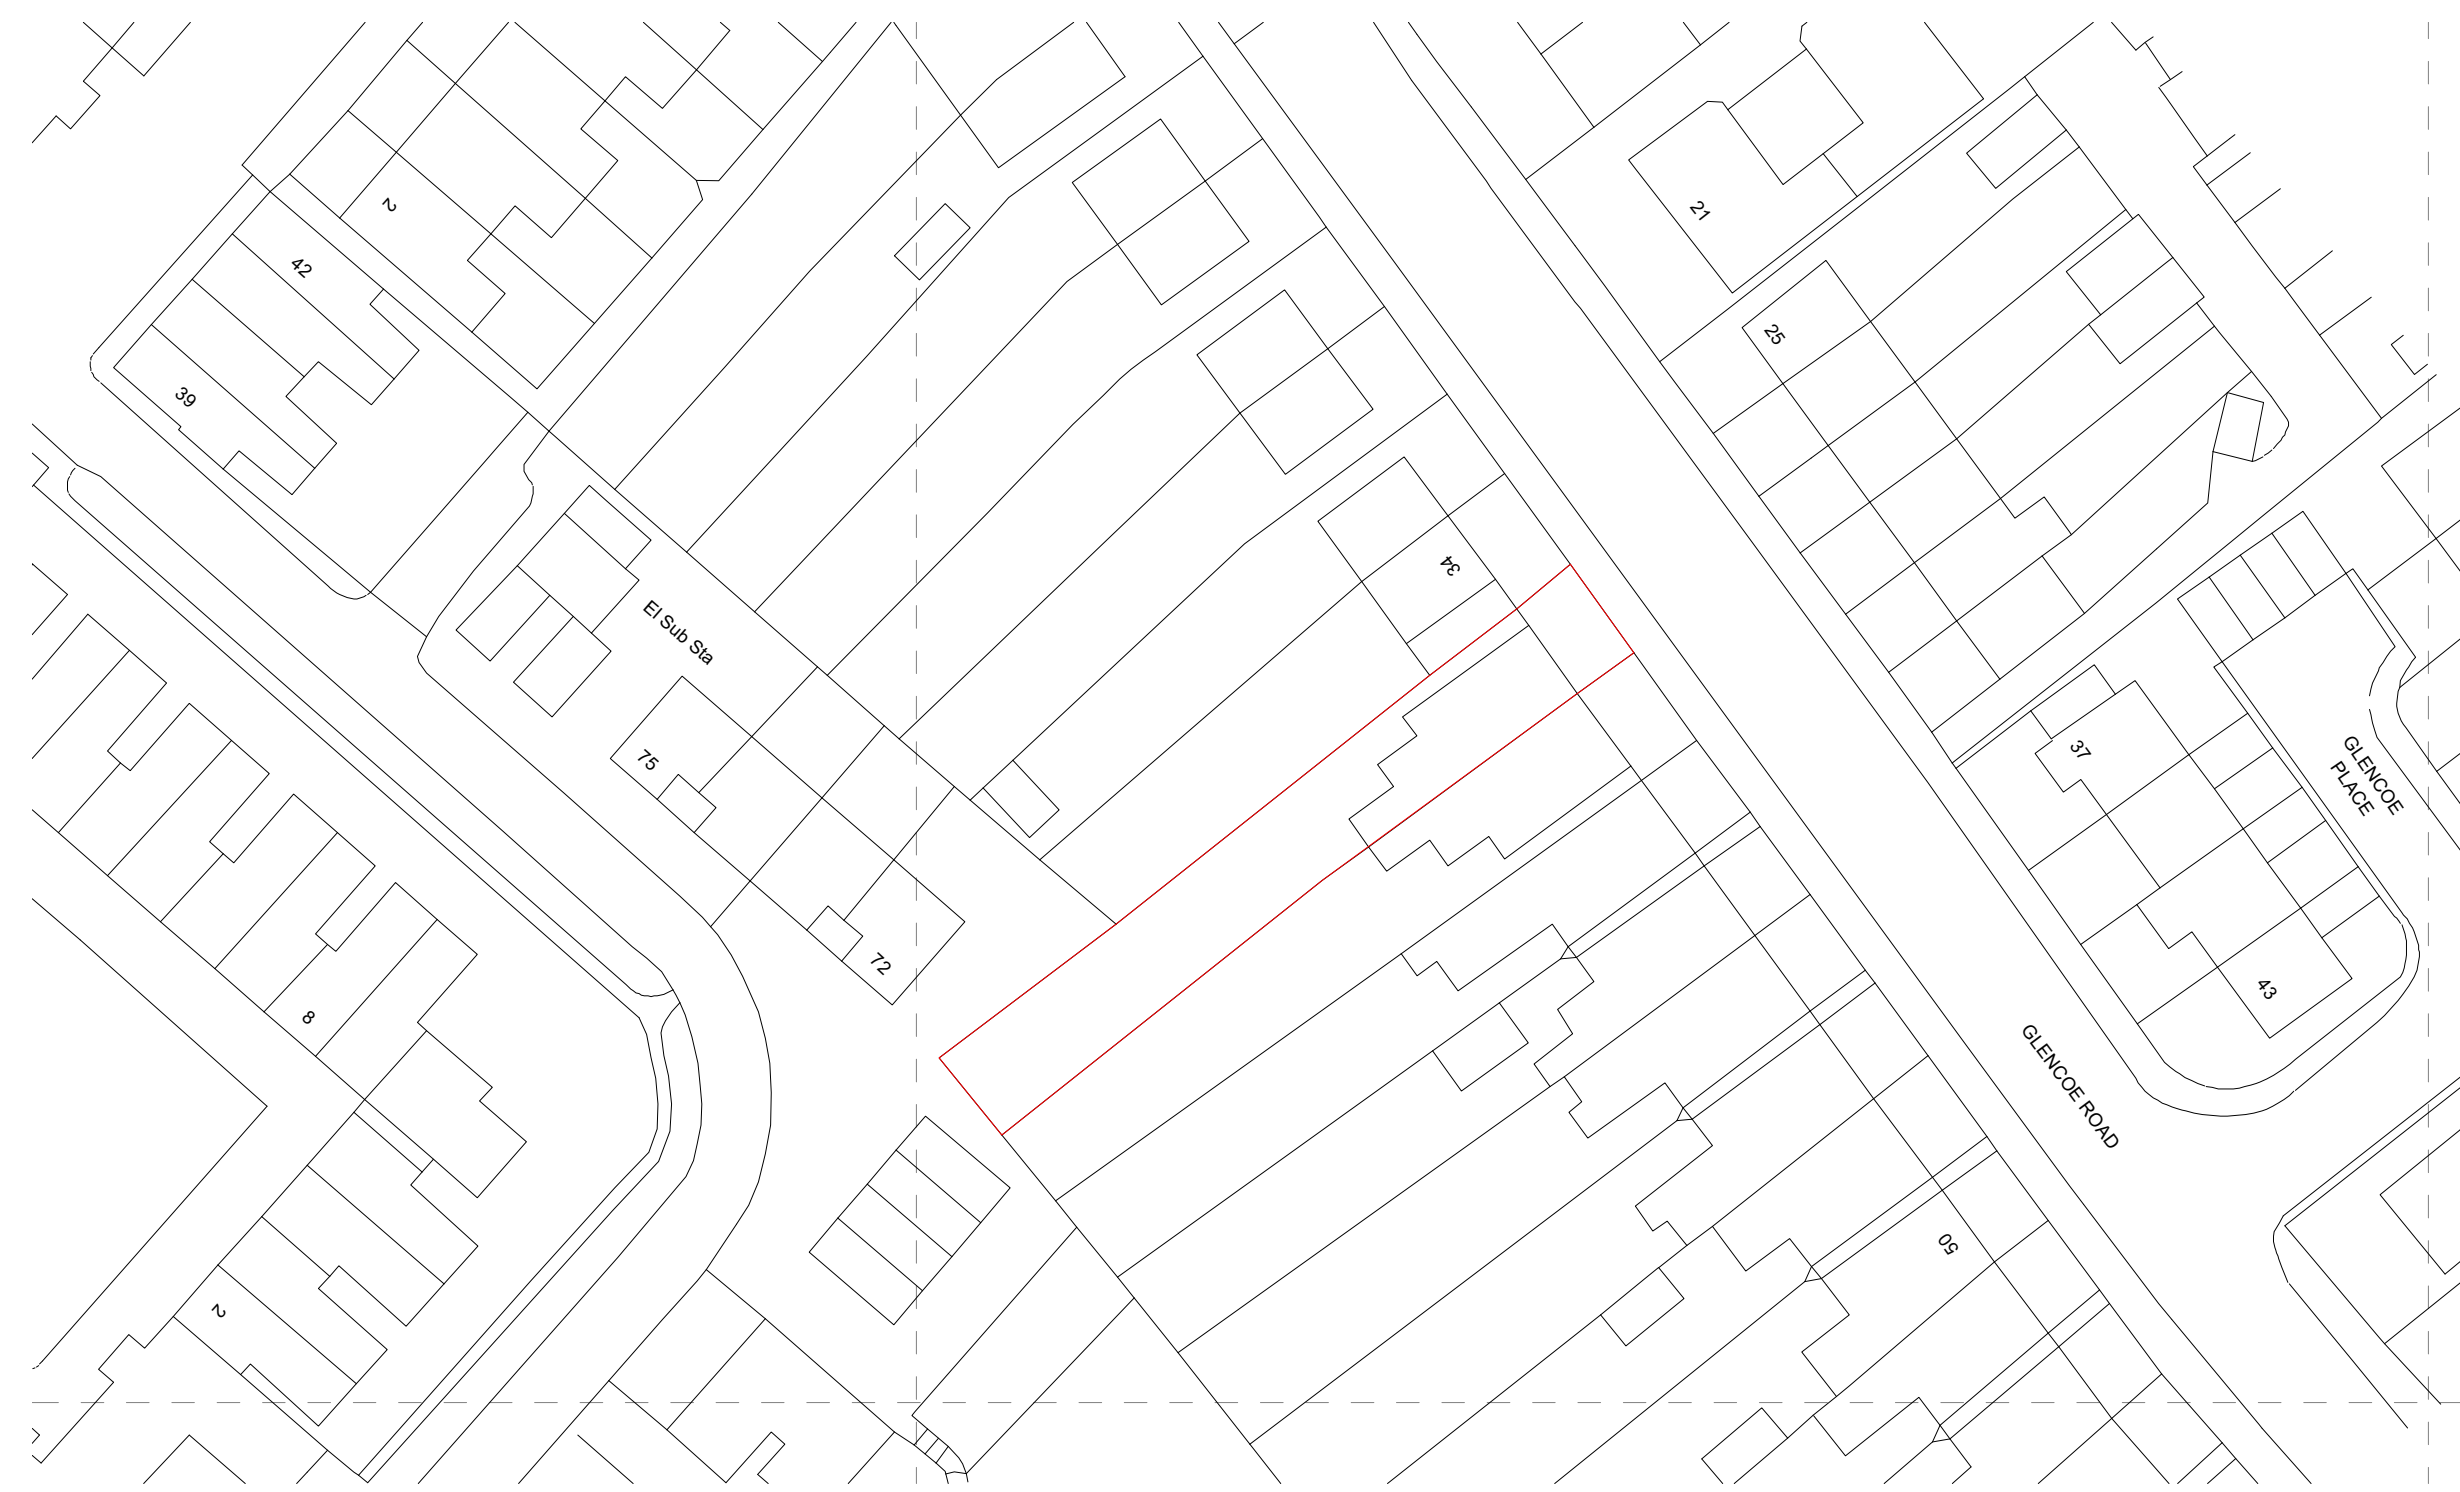 

Site Block Plan
1 : 500

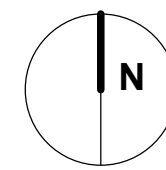

Rev: BC1 Rev Date: 29/11/19 Drawn By: TWM

Rev Details:
Initial Issue

EXISTING ISSUE