


GROUND FLOOR PLAN SCALE 1:100@A3

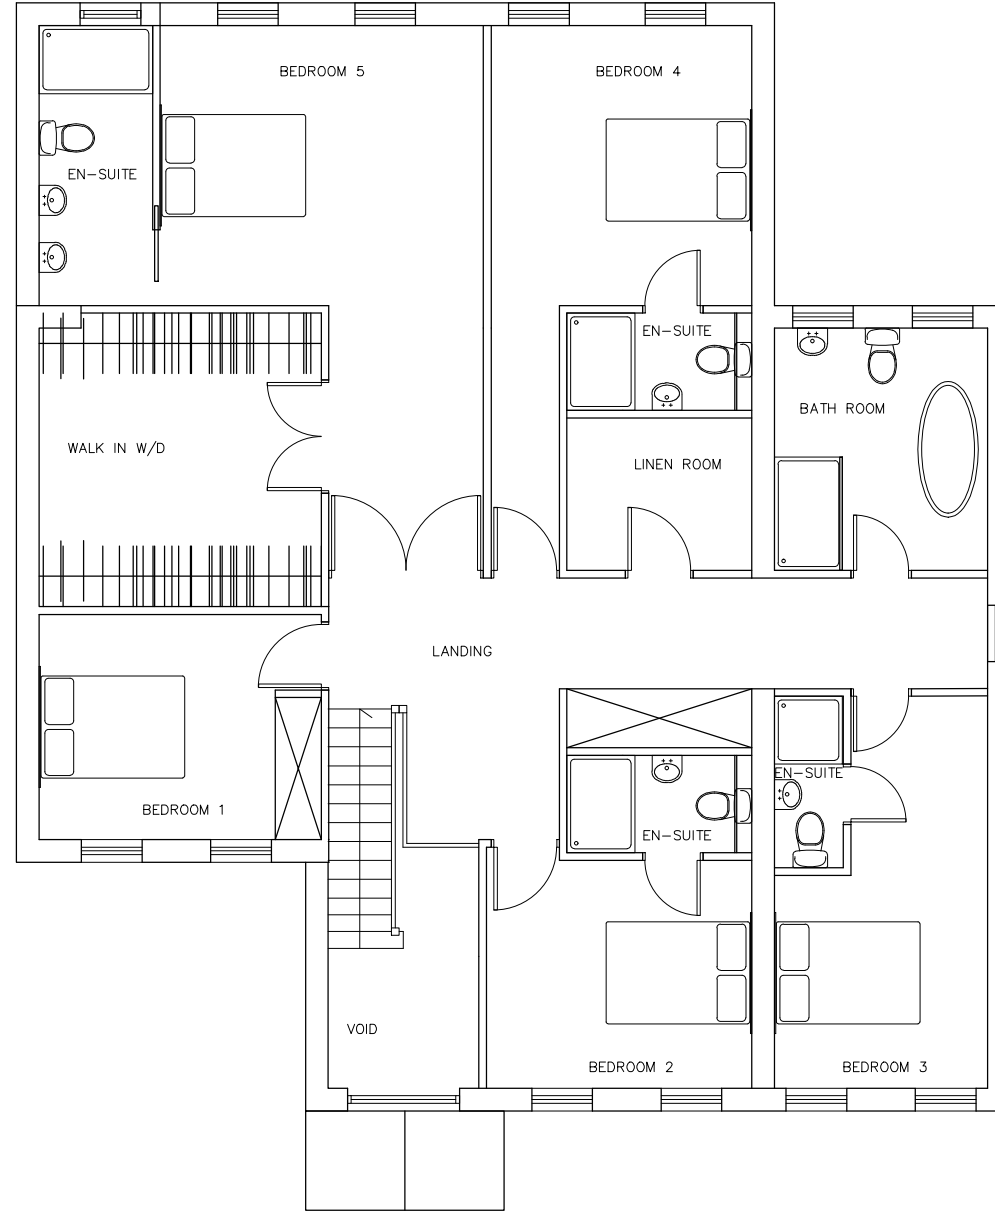

FIRST FLOOR PLAN SCALE 1:100@A3

client **MR VARINDER BAINS**
 project **18 WENTWORTH AVENUE
 SHEFFIELD S11 9QX**

title **PROPOSED GROUND AND FIRST
 FLOOR PLANS**

drawing no **A20-204/04** revision -
 scale **1:100@A3** date drawn **05/02/2021**

SPACE studio



18 Mylor Road
 Sheffield
 S11 7PF

Telephone +44 (0) 114 263 1762

Revision - date drawn **05/02/2021** Drawn By **AMA**

Comments **FIRST ISSUE**