





REAR ELEVATION SCALE 1:100@A3

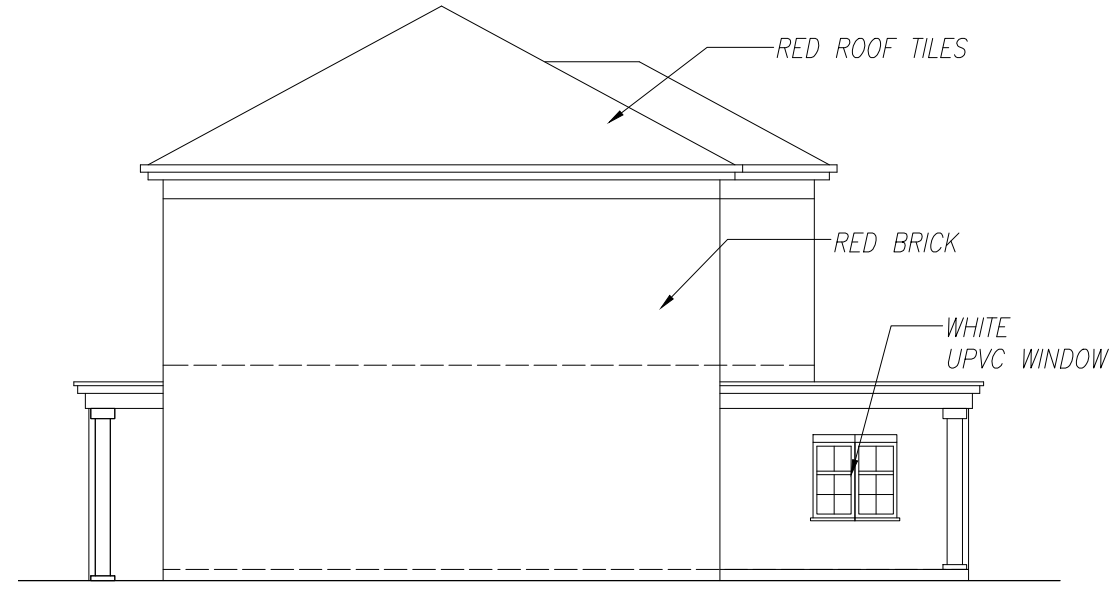

SIDE 2 ELEVATION SCALE 1:100@A3



FRONT ELEVATION SCALE 1:100@A3

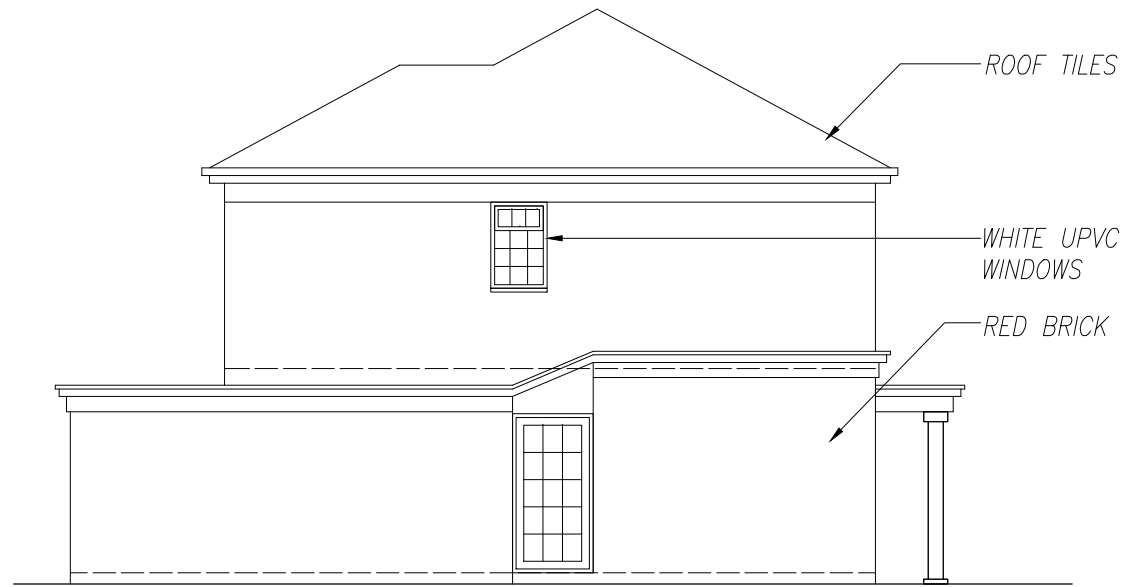

SIDE 1 ELEVATION SCALE 1:100@A3

S P A C E
studio

18 Mylor Road
Sheffield
S11 7PF



Telephone +44 (0) 114 263 1762

MR VARINDER BAINS
18 WENTWORTH AVENUE
SHEFFIELD S11 9QX

EXISTING ELEVATIONS

Revision - date drawn **05/02/2021** Drawn By **AMA**

Comments **FIRST ISSUE**

client

project

title

drawing no **A20-204/03** revision -

scale **1:100@A3** date drawn **05/02/2021**