





REAR ELEVATION SCALE 1:100@A3

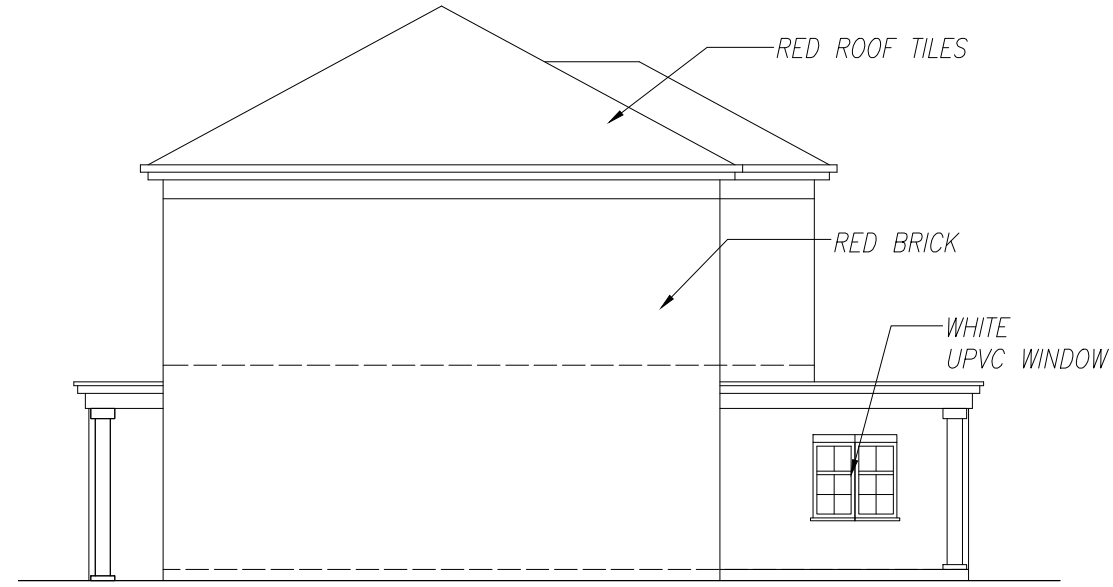

SIDE 2 ELEVATION SCALE 1:100@A3



FRONT ELEVATION SCALE 1:100@A3

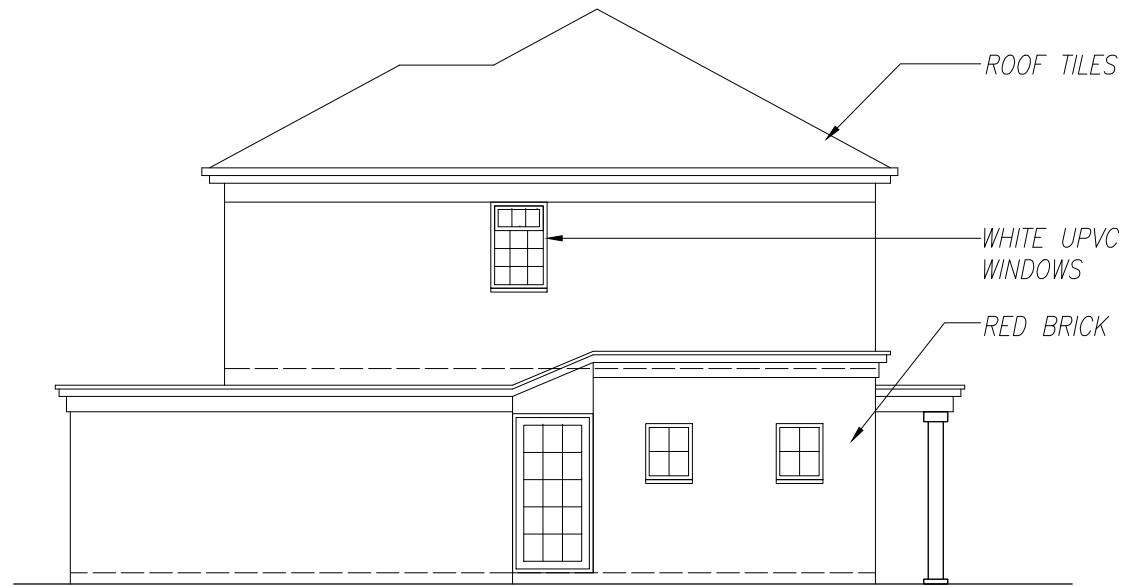

SIDE 1 ELEVATION SCALE 1:100@A3

S P A C E
studio

18 Mylor Road
Sheffield
S11 7PF



Telephone +44 (0) 114 263 1762

MR VARINDER BAINS
18 WENTWORTH AVENUE
SHEFFIELD S11 9QX

EXISTING ELEVATIONS

drawing no **A20-204/03** revision **A**


scale **1:100@A3** date drawn **05/02/2021**

Revision - date drawn **05/02/2021** Drawn By **AMA**

Comments **FIRST ISSUE**

Revision **A** date drawn **25/02/2021** Drawn By **AMA**


Comments **MISSING WINDOWS INCLUDED**

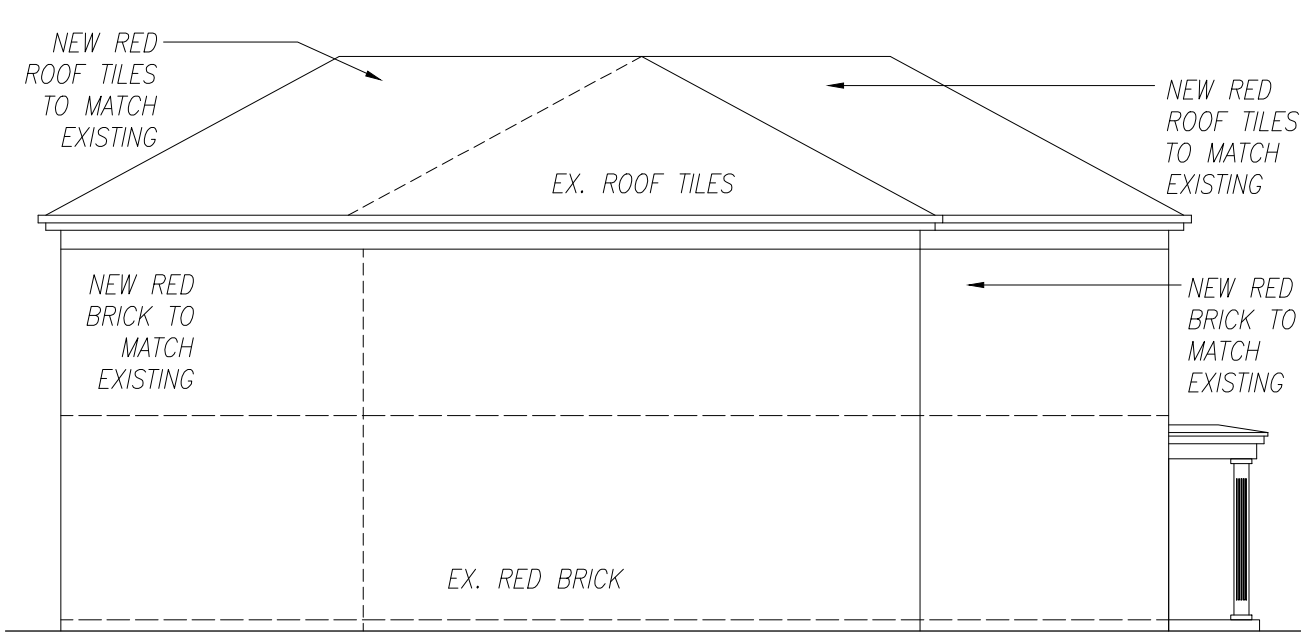


SIDE 2 ELEVATION SCALE 1:100@A3




REAR ELEVATION SCALE 1:100@A3

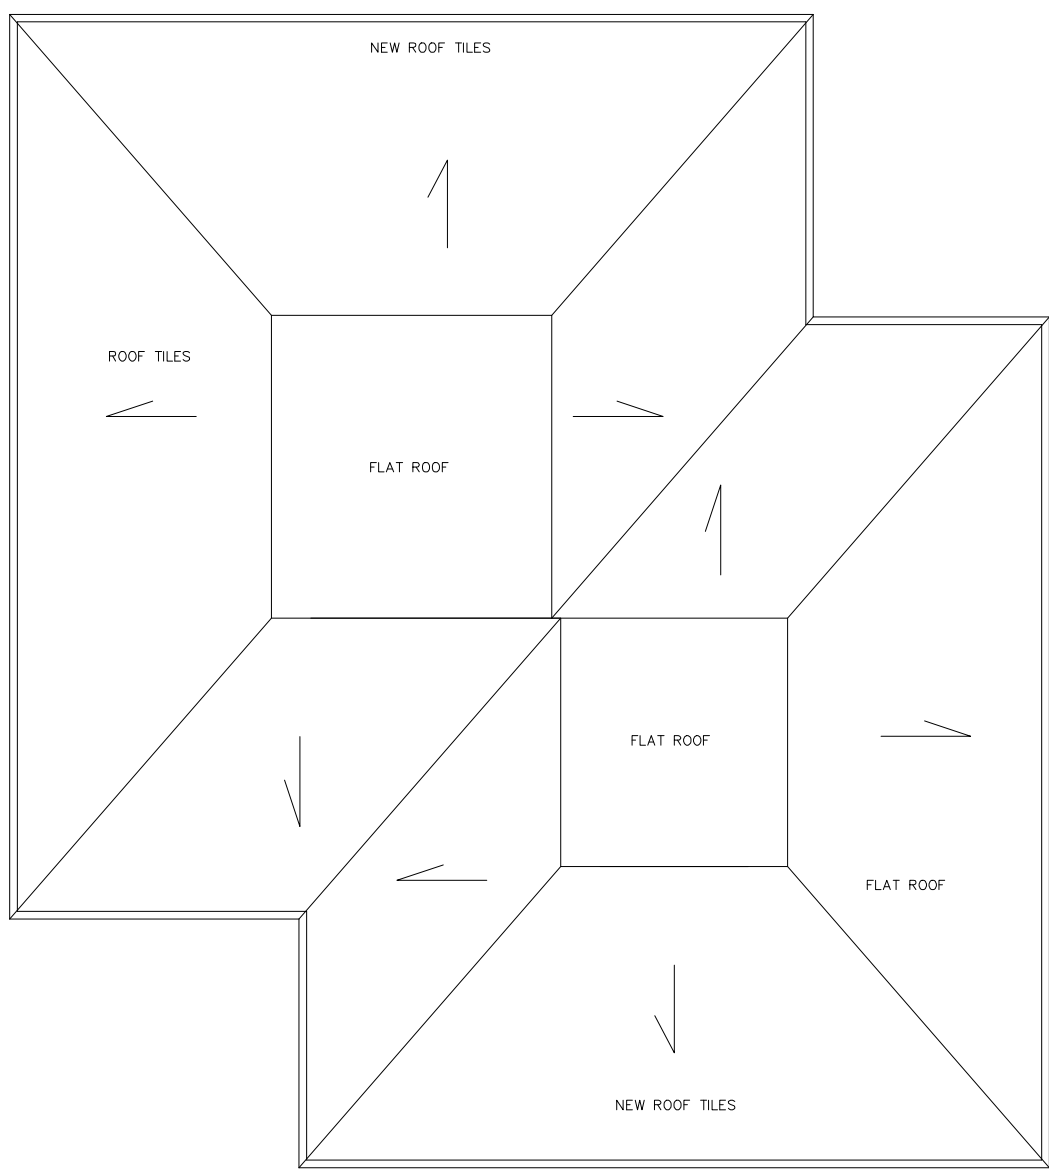

ROOF PLAN SCALE 1:100@A3

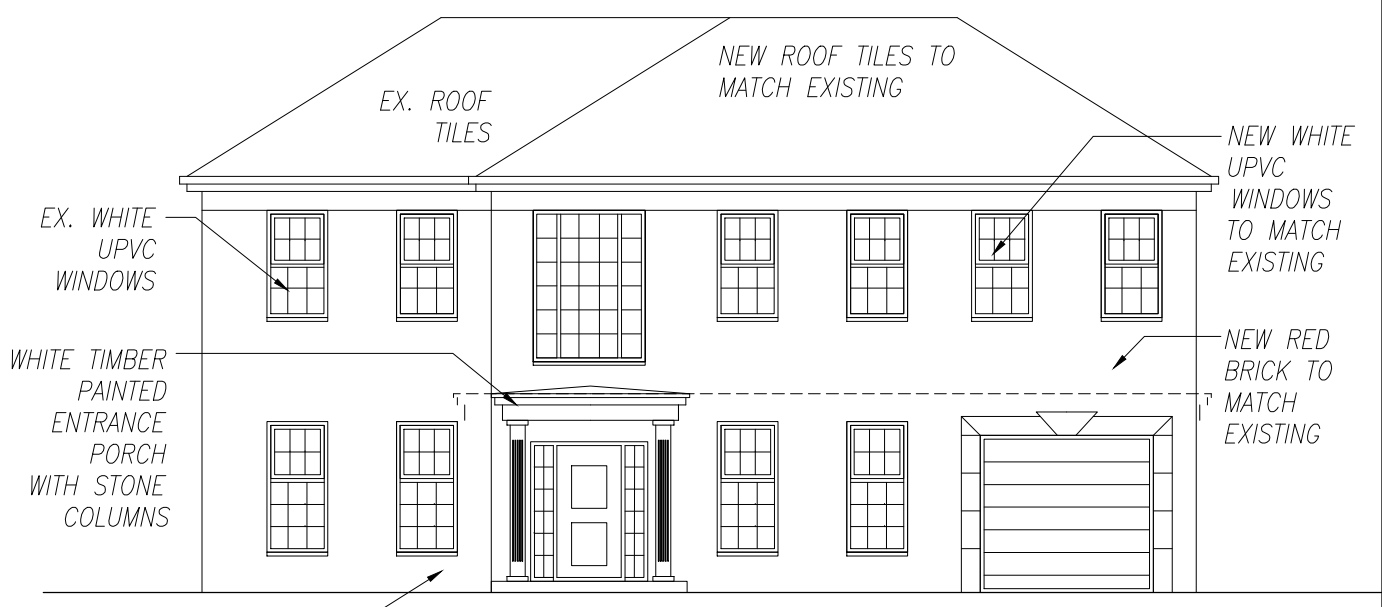

FRONT ELEVATION SCALE 1:100@A3

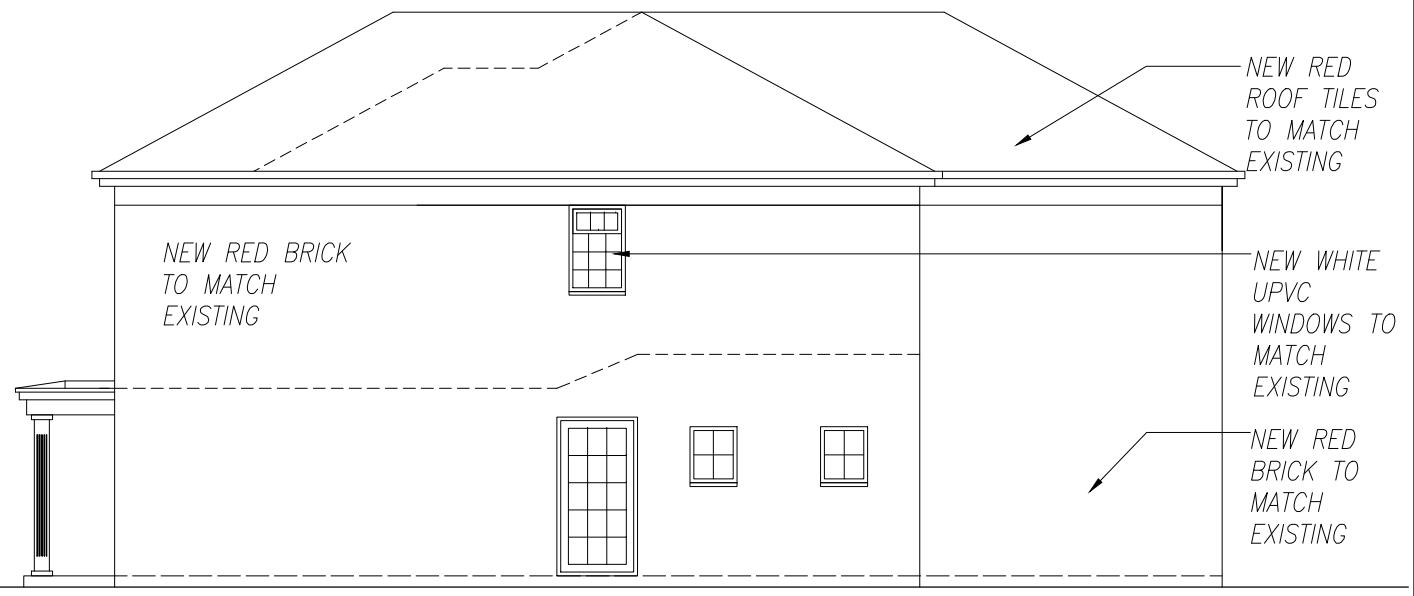

SIDE 1 ELEVATION SCALE 1:100@A3

Revision	-	date drawn	05/02/2021	Drawn By	AMA
Comments	FIRST ISSUE				
Revision	A	date drawn	25/02/2021	Drawn By	AMA
Comments	MISSING WINDOWS INCLUDED				

SPACE studio

18 Mylor Road
Sheffield
S11 7PF

RIBA
Chartered Practice

Telephone +44 (0) 114 263 1762

client	MR VARINDER BAINS
project	18 WENTWORTH AVENUE SHEFFIELD S11 9QX
title	PROPOSED ROOF PLAN AND ELEVATIONS
drawing no	A20-204/05
revision	A
scale	1:100@A3
date drawn	05/02/2021