



SIDE 2 ELEVATION SCALE 1:100@A3




REAR ELEVATION SCALE 1:100@A3

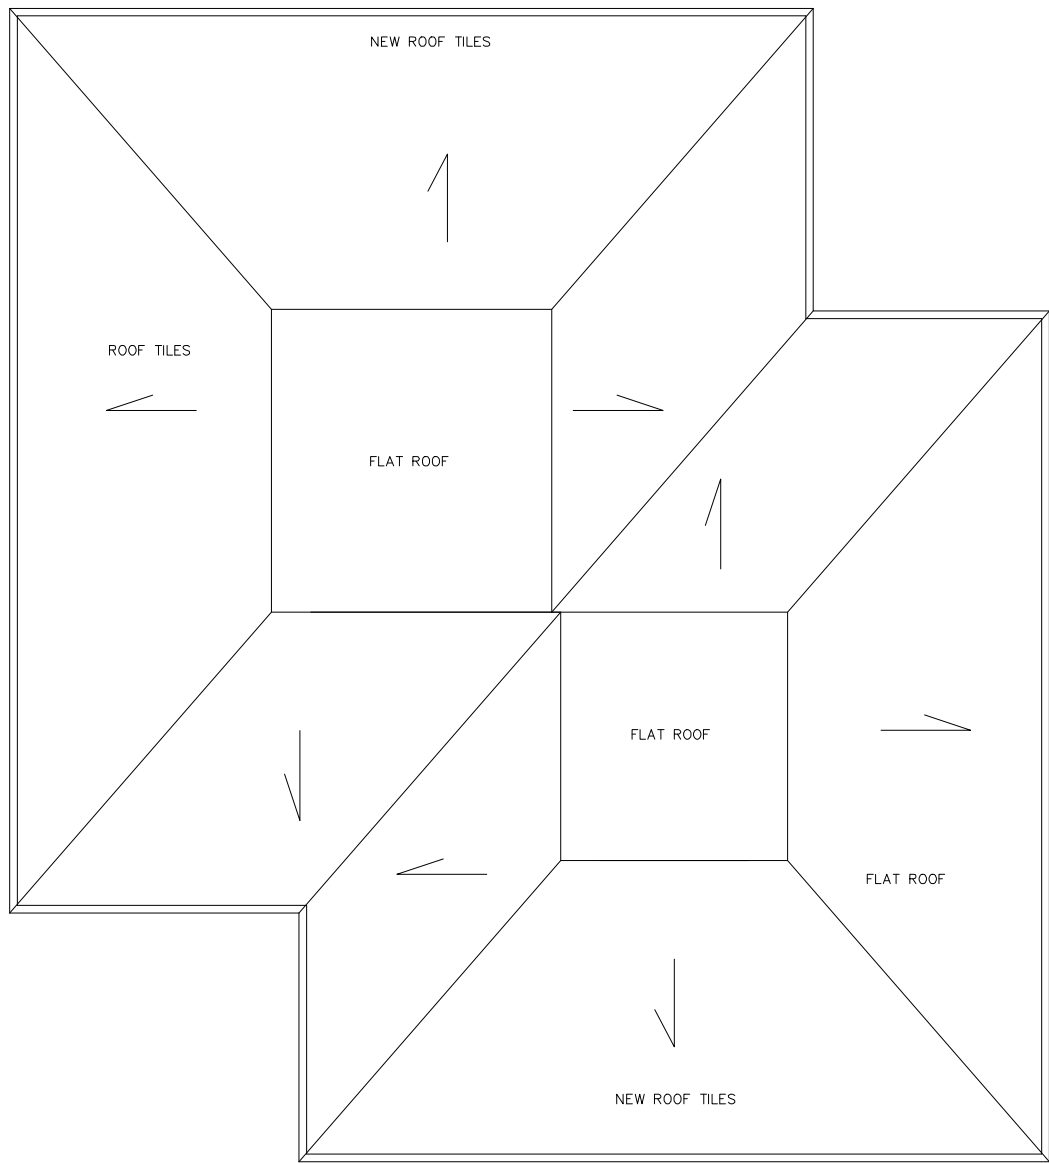

ROOF PLAN SCALE 1:100@A3

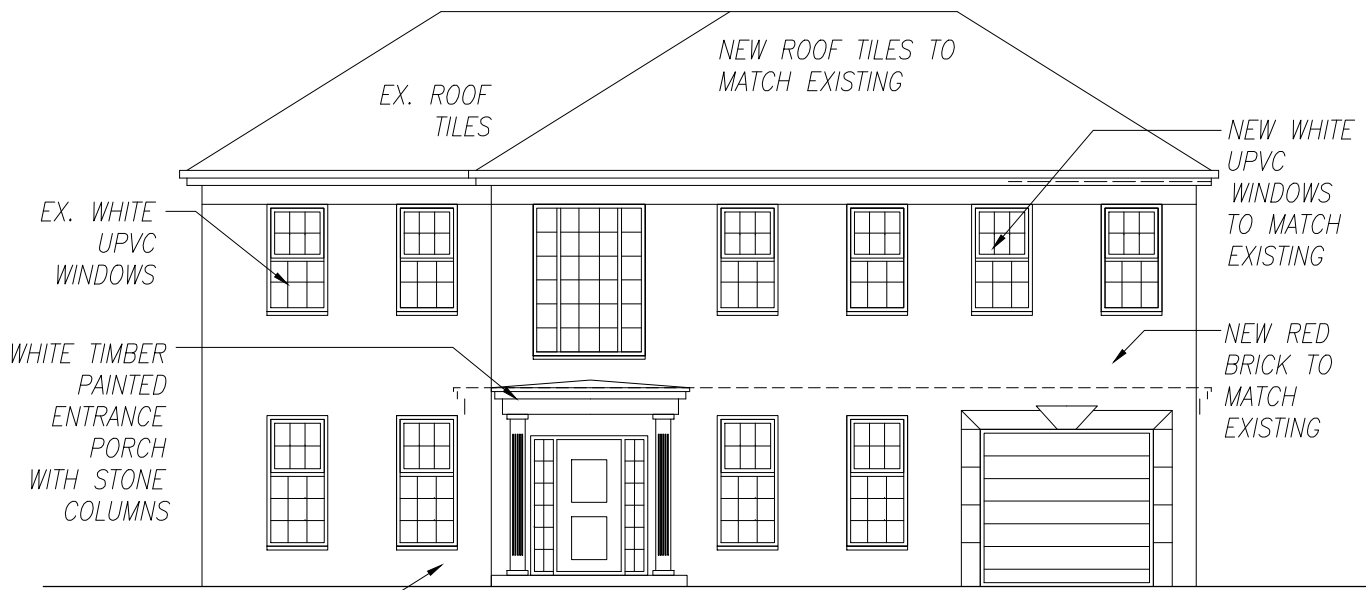

FRONT ELEVATION SCALE 1:100@A3

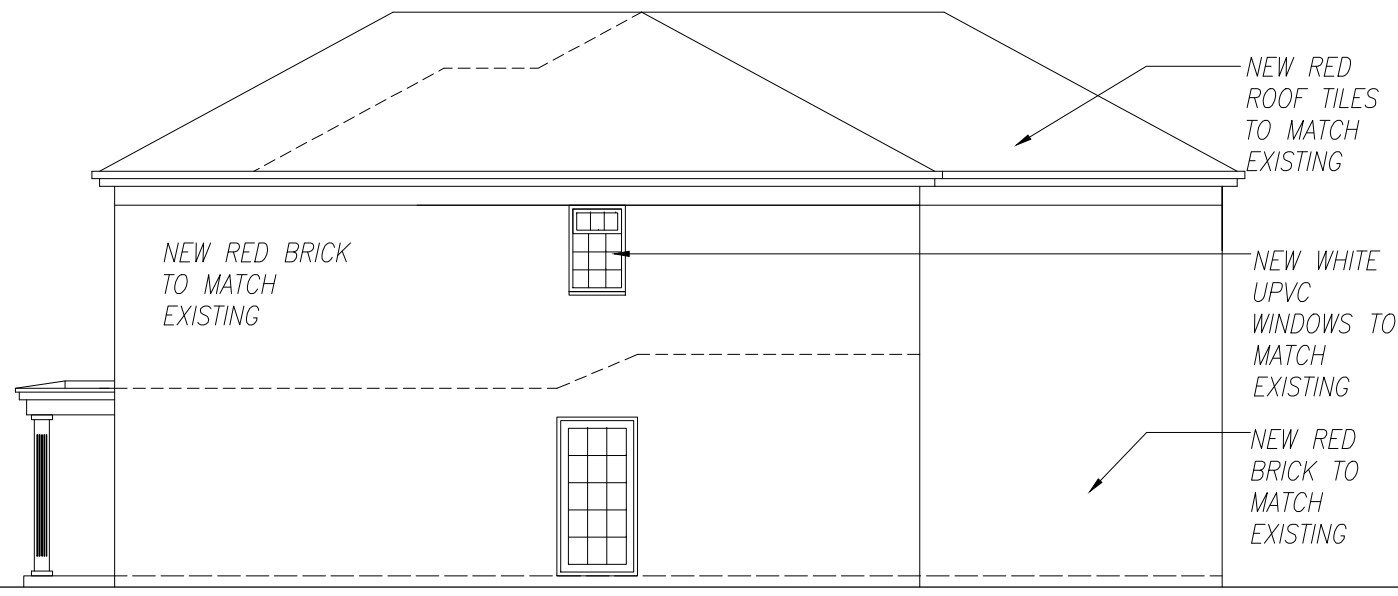

SIDE 1 ELEVATION SCALE 1:100@A3

Revision - date drawn **05/02/2021** Drawn By **AMA**

Comments **FIRST ISSUE**

# SPACE studio

18 Mylor Road  
Sheffield  
S11 7PF



Telephone +44 (0) 114 263 1762

client **MR VARINDER BAINS**  
project **18 WENTWORTH AVENUE SHEFFIELD S11 9QX**

title **PROPOSED ROOF PLAN AND ELEVATIONS**

drawing no **A20-204/05** revision -

scale **1:100@A3** date drawn **05/02/2021**