



FIRST FLOOR PLAN SCALE 1:100@A3

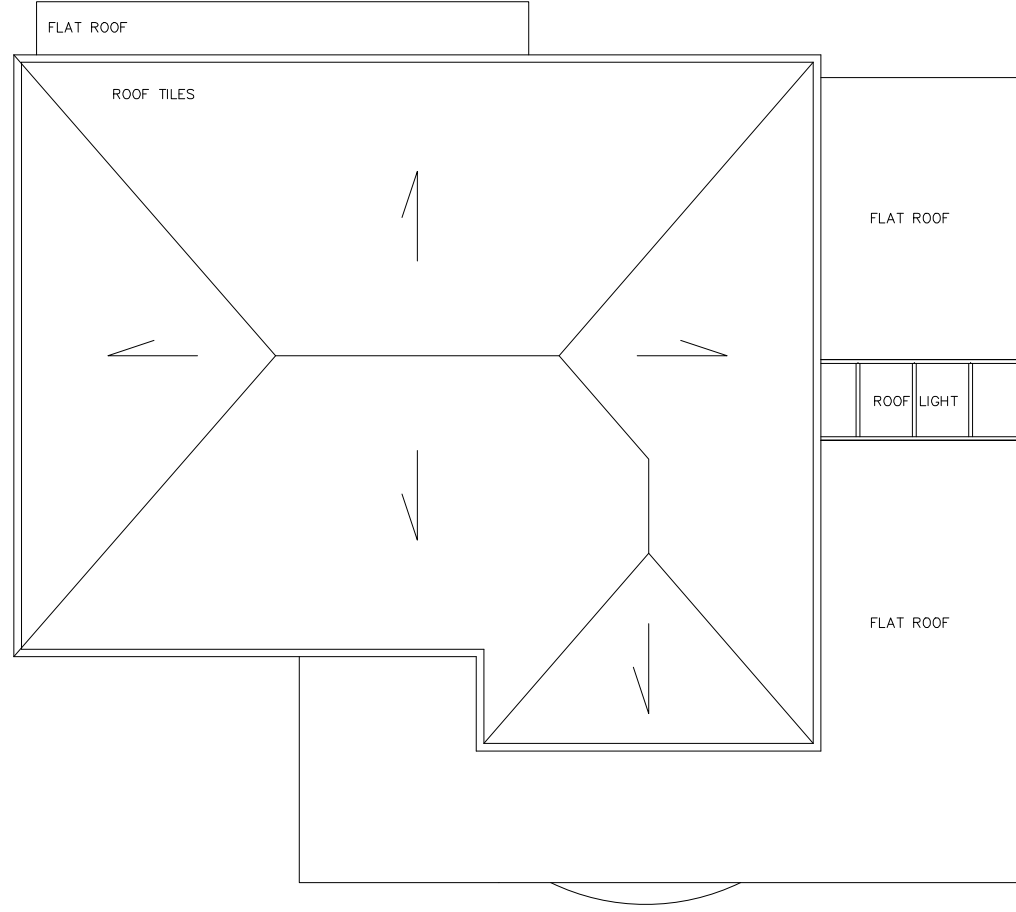

ROOF PLAN SCALE 1:100@A3

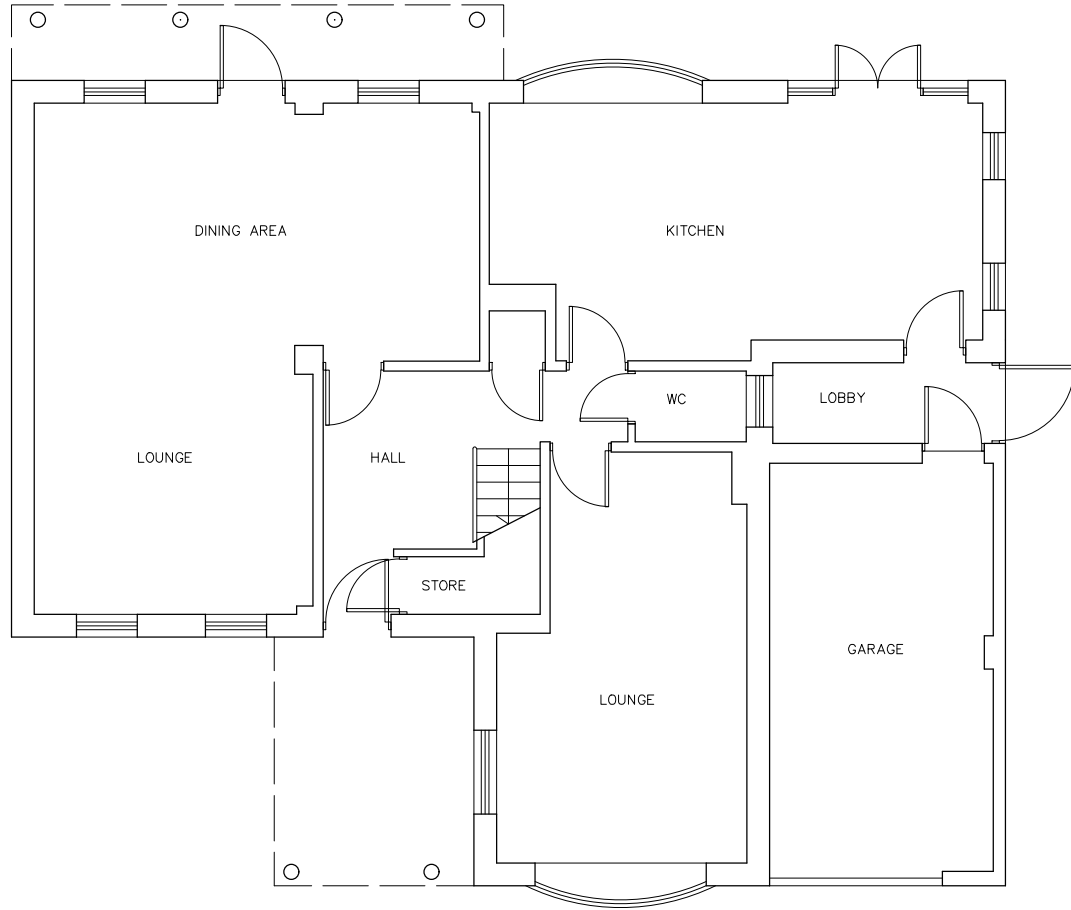

GROUND FLOOR PLAN SCALE 1:100@A3

Revision - date drawn **05/02/2021** Drawn By **AMA**  
 Comments **FIRST ISSUE**

# SPACE studio

18 Mylor Road  
 Sheffield  
 S11 7PF



Telephone +44 (0) 114 263 1762

client **MR VARINDER BAINS**  
 project **18 WENTWORTH AVENUE SHEFFIELD S11 9QX**

title **EXISTING PLANS**

drawing no **A20-204/02** revision -

scale **1:100@A3** date drawn **05/02/2021**