




PROPOSED GROUND FLOOR LAYOUT 1:50

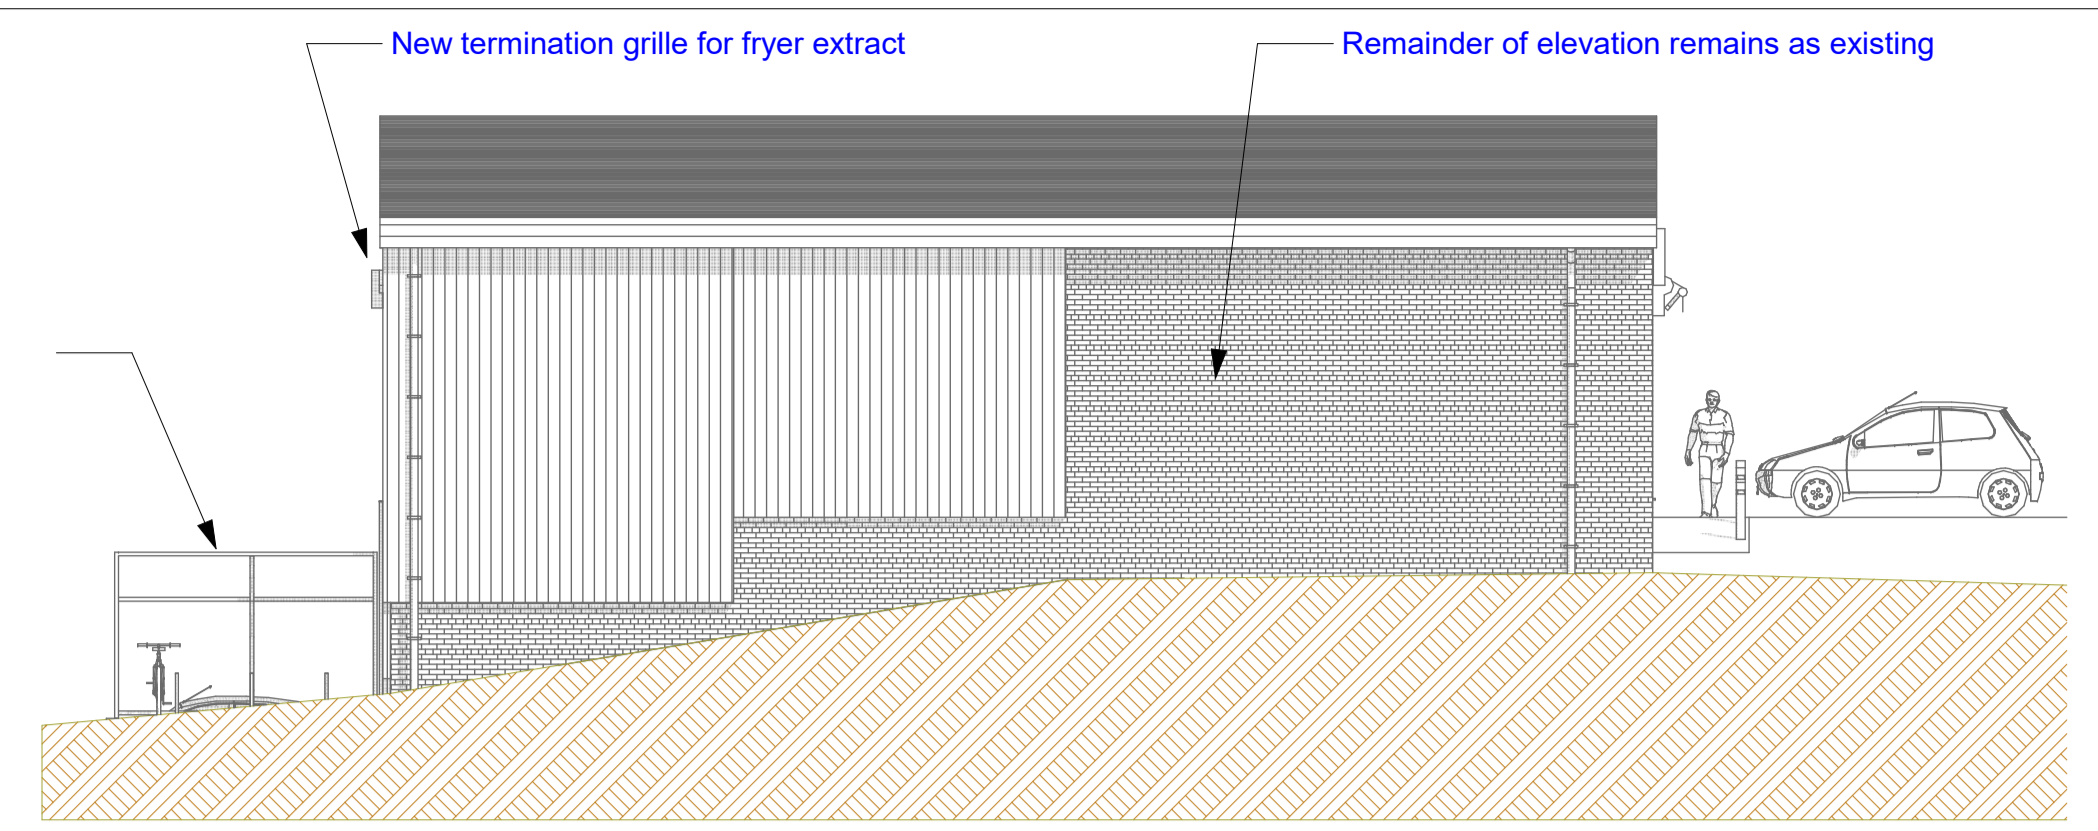


Proposed Side 1 Elevation (3) 1:100

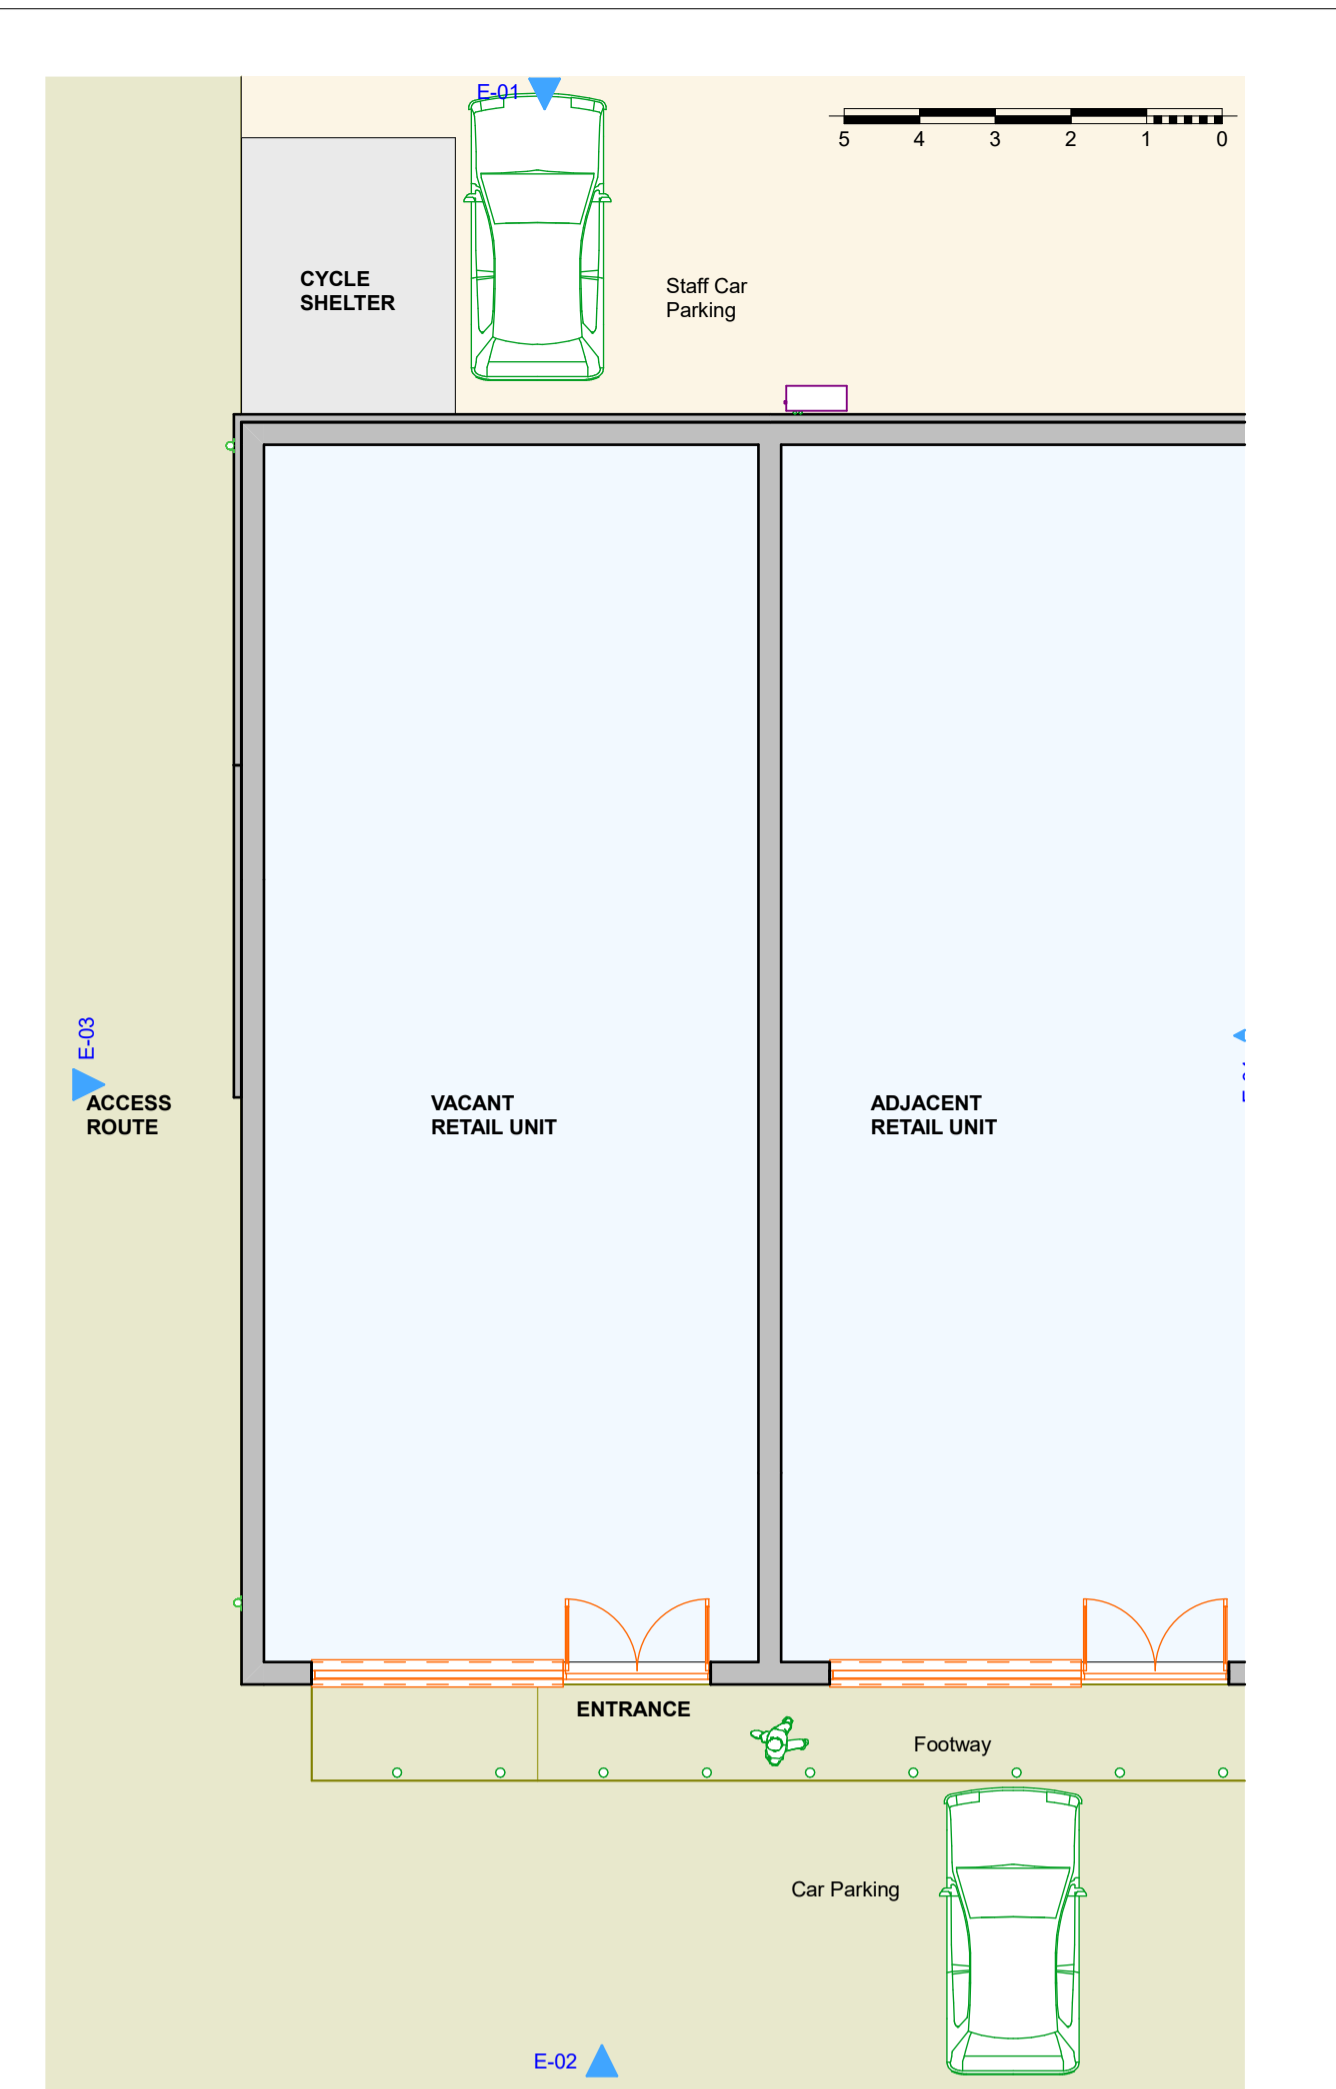


EXISTING GROUND FLOOR LAYOUT 1:100

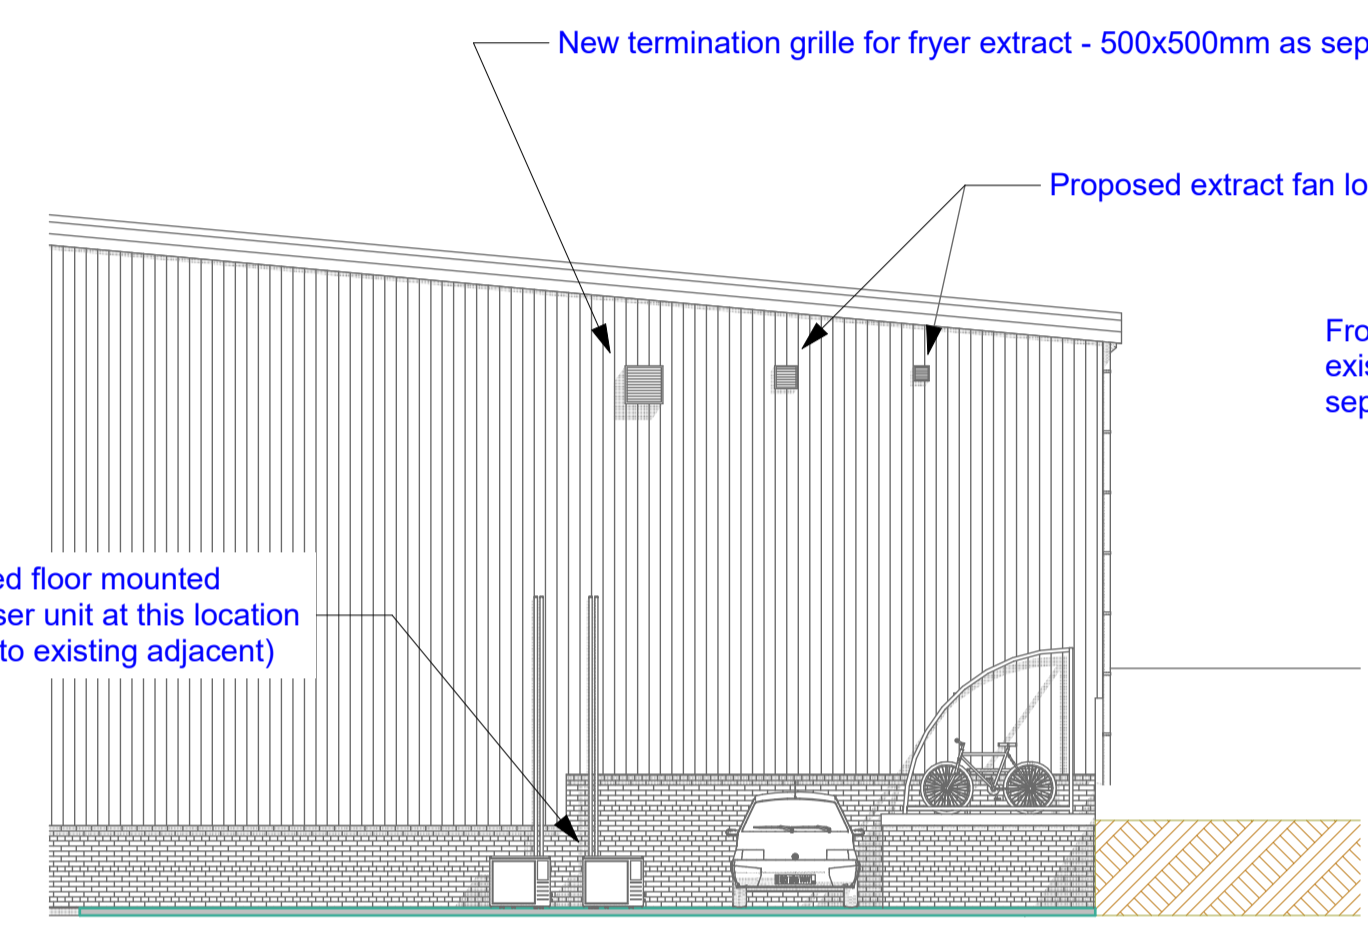


Proposed Rear Elevation (3) 1:100

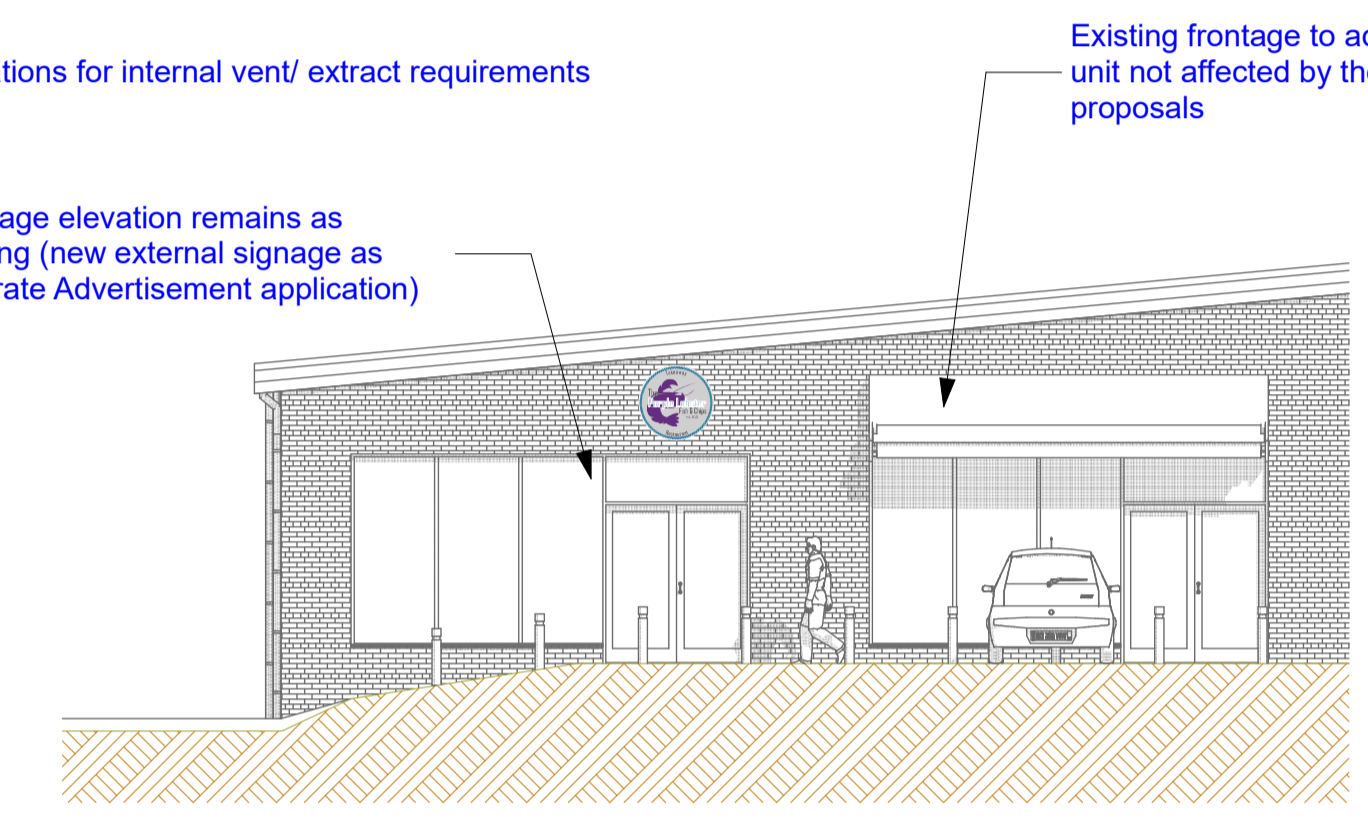


Proposed Front Elevation (2) 1:100

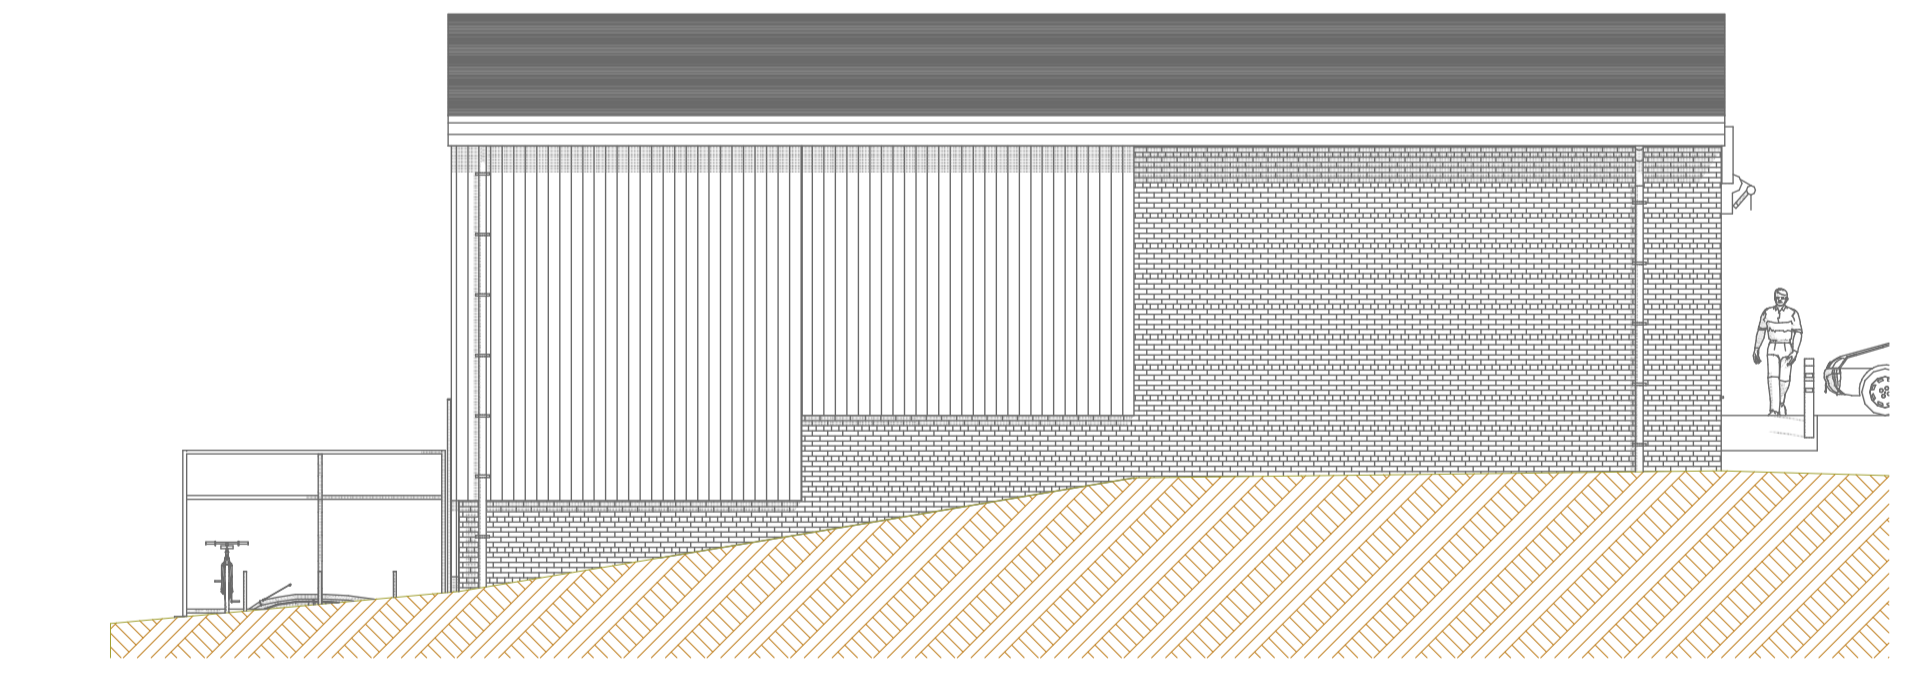

Existing Side 1 Elevation (3) 1:100

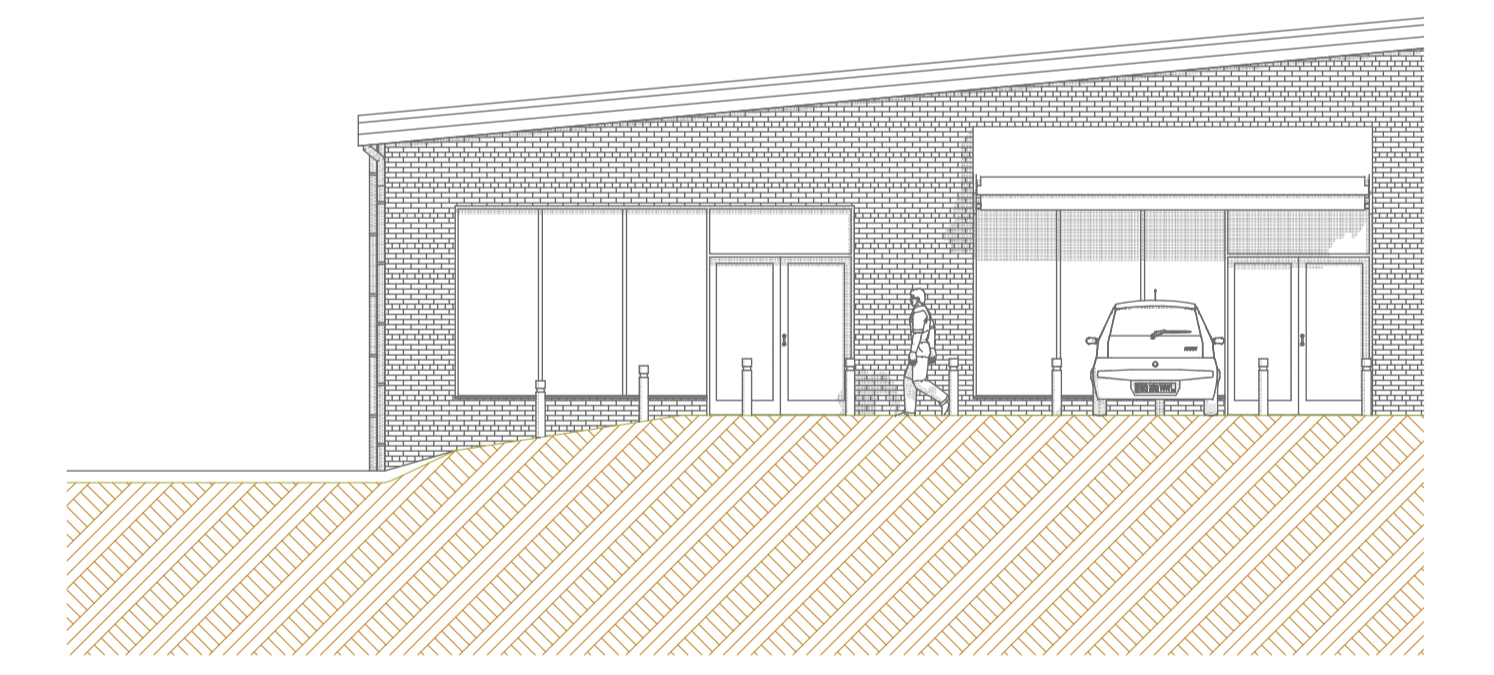

Existing Front Elevation (3) 1:100

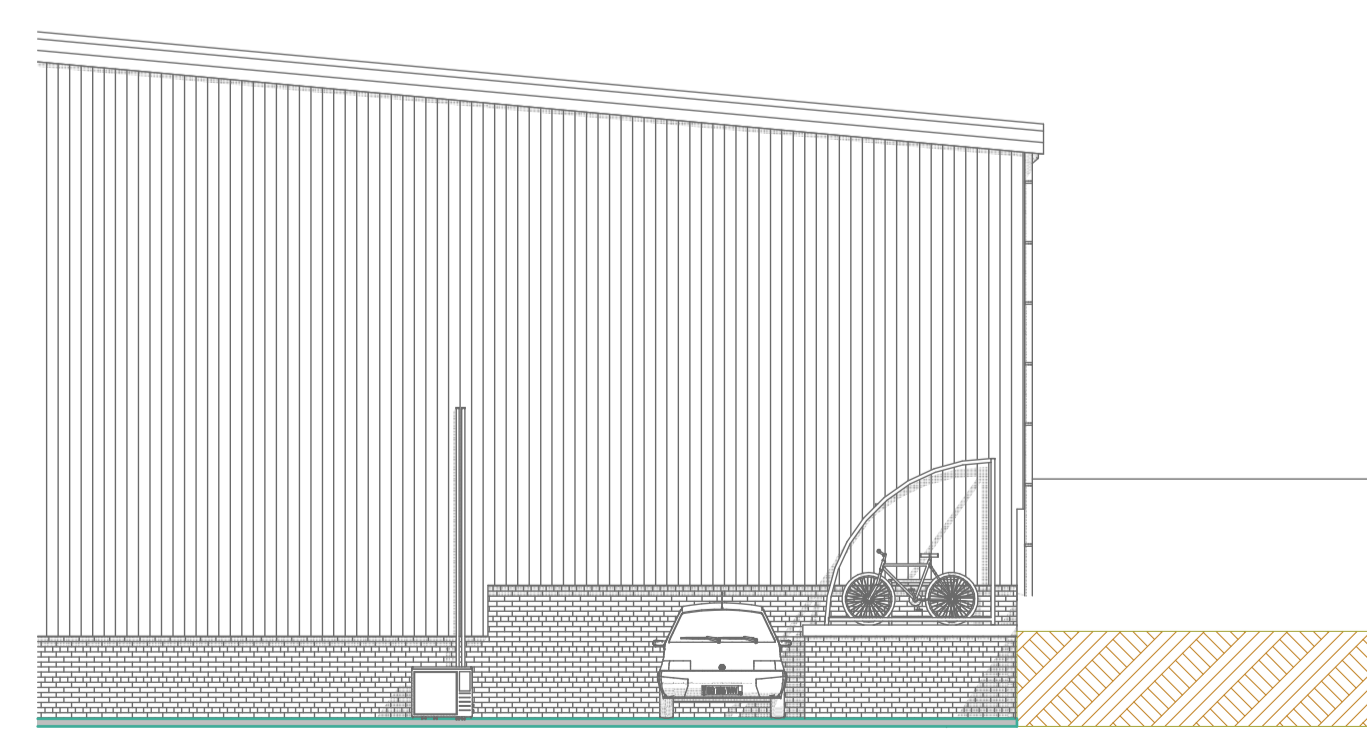

Existing Rear Elevation (3) 1:100

Title Floor Plans & Elevations - As Existing & Proposed Planning Drawing		
Project Proposed Fit Out - For Restaurant/ Take Away at: Oughtibridge, Sheffield.		
ARCHITECTURE LTD 105 LONG ROW, HORSFORTH, LEEDS, LS18 5AT Telephone: 01132 253 530 Fax: 01132 253 722		
Drawn P.B.	Date Jan. 2021	
Scale As shown @ A1	Drawing No. 2031/07/P2	Rev. -