



Proposed Ground Floor Plan  
Scale 1:100

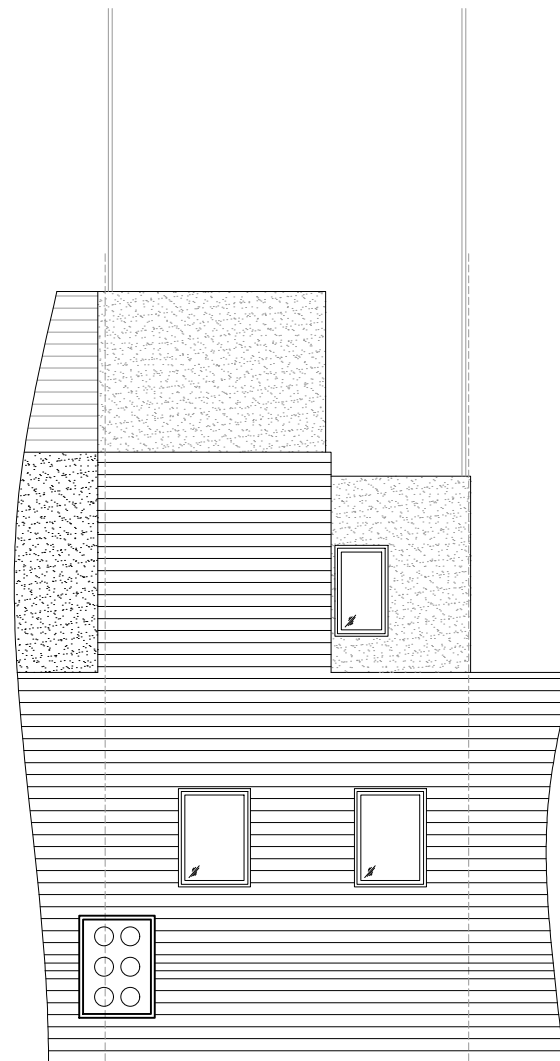

Proposed Roof Plan  
Scale 1:100

 

Notes

- Do not scale.
- The contractor is responsible for checking dimensions, tolerances and references. Report all discrepancies before proceeding with the works.
- Where an item is covered by drawings to different scales the larger scale drawing is to be worked to.

COPYRIGHT: LONGACRE DESIGN own the copyright to this drawing. Their written consent must be obtained before this drawing is copied or used for any purpose other than the one for which it was supplied.

A	24.02.21	Amended to clients comments
Rev.	Date.	Description.



Project Title.

Proposed Rear Extension  
For  
Vikki Pawley  
15 Oswald Road  
Dover  
CT17 0JS

Drawing Description.

Proposed Ground Floor and Roof Plans

Scale.	Date.
1:100 @A3	Feb '21

Purpose.

**PLANNING**

Drawing No.	Revision.
LD-0019 - 05	A