




Preservation Windows
6 Telford Place
Lenziemill
Cumbernauld
G67 2NH

PROJECT
Munro


DRAWN BY
Iain Ritchie

ISSUE
20/02/2021


Flat 2/17
18 Hyndland Road
Glasgow
G12 9UP

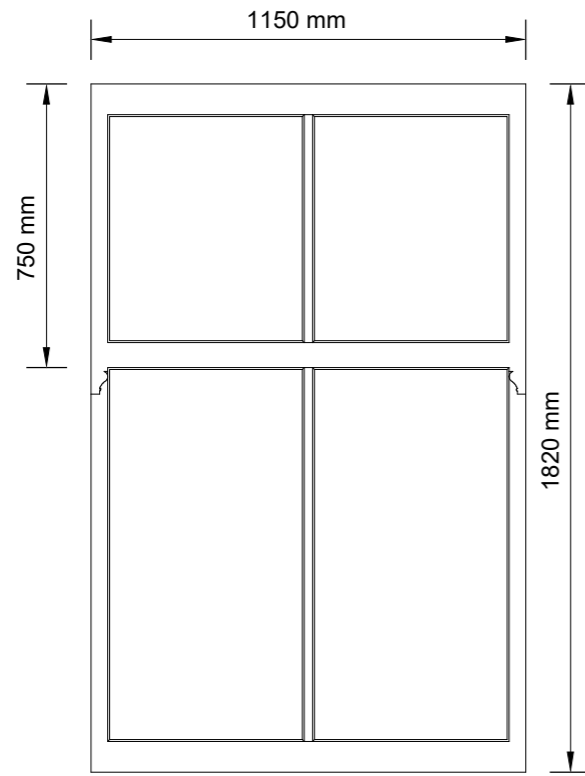


Reference:A

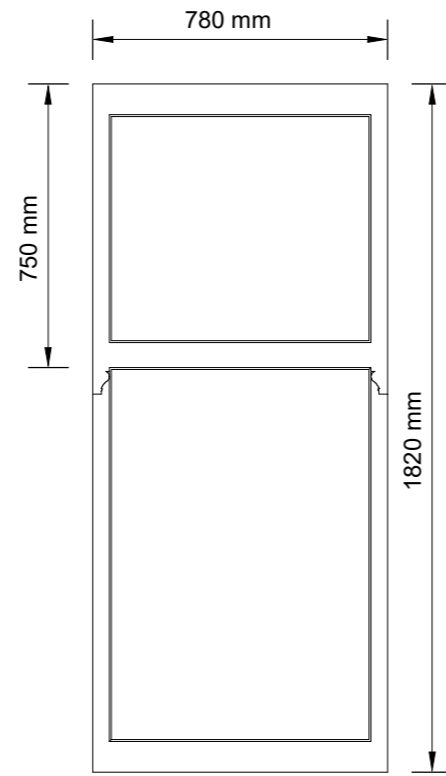

Reference:B

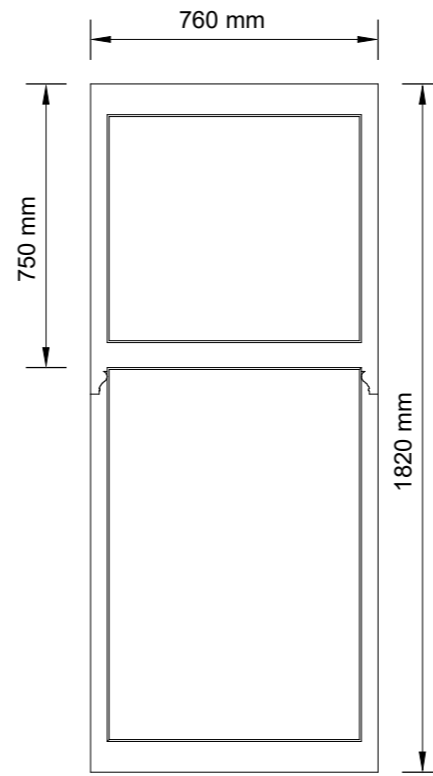

Reference:C

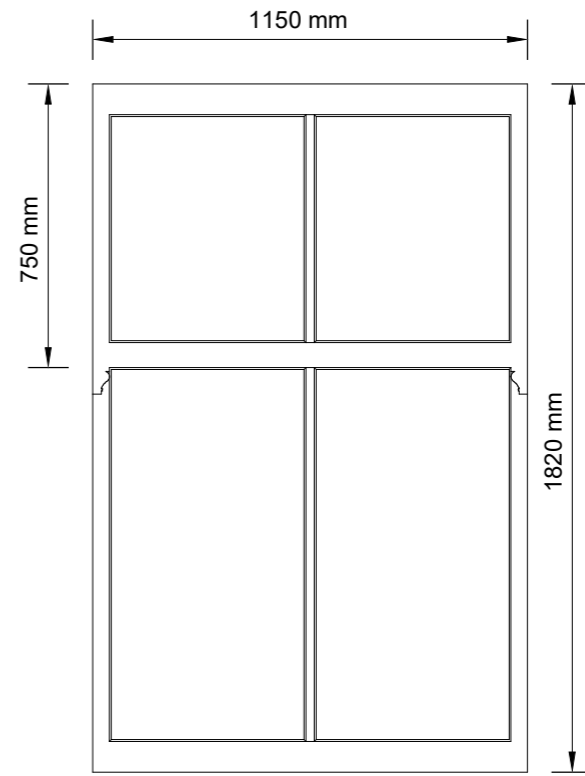


Reference:D

Windows will be manufactured in traditional ropes & weights, NOT spiral balances.

All windows will be fitted with a 4/12/4 low E gas filled unit to achieve a 'U' value of 1.4.

Exterior of windows will be painted to match existing finish.

 

scale 1:20 @ A3

Preservation Windows
6 Telford Place
Lenziemill
Cumbernauld
G67 2NH

CLIENT
Flat 2/1
18 Hyndland Road
Glasgow
G12 9UP

PROJECT
Munro

ISSUE
20/02/2021
DRAWN BY
Iain Ritchie

Window Rear Elevation