




Second Floor

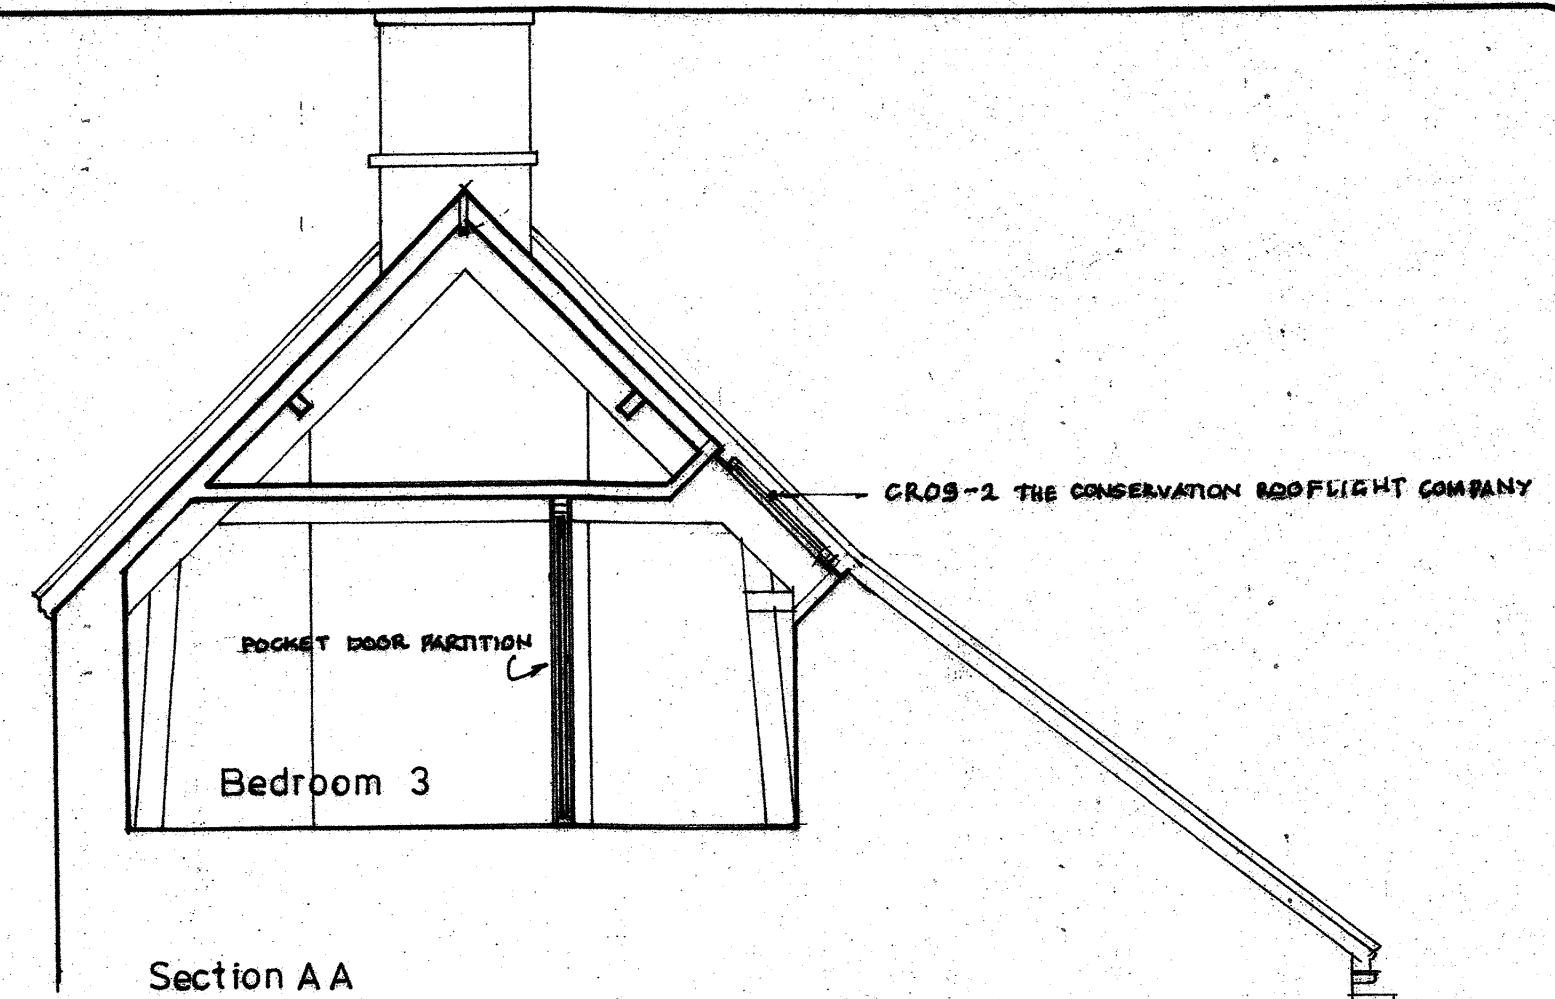

Section A A



South Elevation

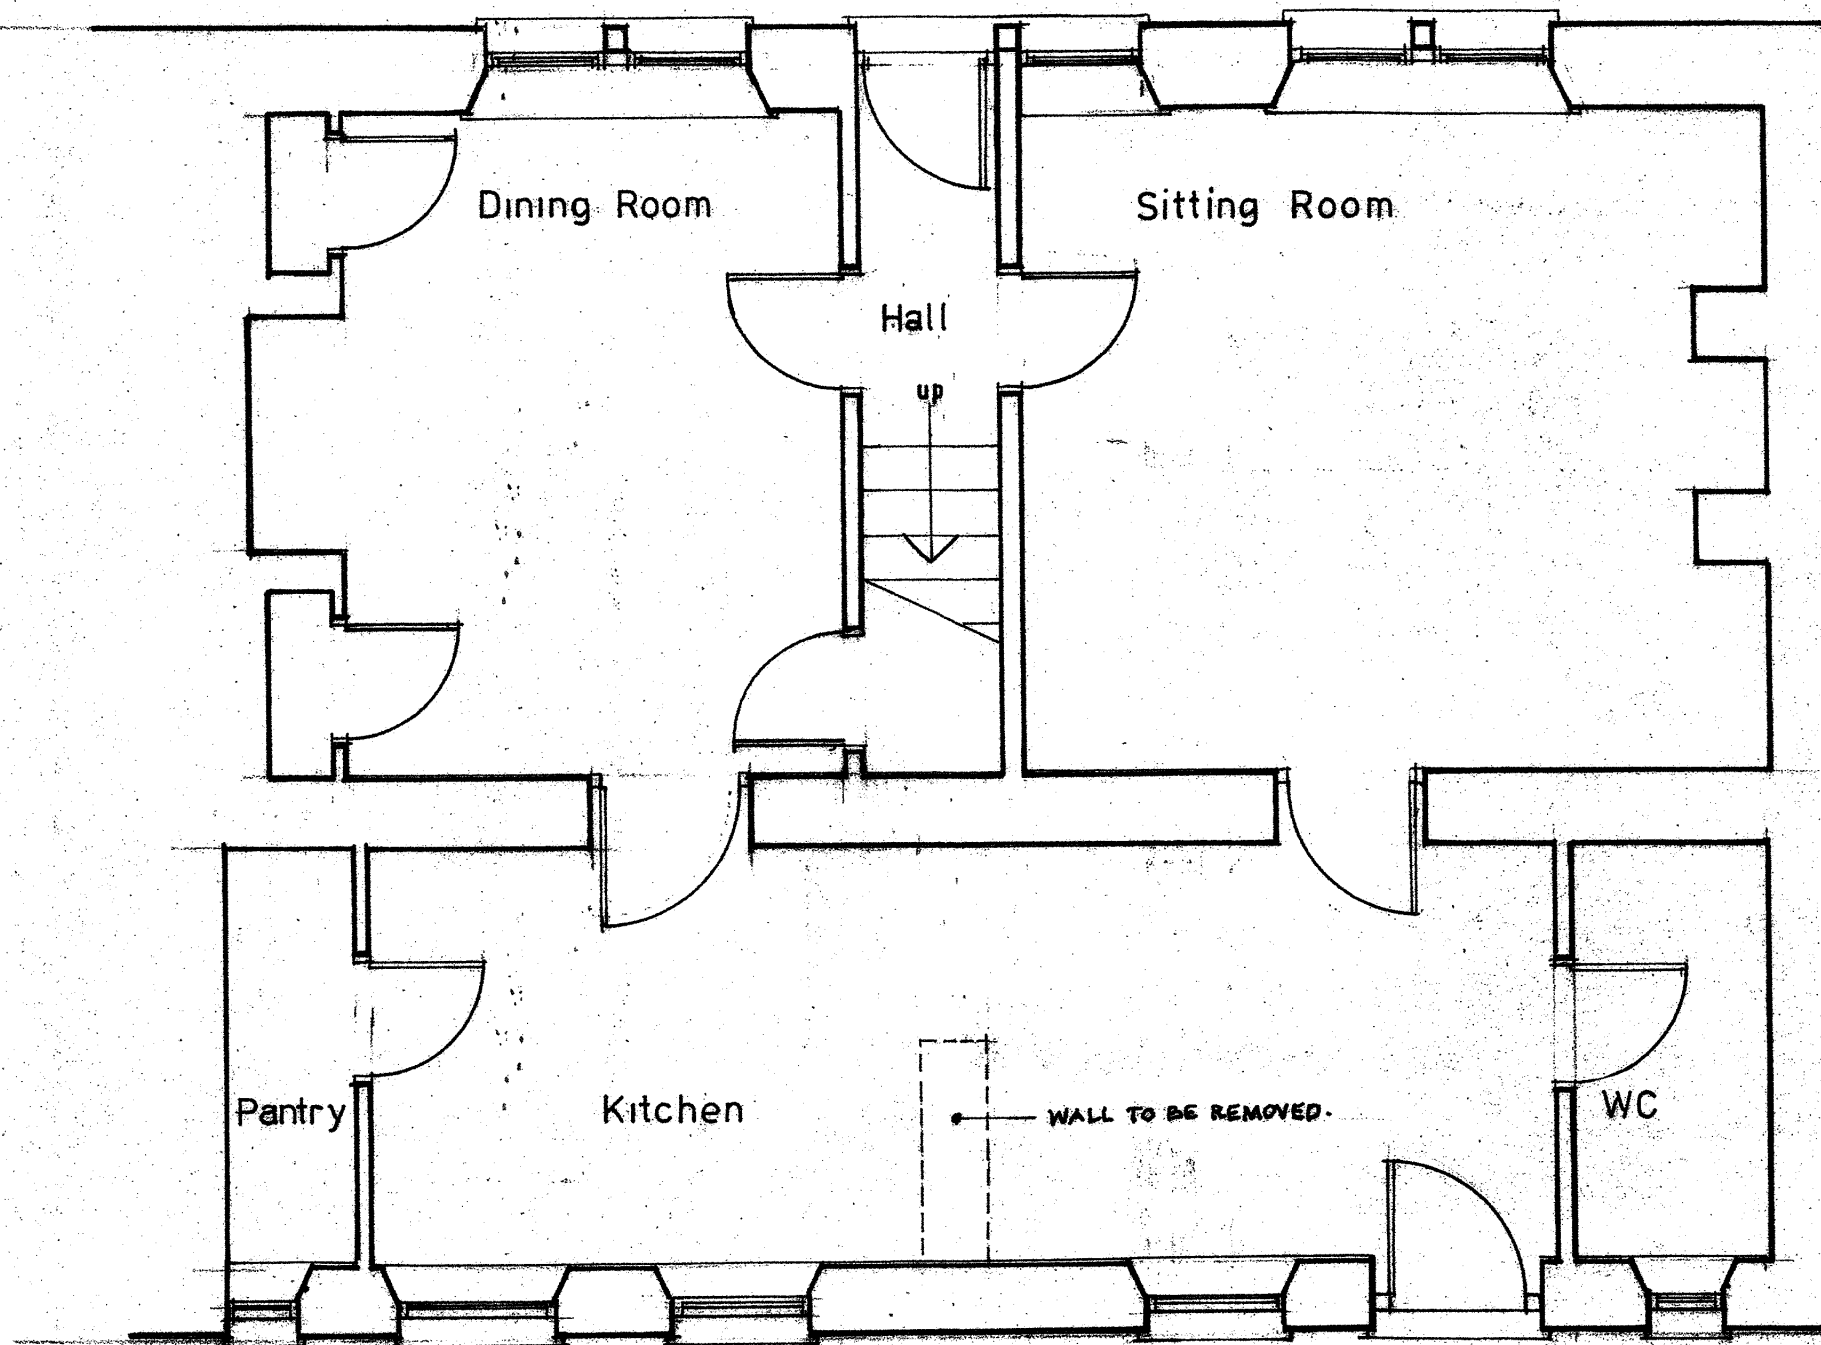 

Ground Floor

NOTES

SELESS
SCHEDULES
SIZES

REVISIONS

REV	DATE	DESCRIPTION

CLIENT
Mr & Mrs Bater

PROJECT
**The Old Farmhouse
1 Jubilee Terrace
Laverton
BA2 7QZ**

DRAWING
**Alterations As
Noted**

The Old Ride
Bath Road
Bradford on Avon
Wiltshire
Tel 01225 865220
Fax 01225 865085

**ASHLEY
DESIGN**

SCALE 1-50
DATE **DECEMBER 2020**
DRAWN **RMS**
CHECKED

DRAWING NUMBER
2742-02

REVISIONS

--	--	--	--	--	--	--	--	--	--

All rights described in Chapter IV of the Copyright, Designs and Patents Act 1988 have been generally asserted. © 2011 Ashley Design Associates. Contractors must check all dimensions on site. Only figured dimensions are to be worked from. Discrepancies are to be reported immediately before proceeding.