




NOTES:

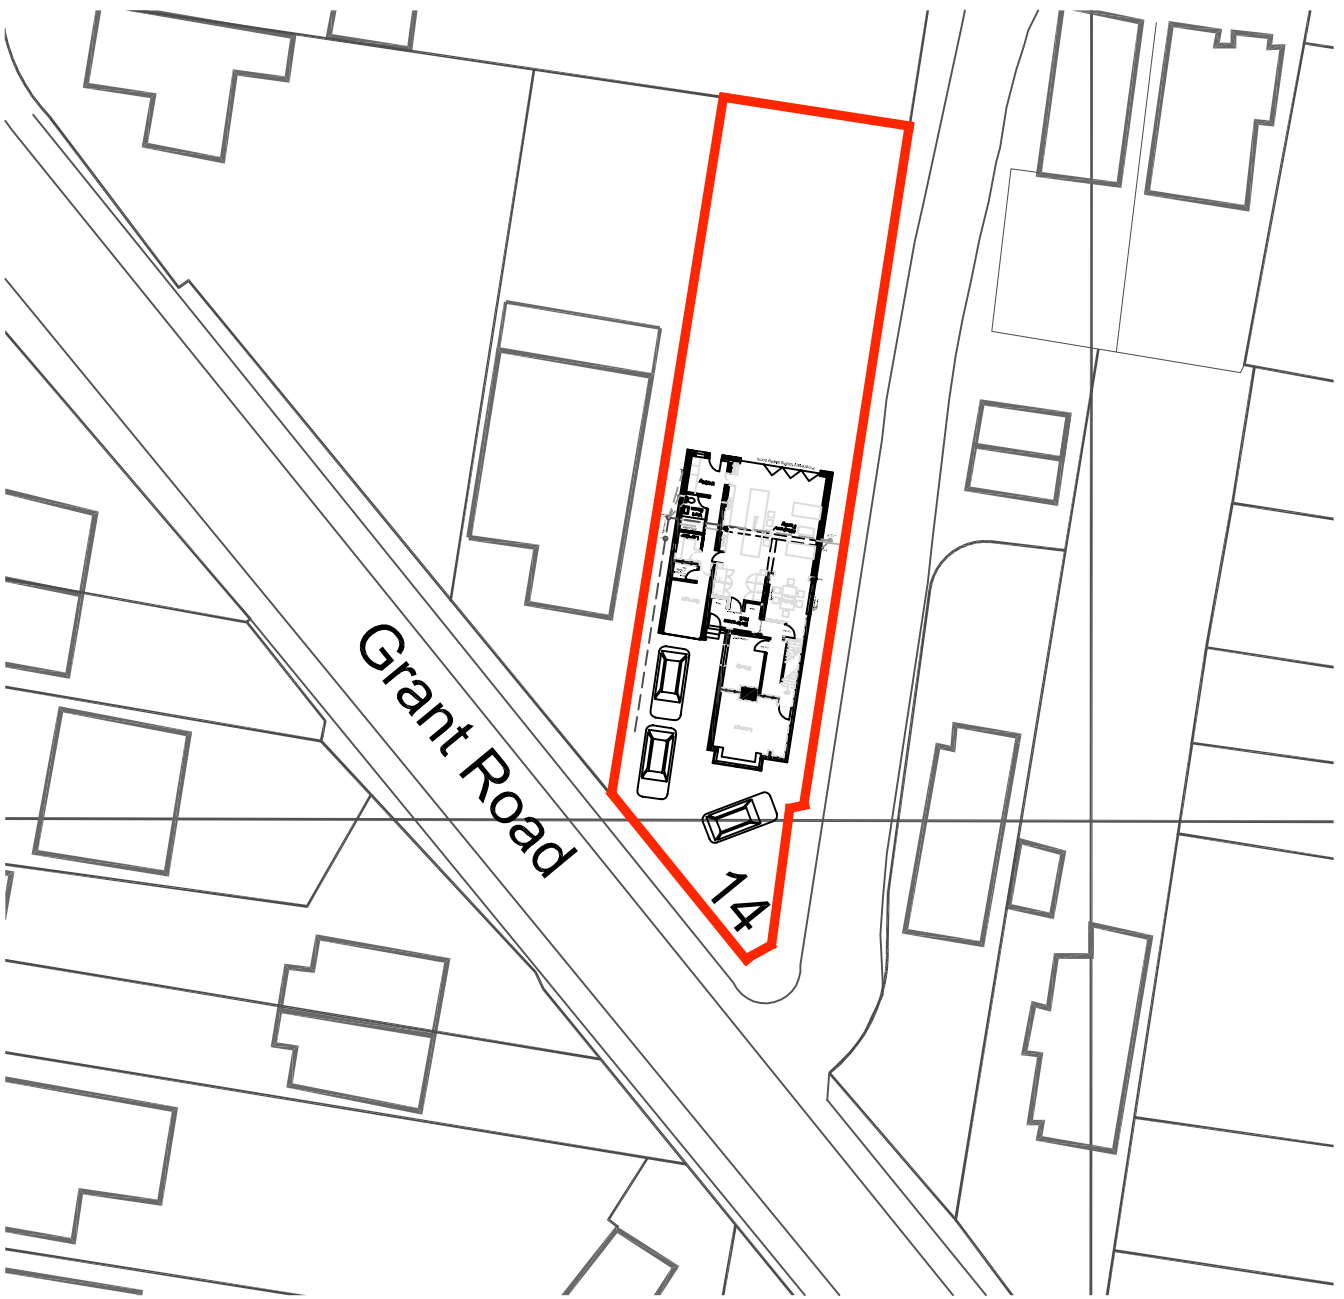

Scale 1:500  
Site Plan

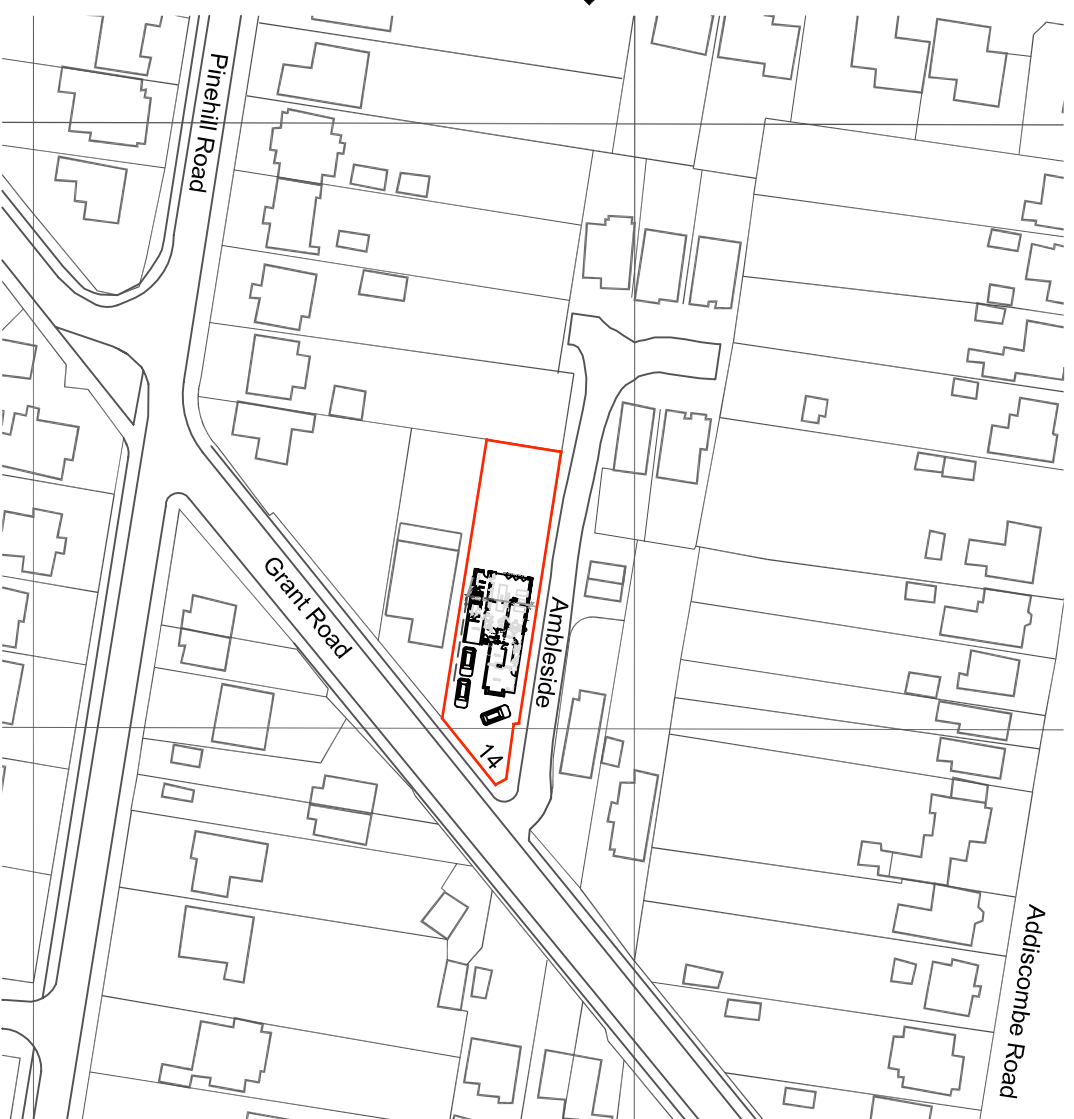

Scale 1:1250  
Location Plan

<b>RE-STAMP</b>	
21/00101/FUL	
23.02.21	
	Bracknell Forest Council Environment Culture and Communities

Note added to notes column.  
Rev: \_\_\_\_\_ Revised By: \_\_\_\_\_ Date: \_\_\_\_\_ Checked By: \_\_\_\_\_ Date: \_\_\_\_\_

**Project** Ground Floor Kitchen Extension & First Floor Shower Room Addition to 14 Grant Road  
Crowthorne, Berks.

**Drawing** Location Plan & Site Plan

Scales	Status
1:1250, 1:500	● A3

Manager Responsible	Signature	Date
LEVEL 1 Drawn Nick Wright	Signature	14.07.03
LEVEL 2 Checked N WRIGHT	Signature	Date
LEVEL 3 Authorised	Signature	Date

Drawing No. PA 001 Rev A