
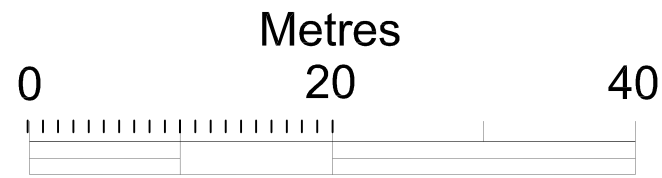





Do Not Scale

NOTES:

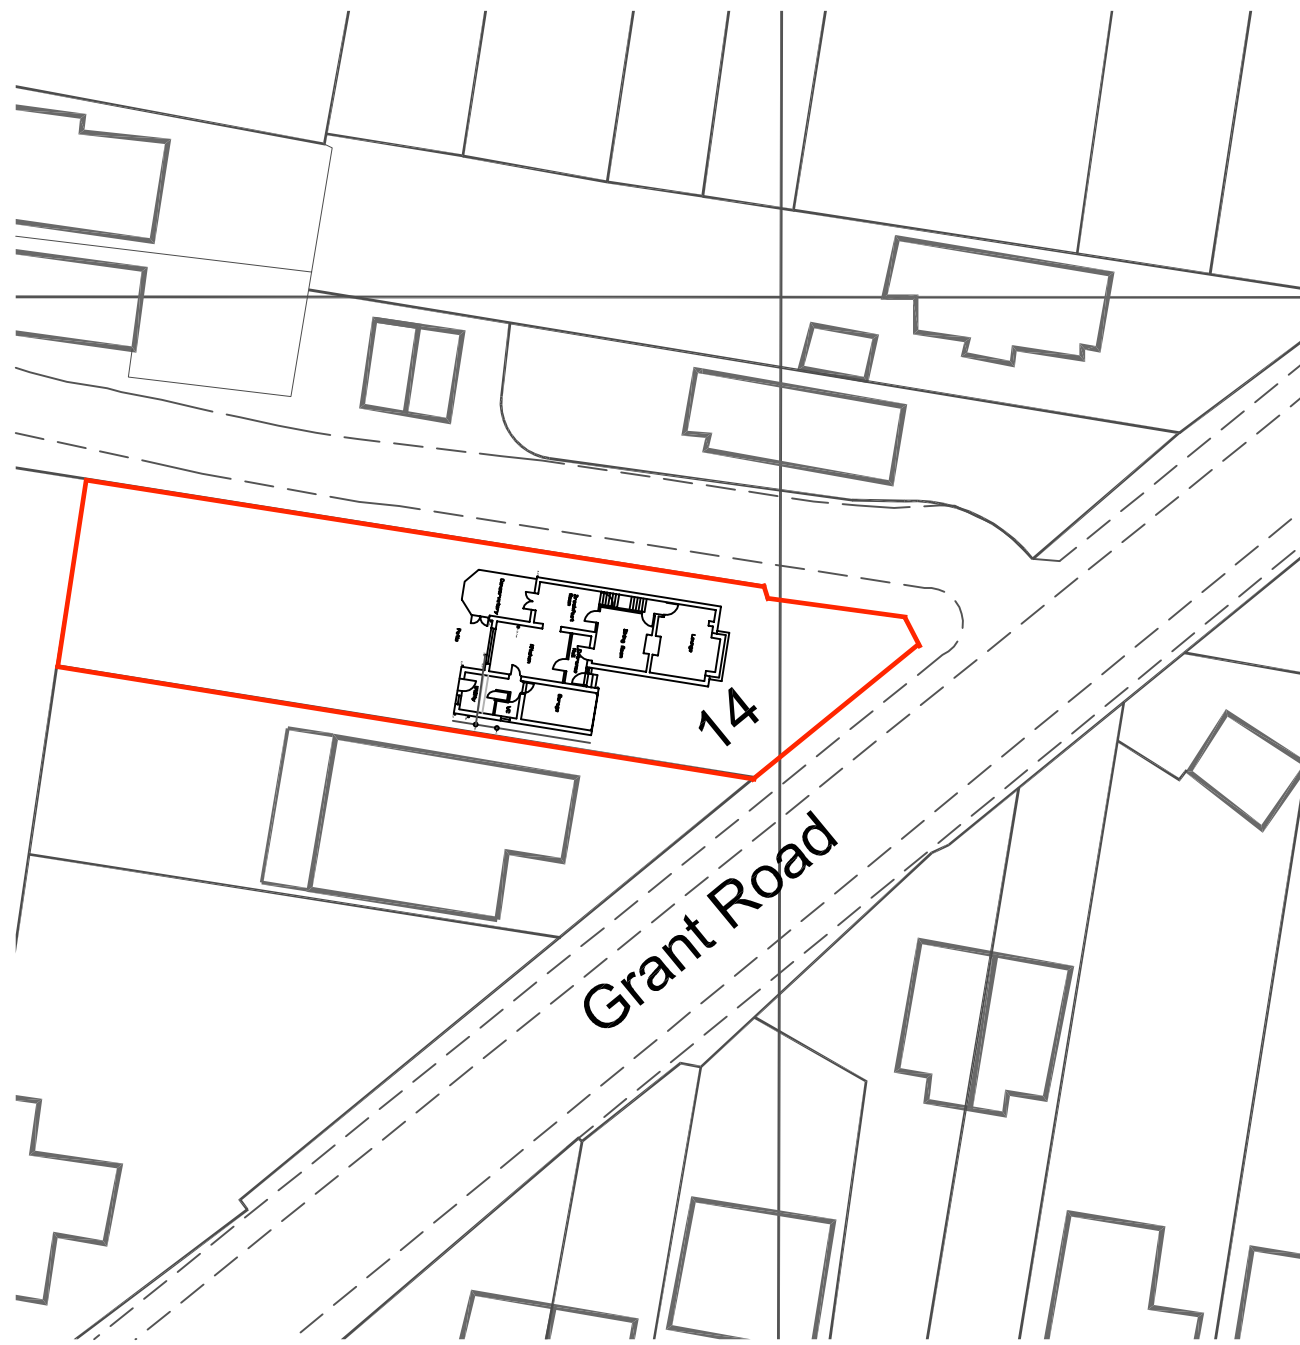

Scale 1:500

Site Plan

 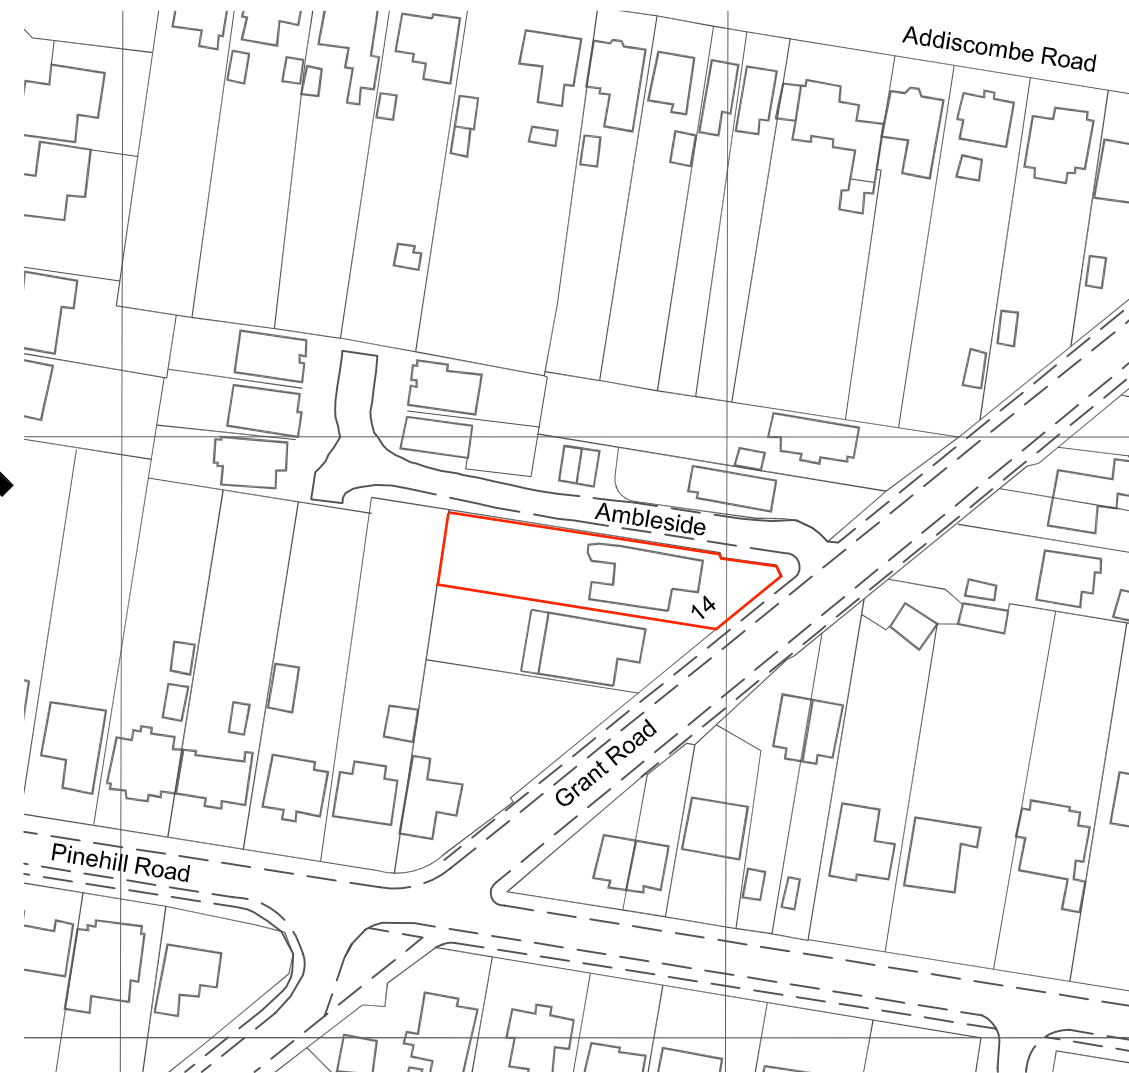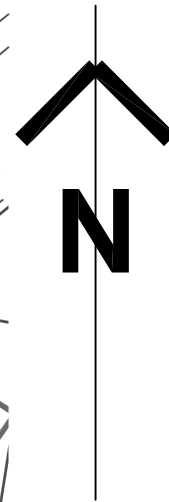

Scale 1:1250

Location Plan

Note added to notes column.

Rev	Revised By	Date	Checked By	Date

Bracknell Forest Council
Environment Culture and Communities

RECEIVED

21/00101/FUL
02.02.21

Project Ground Floor Kitchen Extension & First Floor Shower Room Addition to 14 Grant Road Crowthorne, Berks.

Drawing Location Plan & Site Plan

Scales 1:1250, 1:500 Status @A3

Managers Responsible

LEVEL 1 Drawn	Signature	Date
Nick Wright		03.10.20

LEVEL 2 Checked	Signature	Date
N WRIGHT		

LEVEL 3 Authorised	Signature	Date

Project No.

Drawing No. PA 001

Rev

PLOT SCALE 1:100