



Do Not Scale

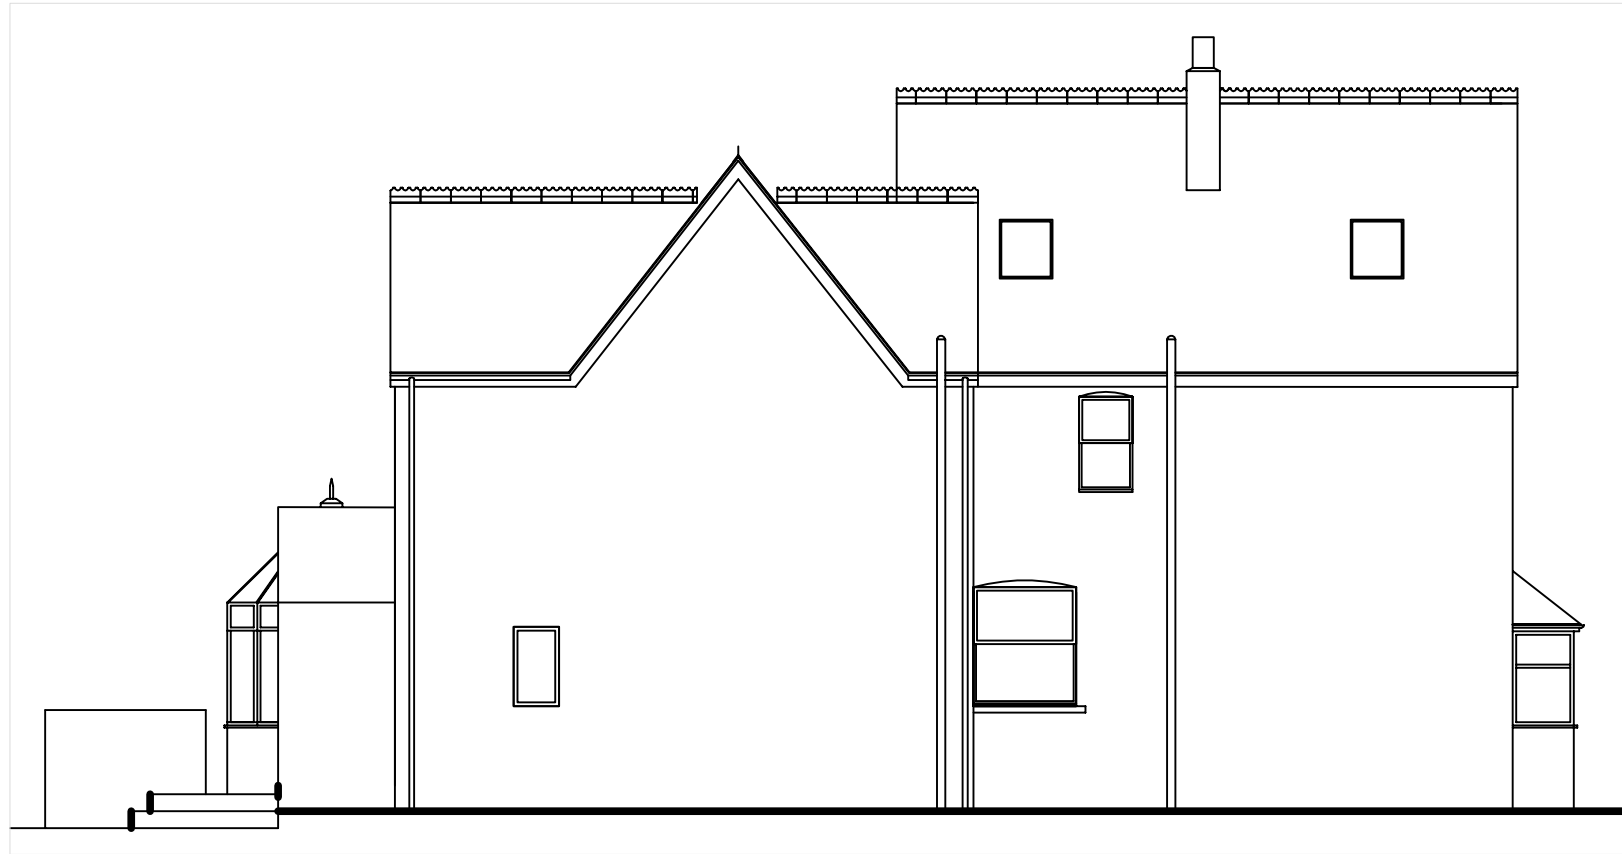

SOUTH ELEVATION




WEST ELEVATION

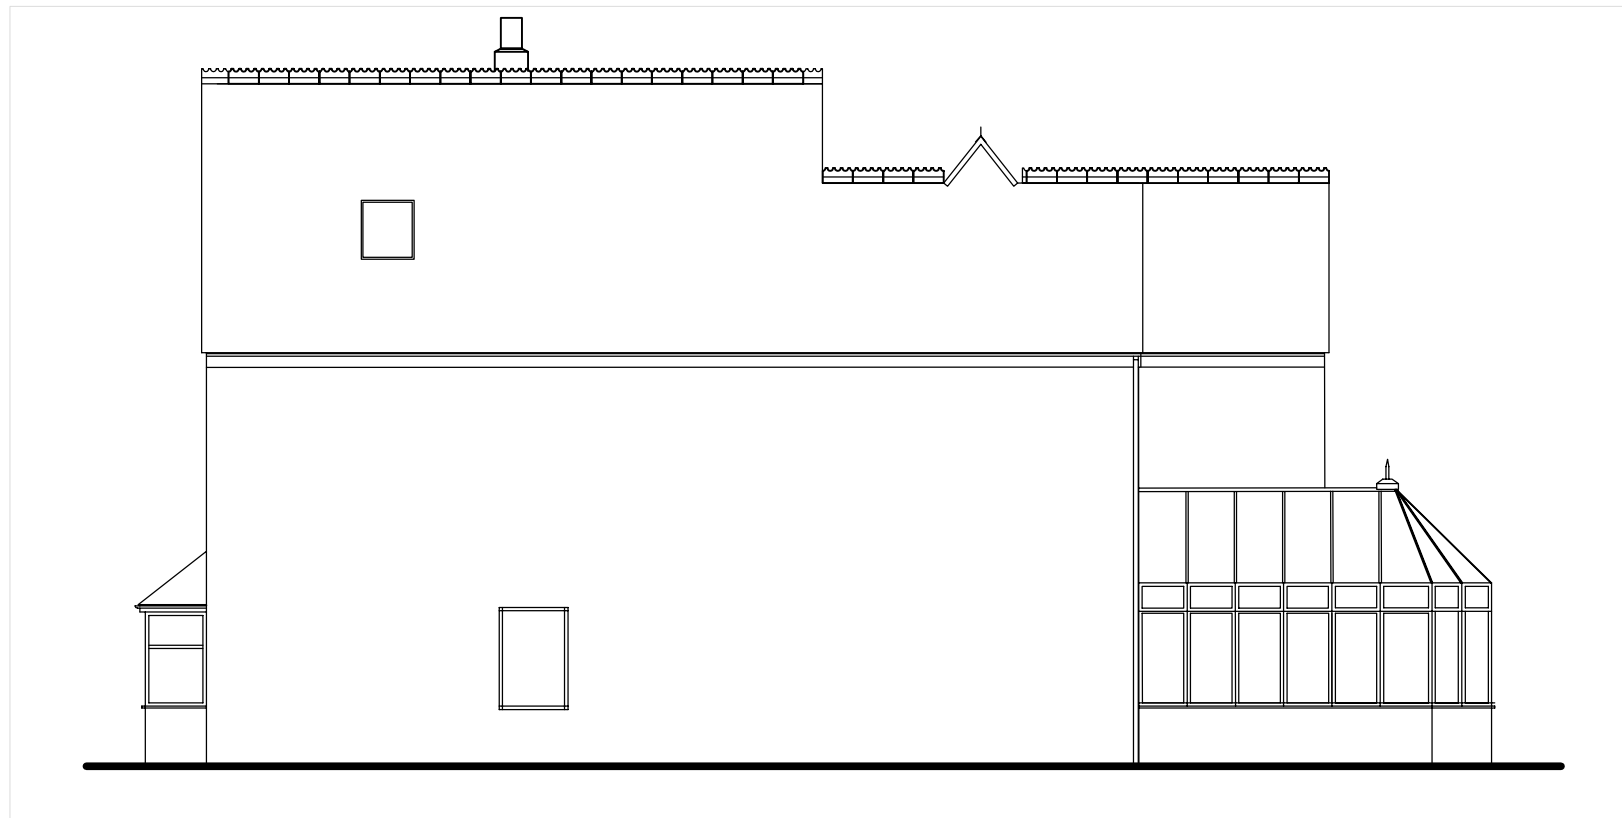

NORTH ELEVATION



EAST ELEVATION

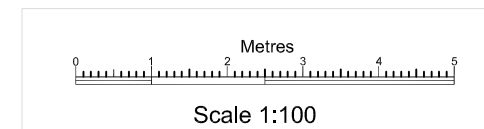

NOTES:

**SUPERSEDED**



Note added to notes column.

Rev	Revised By	Date	Checked By	Date
A	NW	20.02.2021		

East Elevation Added  
Chimney added to all elevations

Project  
Ground & First Floor extension  
For Mr & Mrs Hoare  
14 Grant Road, Crowthorne  
RH45 7JG

Drawing  
Existing Elevations

Scales	Status
1:100	● A3

LEVEL	Drawn	Signature	Date
LEVEL 1	Nick Wright		14.11.20
LEVEL 2	Checked	Signature	Date
LEVEL 3	Authorised	Signature	Date

Project No.	
Drawing No.	PA 003
Rev	A

PLOT SCALE 1:100