



NOTES:


SUPERSEDED

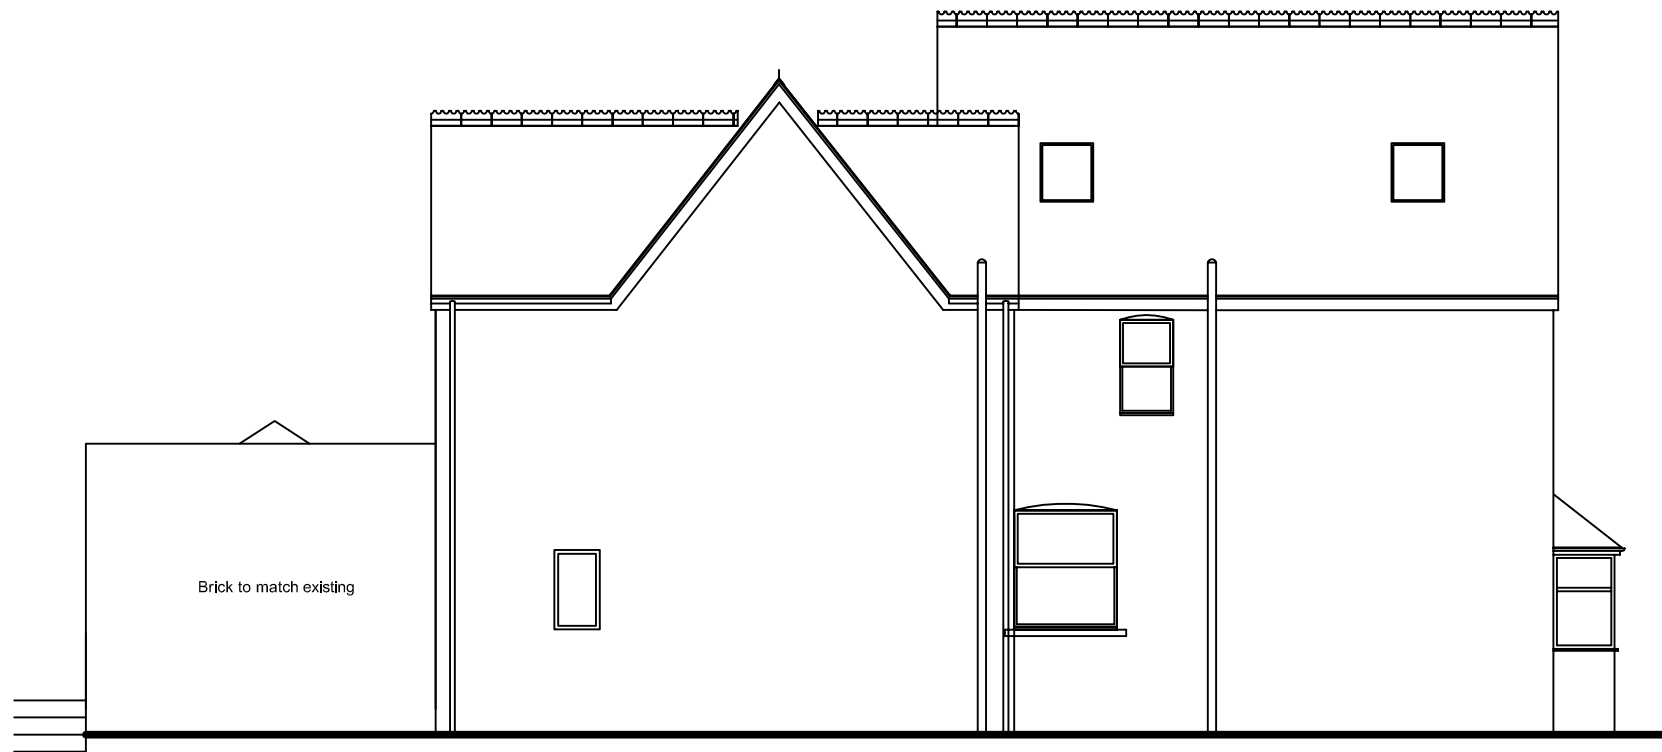


SOUTH ELEVATION

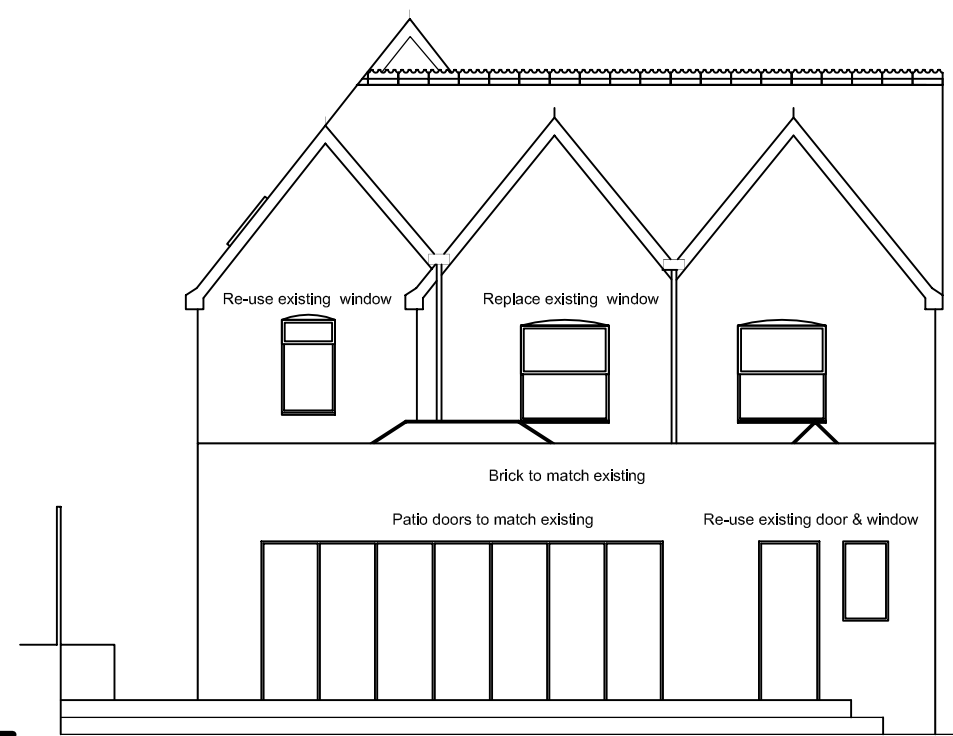

WEST ELEVATION

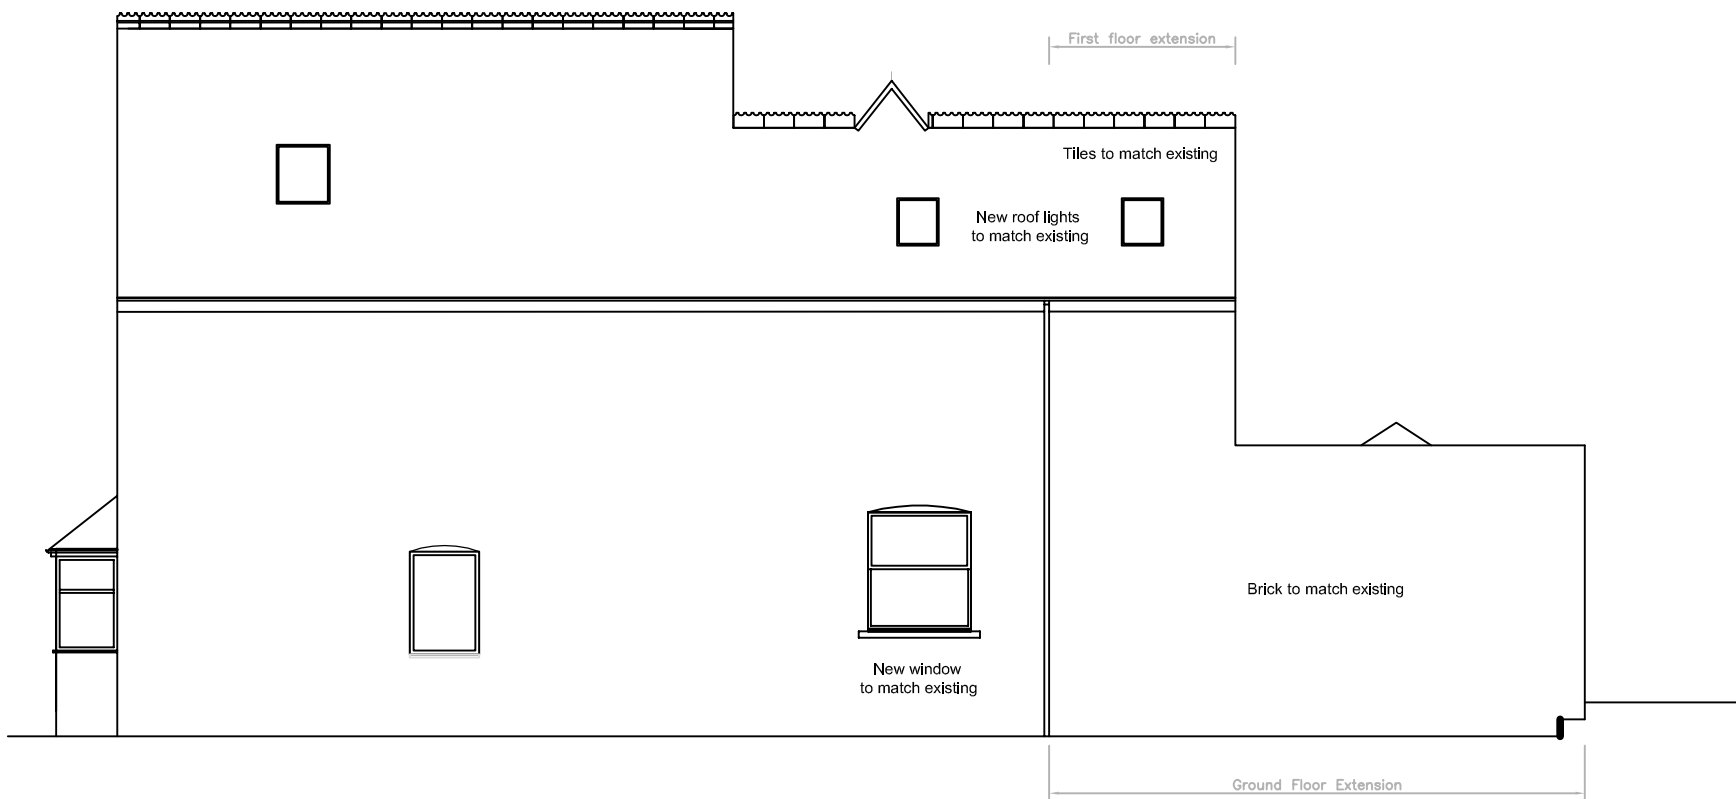

NORTH ELEVATION

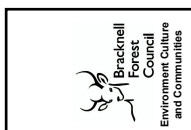

RECEIVED

21/00101/FUL
02.02.21

Note added to notes column.

Rev	Revised By	Date	Checked By	Date

Project
**Ground & First Floor extension
For Mr & Mrs Hoare
14 Grant Road, Crowthorne
RH45 7JG**

Drawing
Proposed Elevations

Scales
1:100

Status
A3

Managers Responsible


LEVEL 1 Drawn
Nick Wright Signature Date **14.11.20**

LEVEL 2 Checked
N WRIGHT Signature Date

LEVEL 3 Authorised
Signature Date

Project No.

Drawing No. **PA 005** Rev

 

Scale 1:100

PLOT SCALE 1:100