




SUPERSEDED

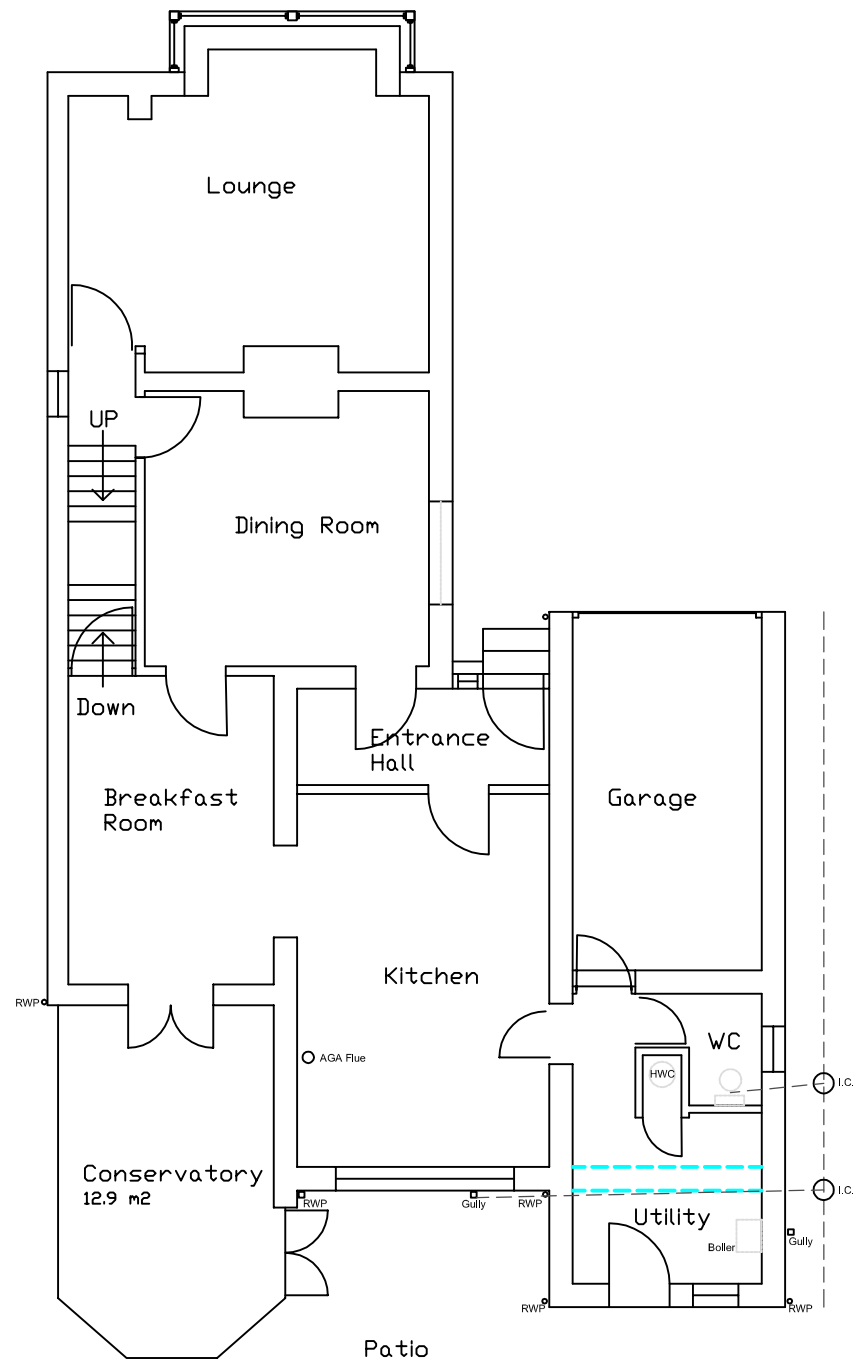


Ground Floor Existg

 

Do Not Scale

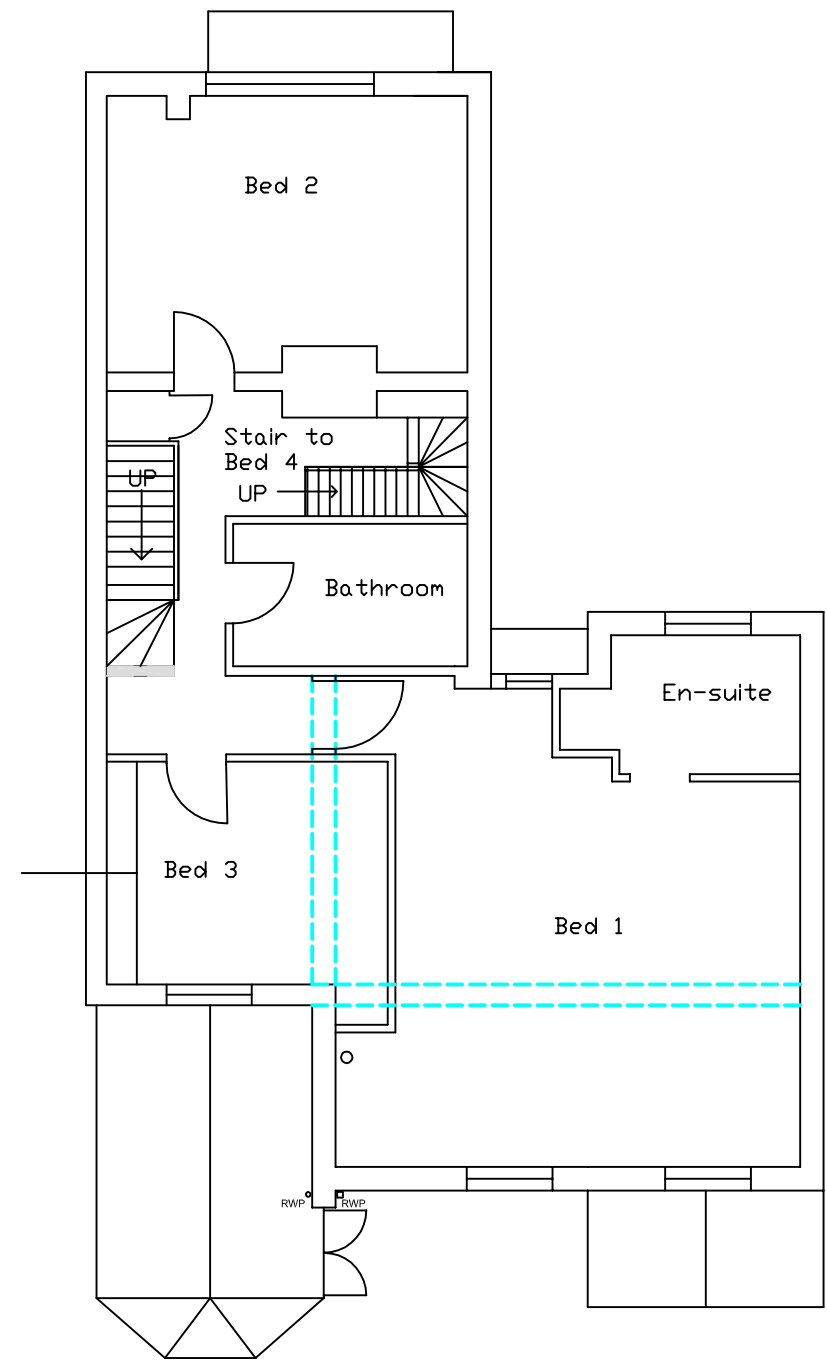

First Floor Existg

 

NOTES:

Note added to notes column.

Rev	Revised By	Date	Checked By	Date
A	NW	20.02.2021		

Missing windows added to South & North Elevations

Project
**Ground & First Floor extension
 For Mr & Mrs Hoare
 14 Grant Road, Crowthorne
 RH45 7JG**

Drawing
**Existing Ground and
 First Floors**

Scales
 1:100 Status
 ● A3

Managers Responsible

LEVEL 1 Drawn Signature Date
Nick Wright **03.10.20**

LEVEL 2 Checked Signature Date

N WRIGHT

LEVEL 3 Authorised Signature Date

Project No.

Drawing No. **PA 002** Rev **A**

PLOT SCALE 1:100