



Do Not Scale

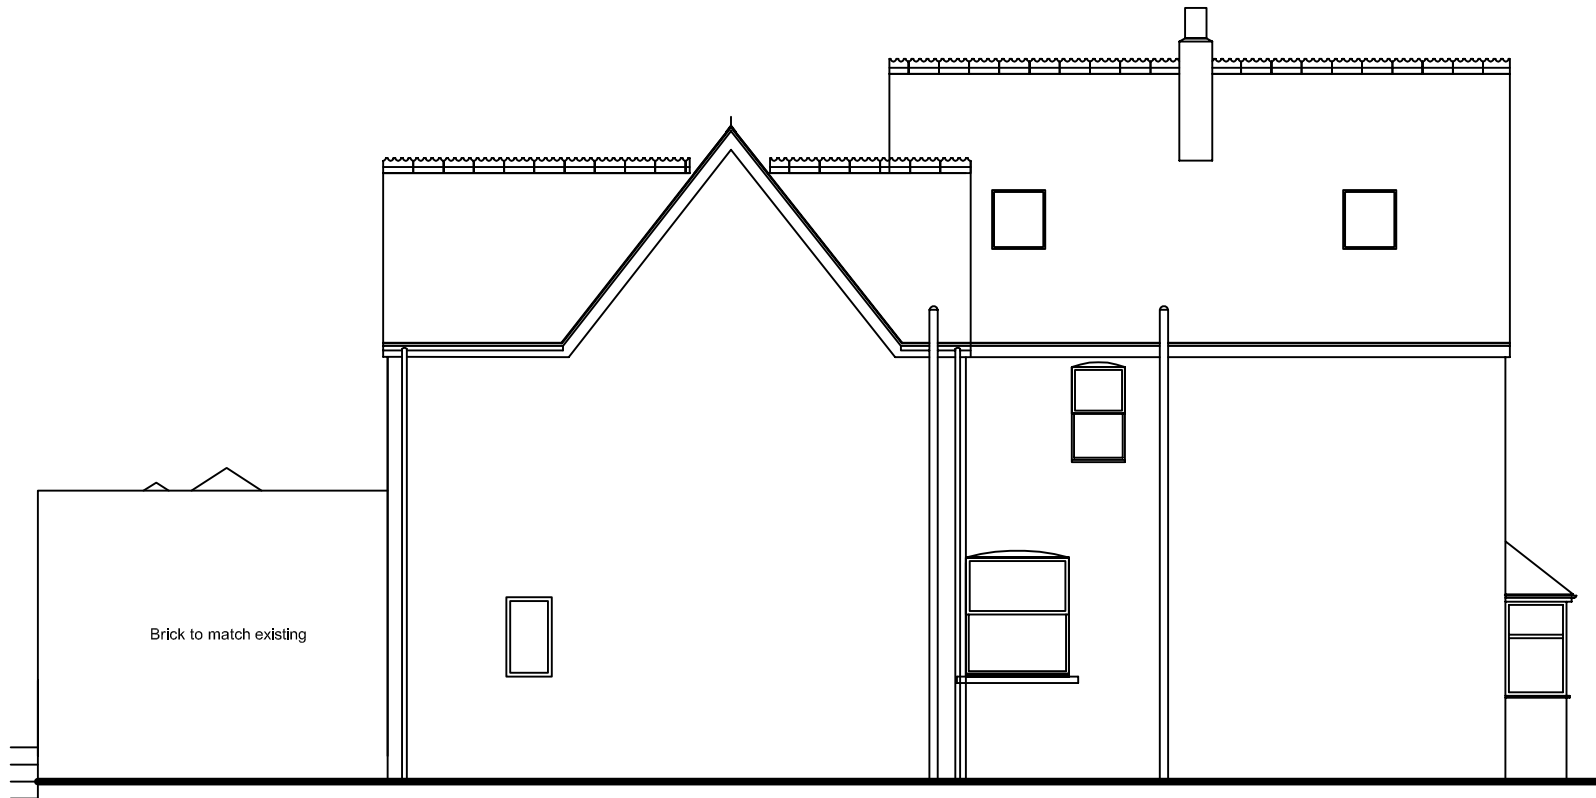

SOUTH ELEVATION




WEST ELEVATION

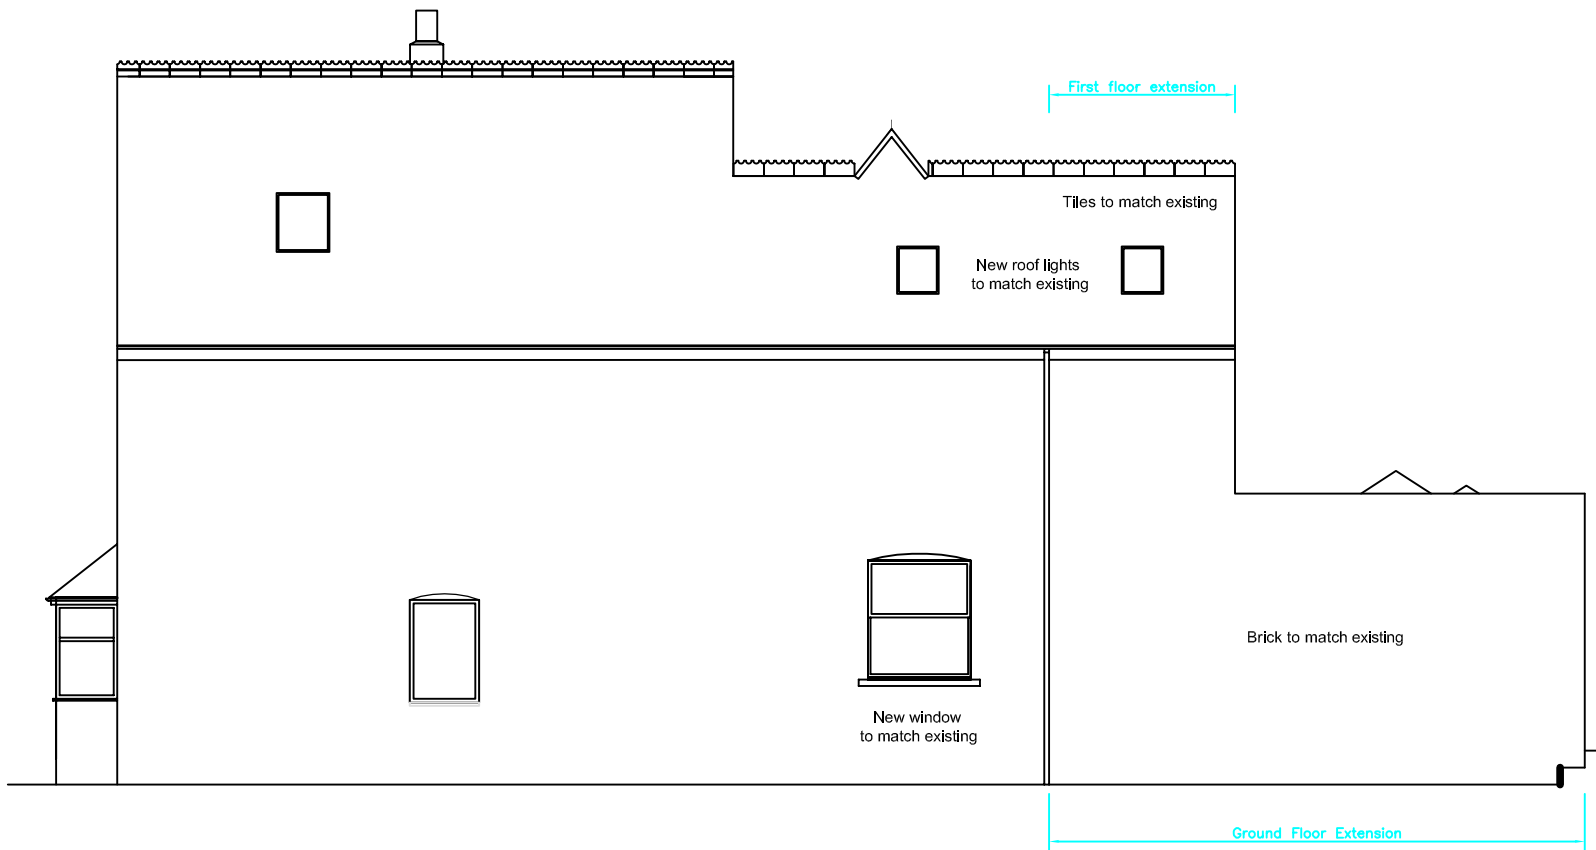

NORTH ELEVATION



EAST ELEVATION

 

Scale 1:100

NOTES:

**SUPERSEDED**  
Rushmore Forest Council

Note added to notes column.

Rev	Revised By	Date	Checked By	Date
A	NW	20.02.2021		

East Elevation added  
Chimney added to all Elevations  
Smaller roof light added to extension

Project  
Ground & First Floor extension  
For Mr & Mrs Hoare  
14 Grant Road, Crowthorne  
RH45 7JG

Drawing  
Proposed Elevations

Scales  
1:100

Status  
● A3

LEVEL	Drawn	Signature	Date
LEVEL 1	Nick Wright		14.11.20
LEVEL 2	Checked	Signature	Date
LEVEL 3	Authorised	Signature	Date

Project No.	
Drawing No.	PA 005
Rev	A

PLOT SCALE 1:100