



Do Not Scale

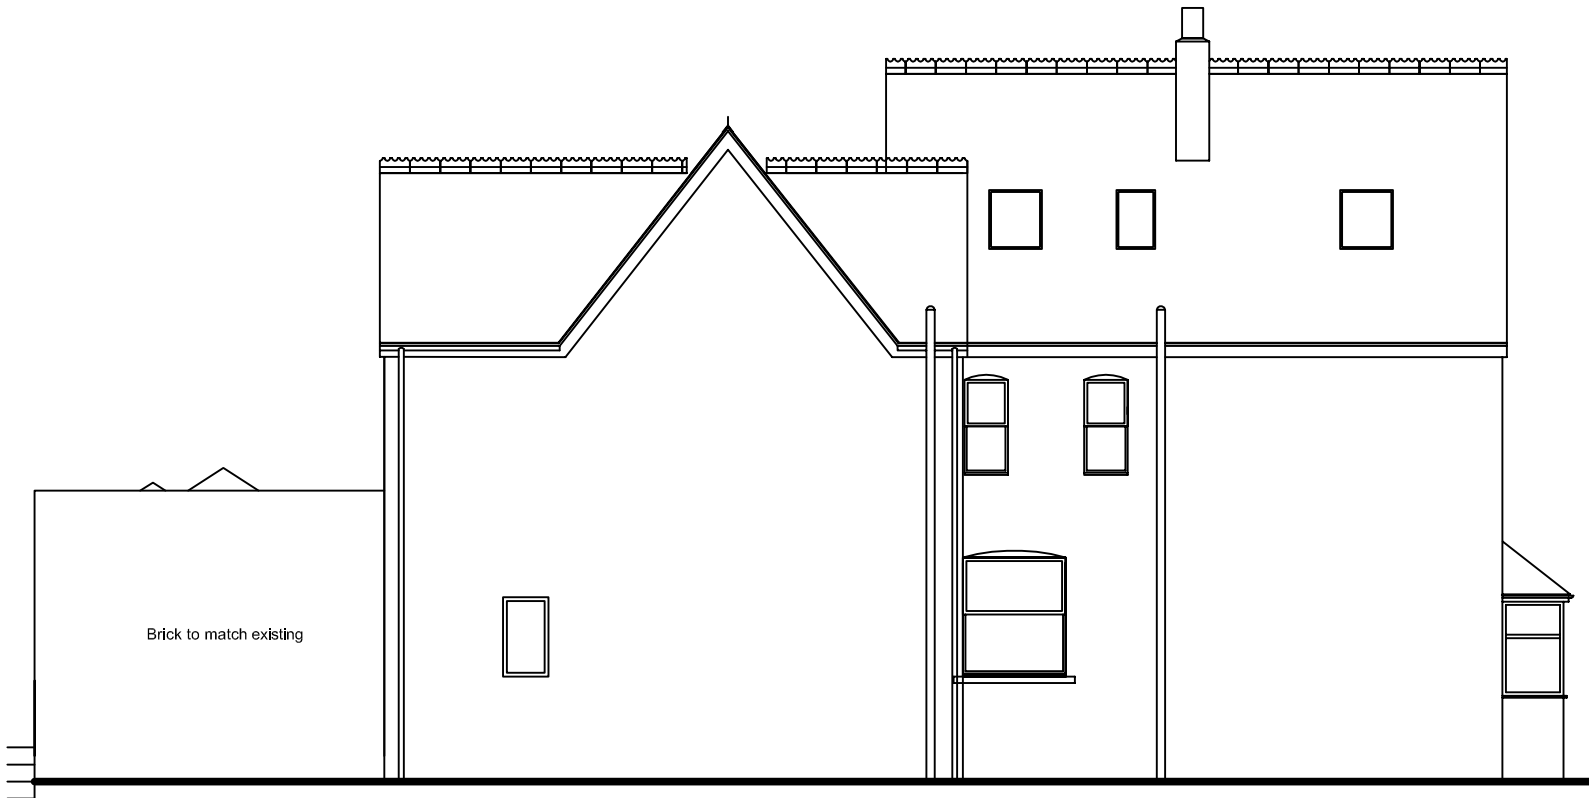

SOUTH ELEVATION




WEST ELEVATION

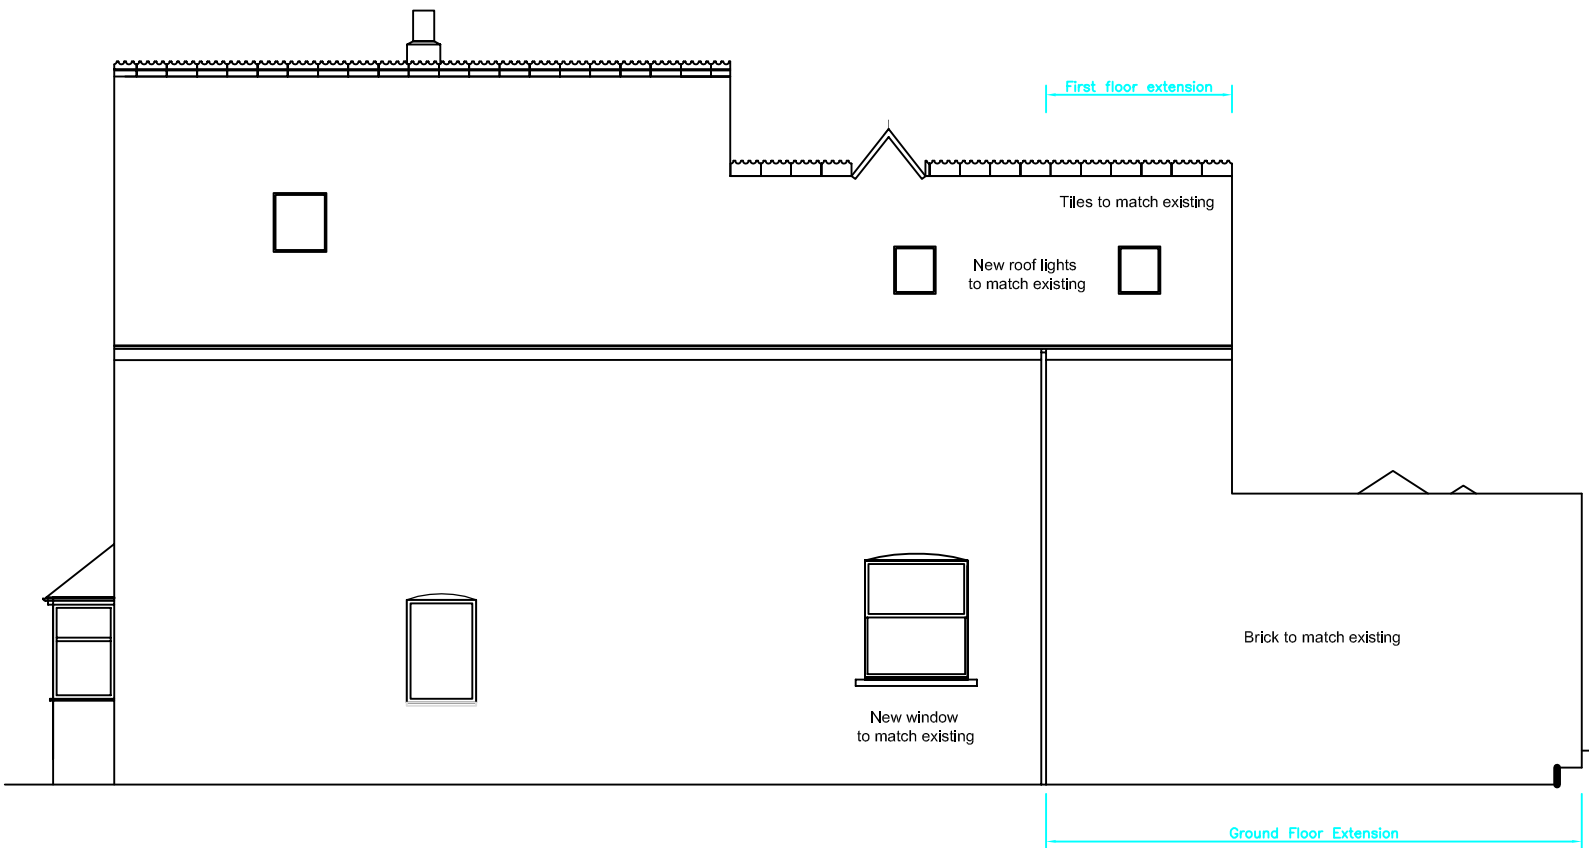

NORTH ELEVATION



EAST ELEVATION

 

Scale 1:100

NOTES:

Bracknell Forest Council
Environment Culture and Communities

RE-STAMP
21/00101/FUL
23.02.21

Note added to notes column.

Rev	Revised By	Date	Checked By	Date
A	NW	20.02.2021		

East Elevation added
Chimney added to all Elevations
Smaller roof light added to extension

Rev	Revised By	Date	Checked By	Date
B	NW	23.02.2021		

Bathroom existing window added to South Elevation
Existing rooflight added to South Elevation

Project
Ground & First Floor extension
For Mr & Mrs Hoare
14 Grant Road, Crowthorne
RH45 7JG

Drawing
Proposed Elevations

Scales
1:100

Status
● A3

Managers Responsible

LEVEL	Drawn	Signature	Date
LEVEL 1	Nick Wright		14.11.20
LEVEL 2	Checked	Signature	Date
LEVEL 3	Authorised	Signature	Date

Project No.

Drawing No. PA 005

Rev B

PLOT SCALE 1:100