



charlie b architect
23 Emsdort Street, Lundin Links, KY8 6HL
Tel 01333 320 318
Mob 07742579065
E-mail charliebarch@aol.com

0 1 2 3 4 5 metres


SCALE FOR DRAWING 1:50 AT A1

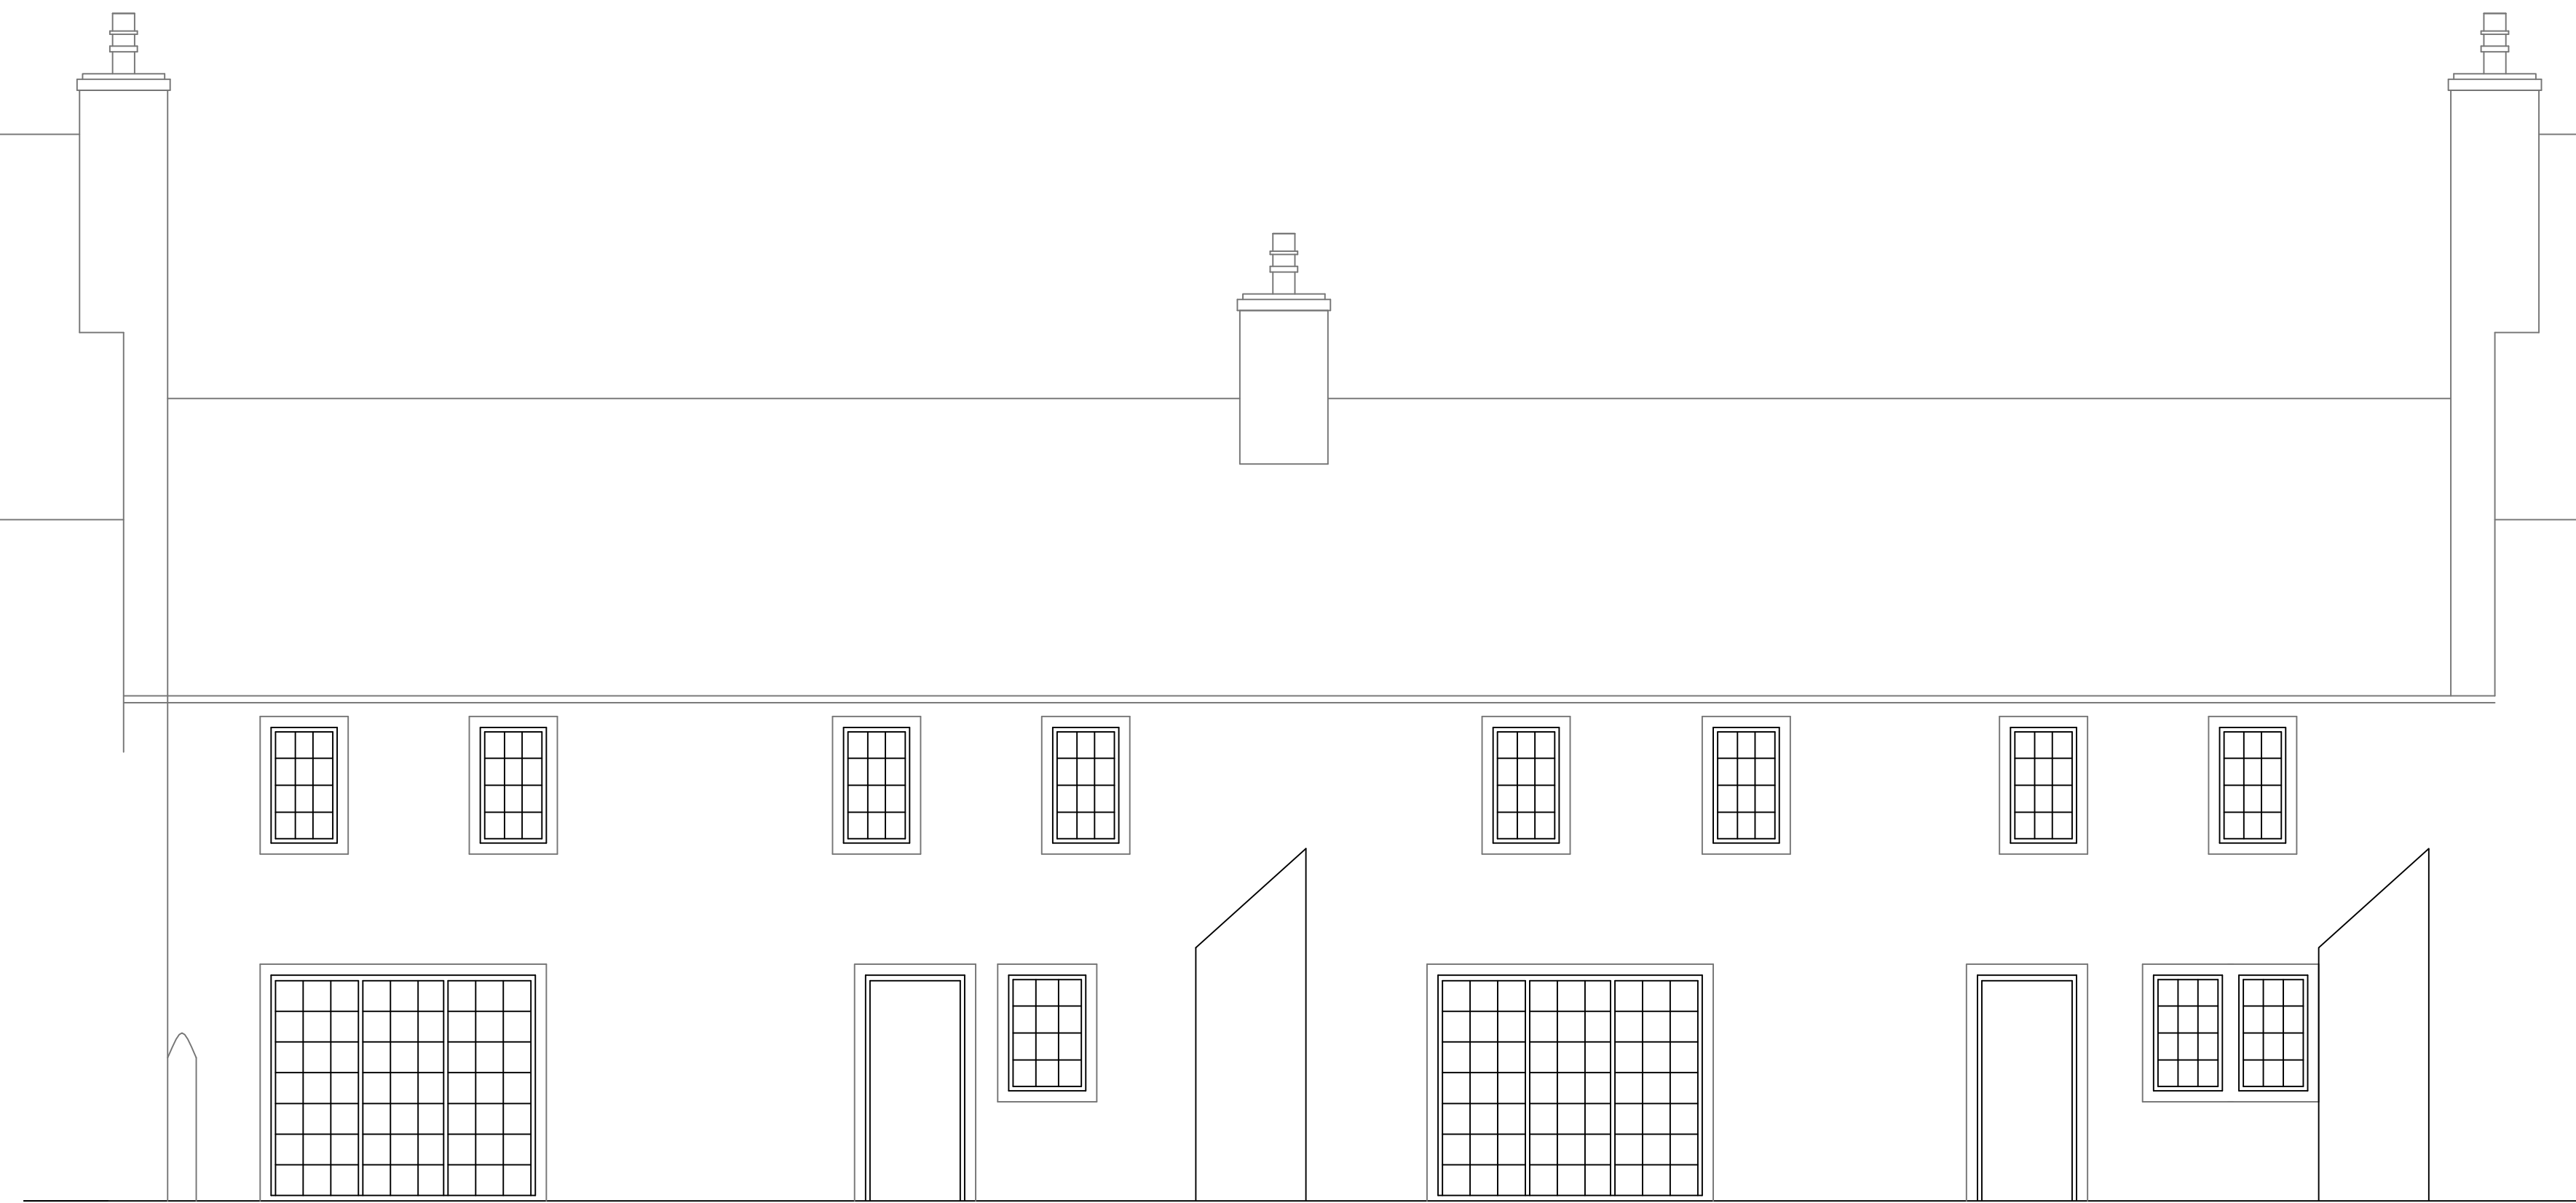


SOUTH EAST ELEVATION

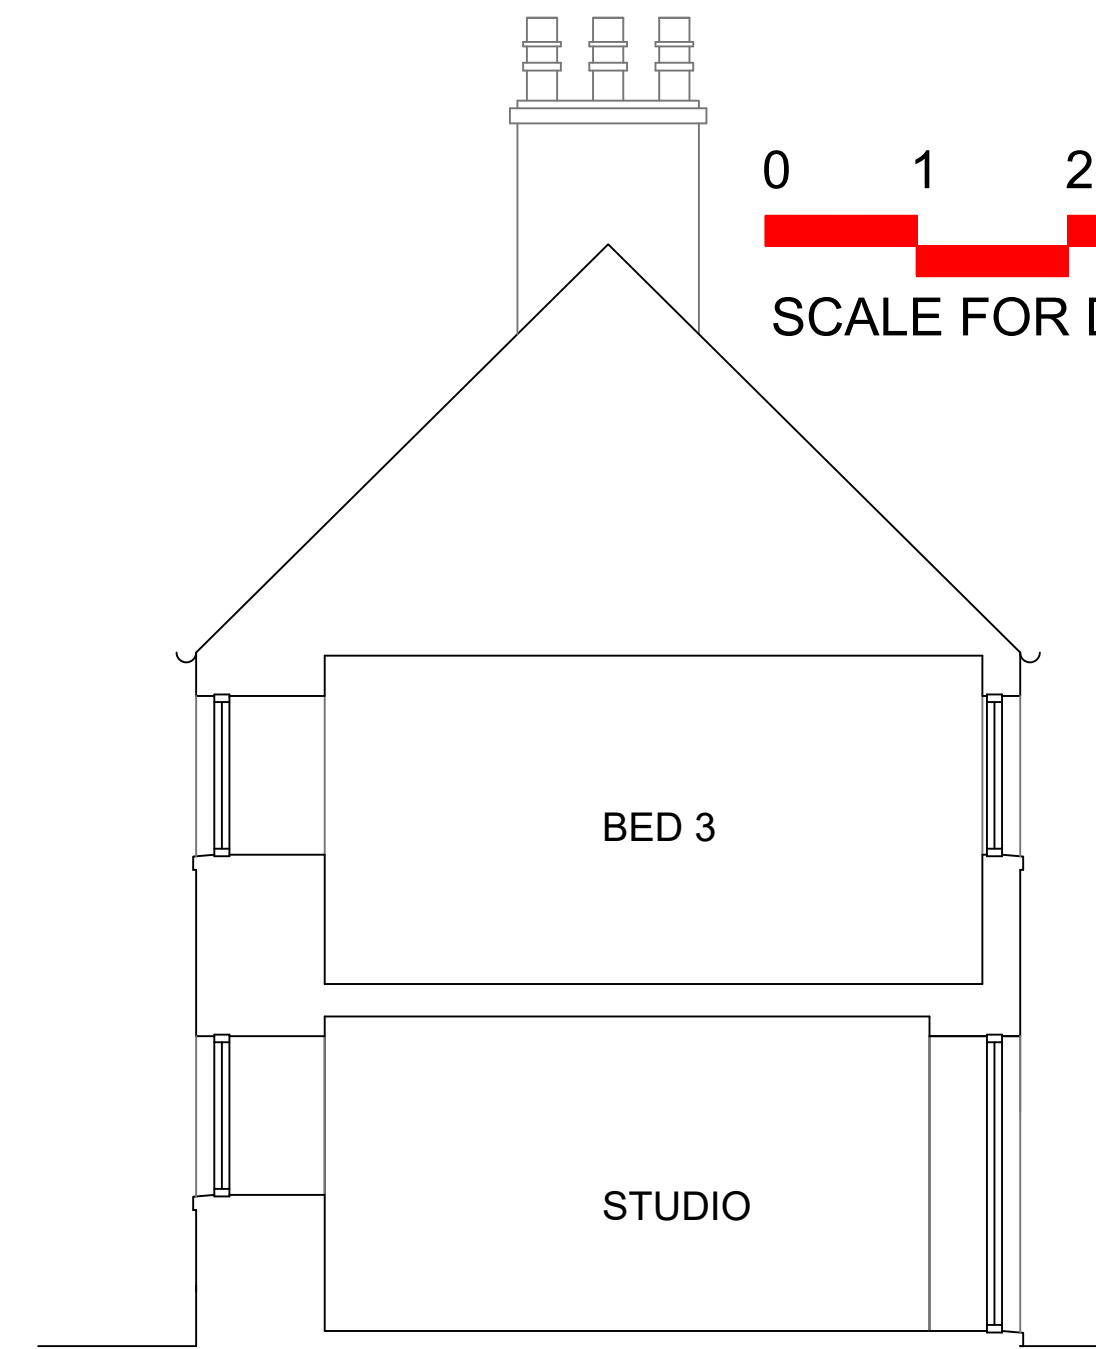

SECTION B-B

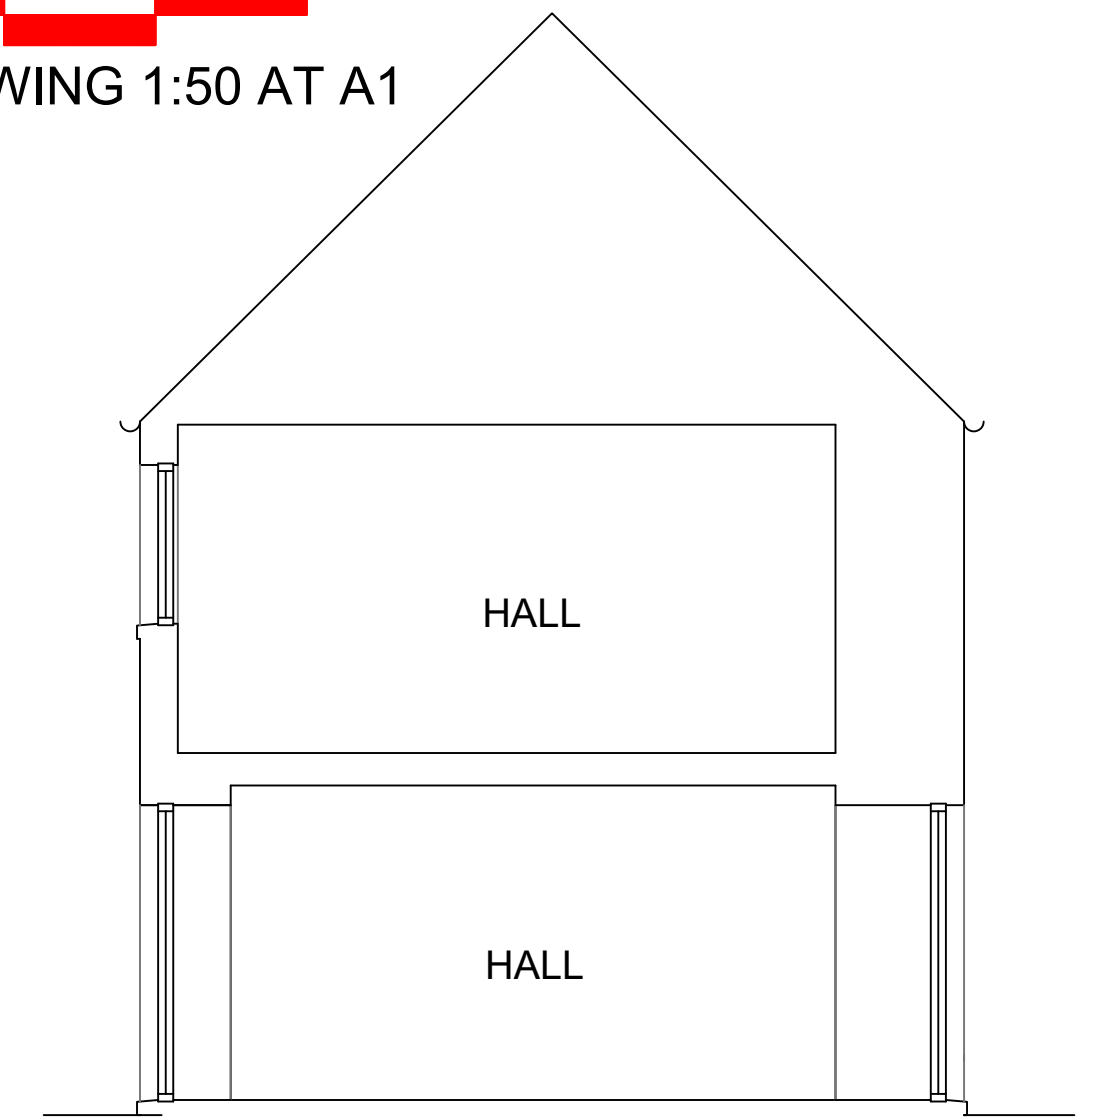

SECTION C-C

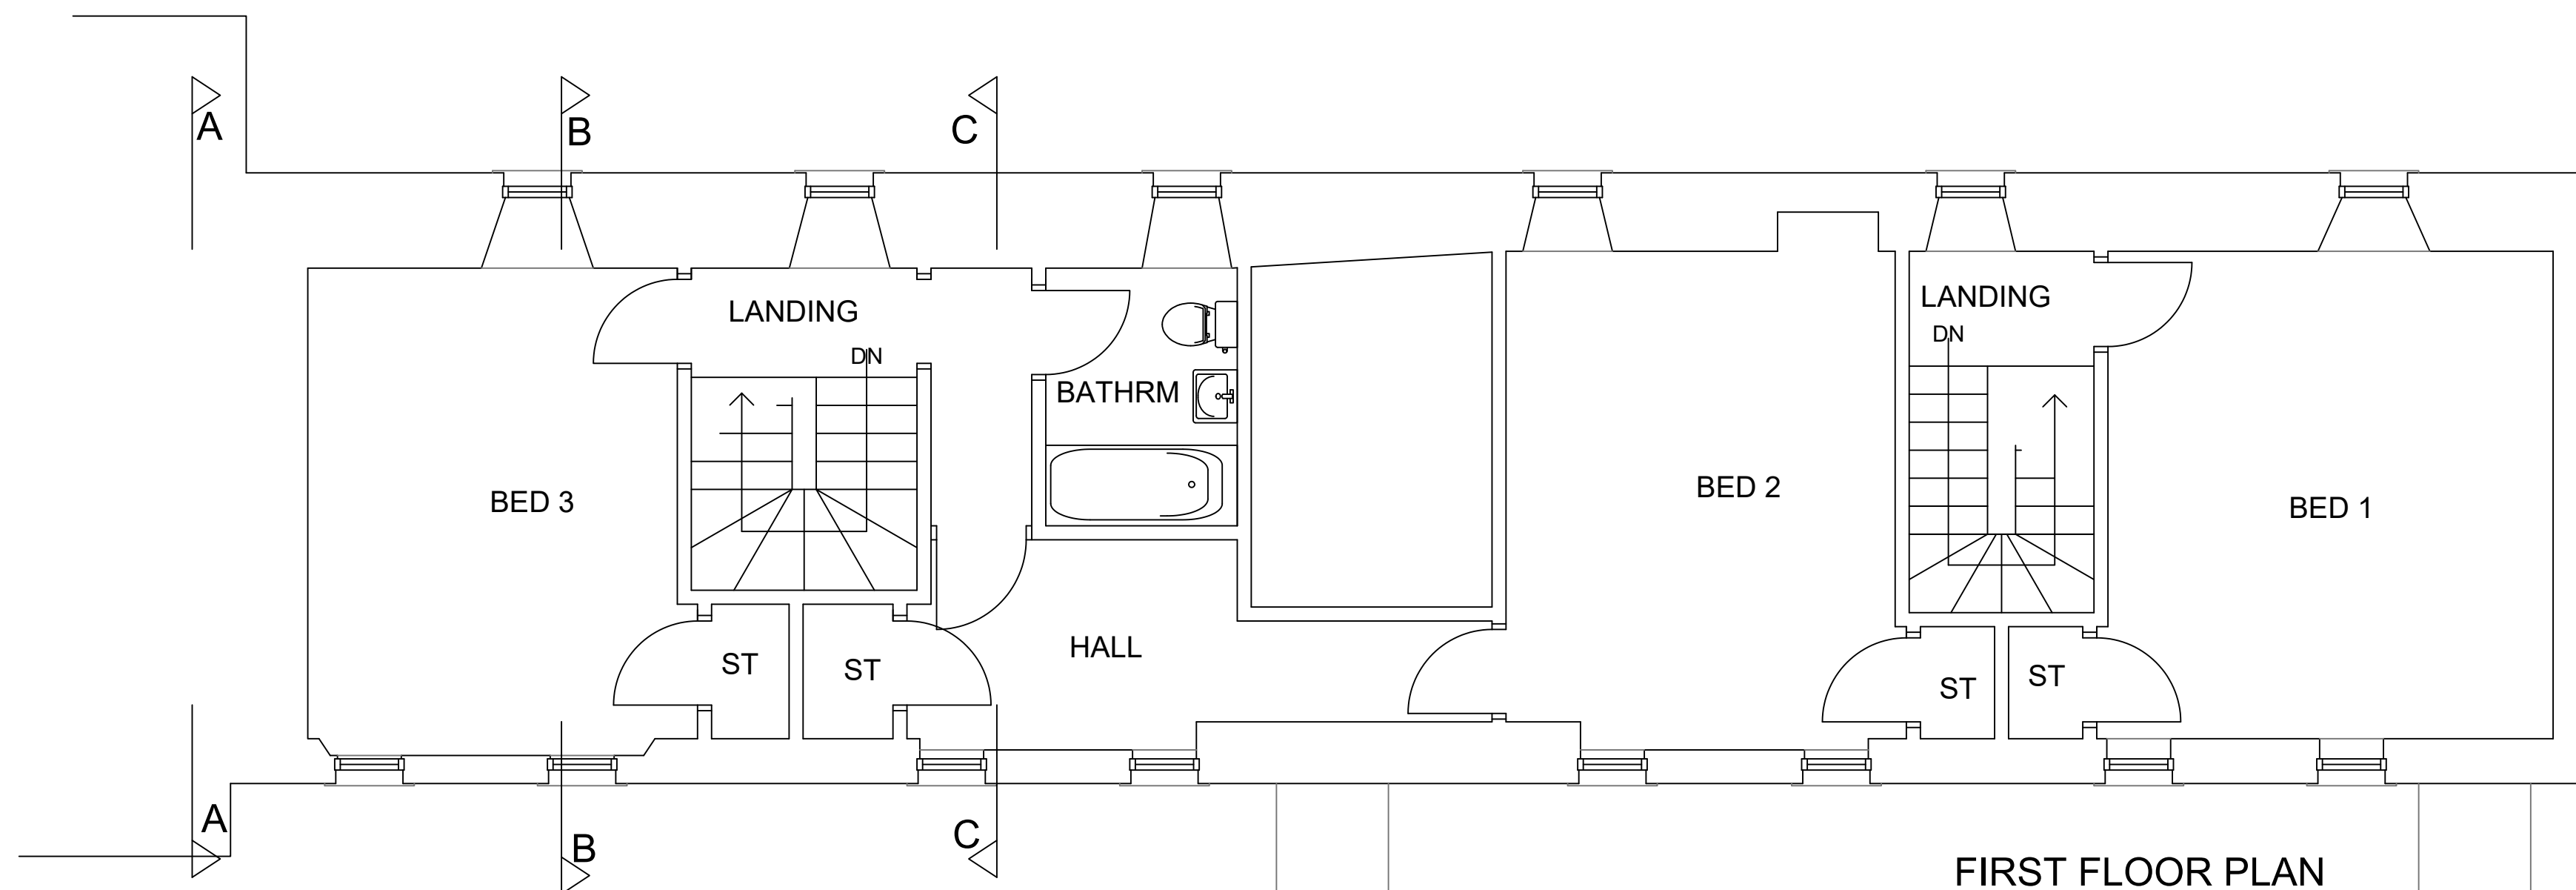


FIRST FLOOR PLAN



SOUTH ELEVATION (PART)



SOUTH ELEVATION

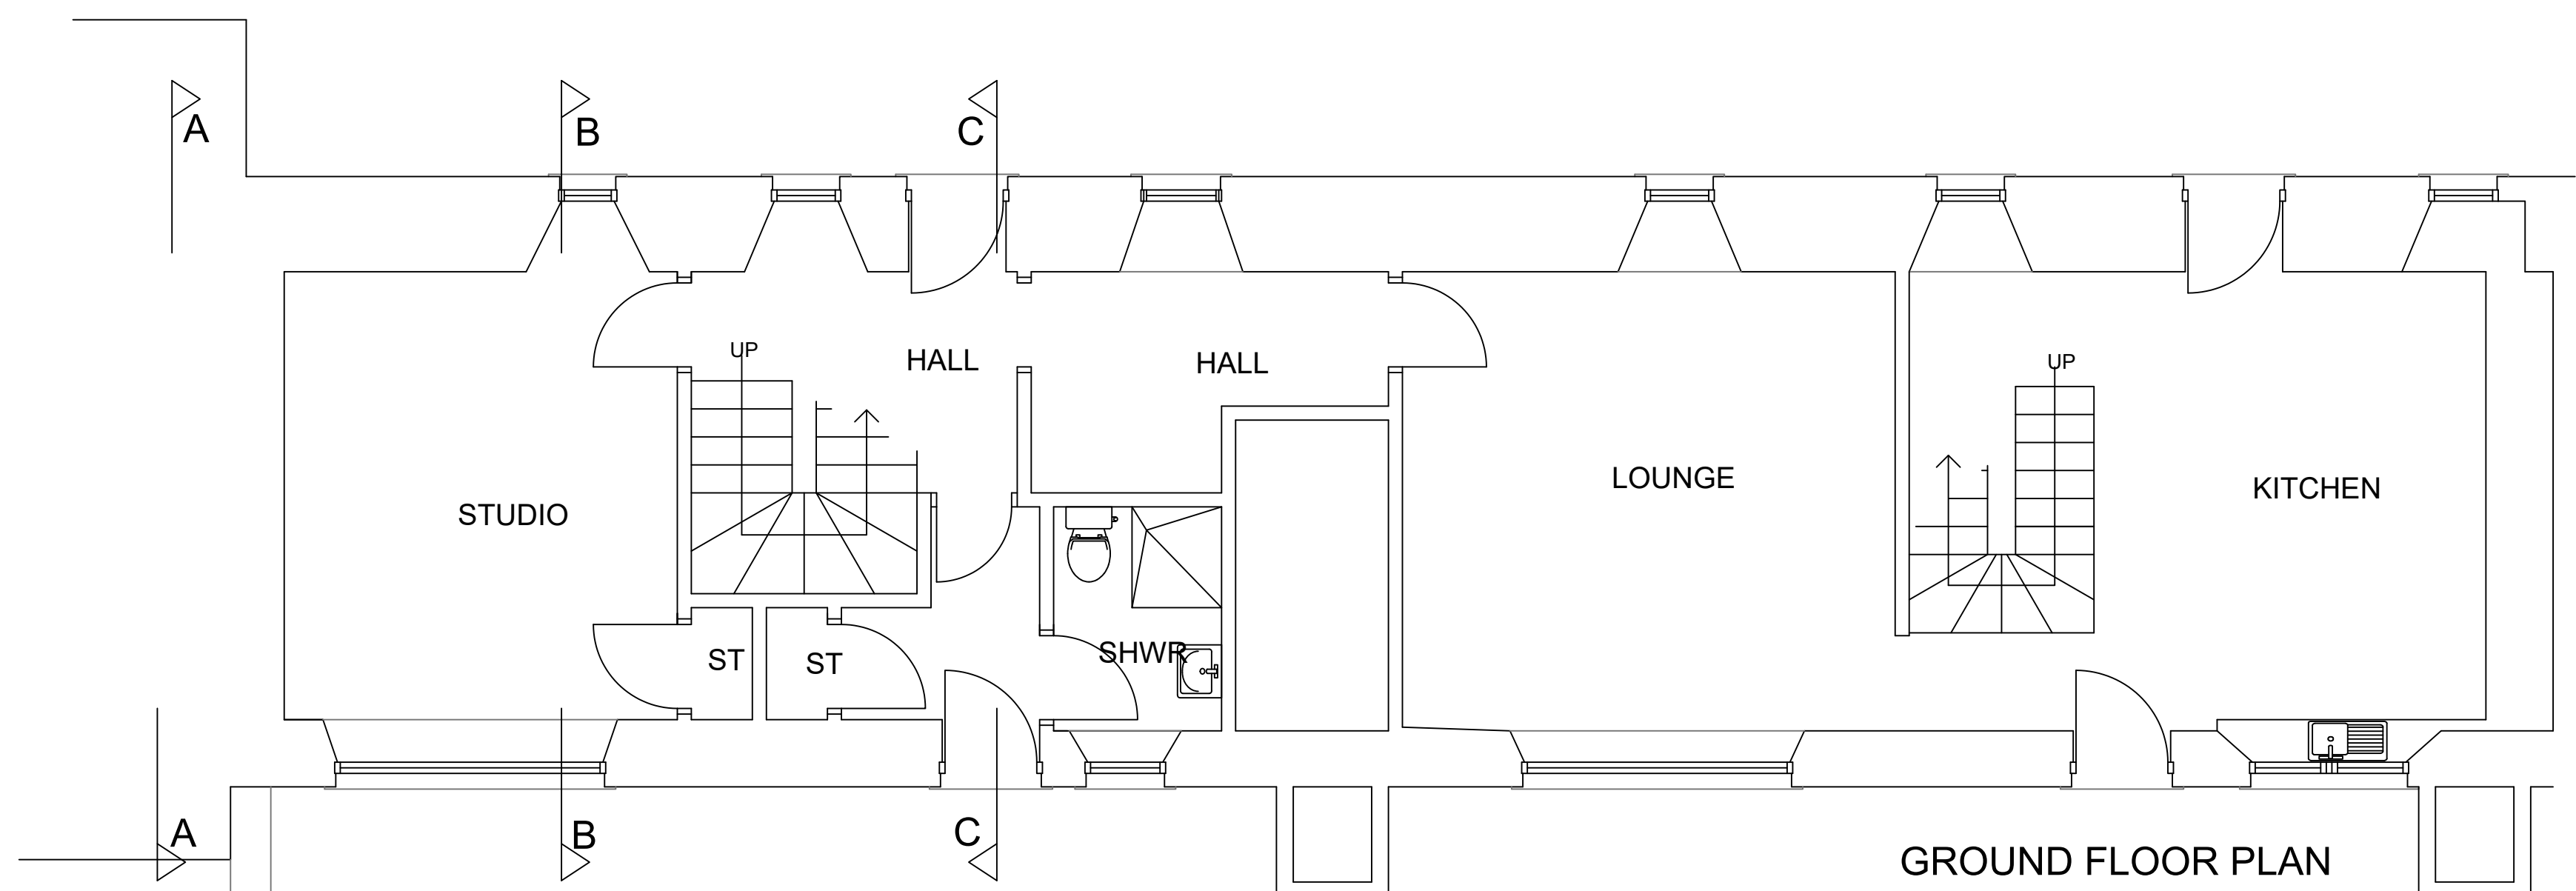

GROUND FLOOR PLAN



ADJACENT PROPERTIES
2 HIGH STREET & 15 COVE WYND

PROPOSED EXTENSION
6 HIGH STREET, PITTENWEEM,
ANSTRUTHER, FIFE, KY10 2LA

GROUND , FIRST & SECOND FLOOR
PLANS, ELEVATIONS & SECTION
AS EXISTING
SCALE 1:50 (printed at A1)
February 2021

DRAWING No 2021/01/PL01