




charlie b architect
23 Emsdort Street, Lundin Links, KY8 6HL
Tel 01333 320 318
Mob 07742579065
E-mail charliebarch@aol.com

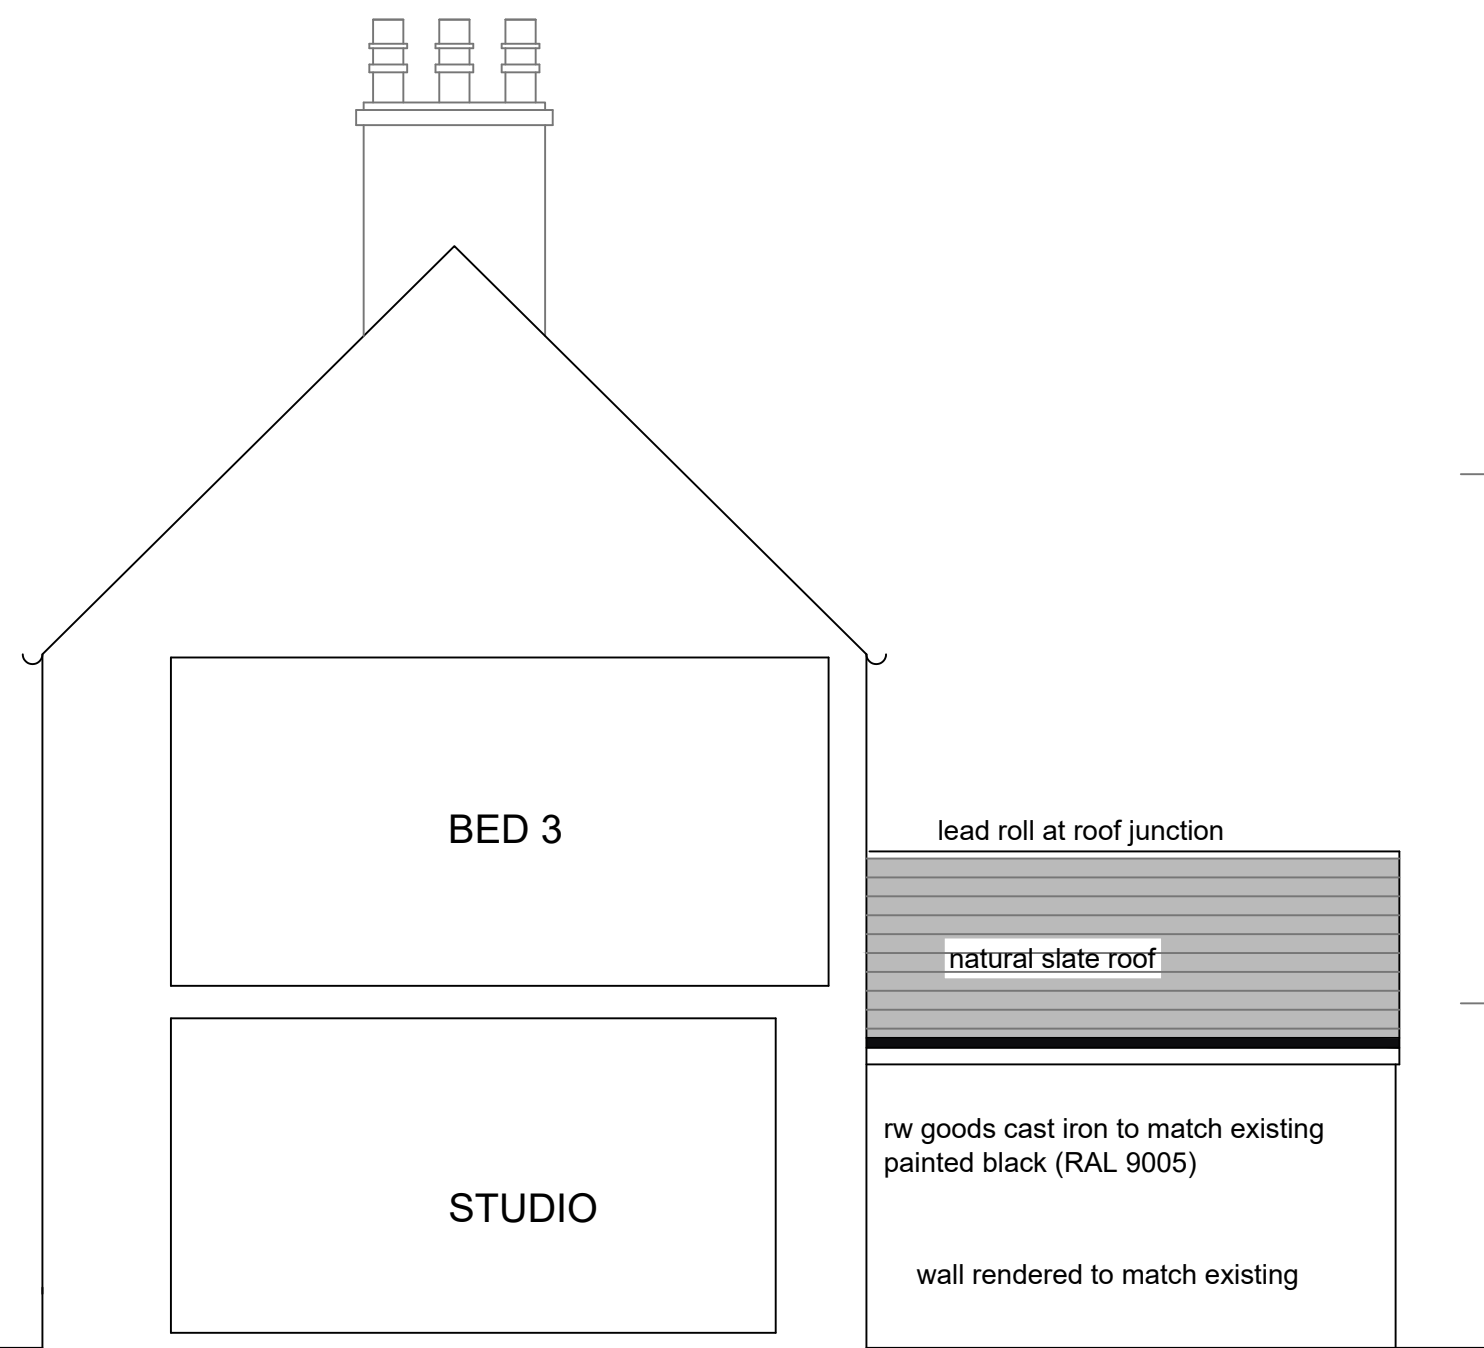


SECTION A-A SOUTH WEST ELEVATION

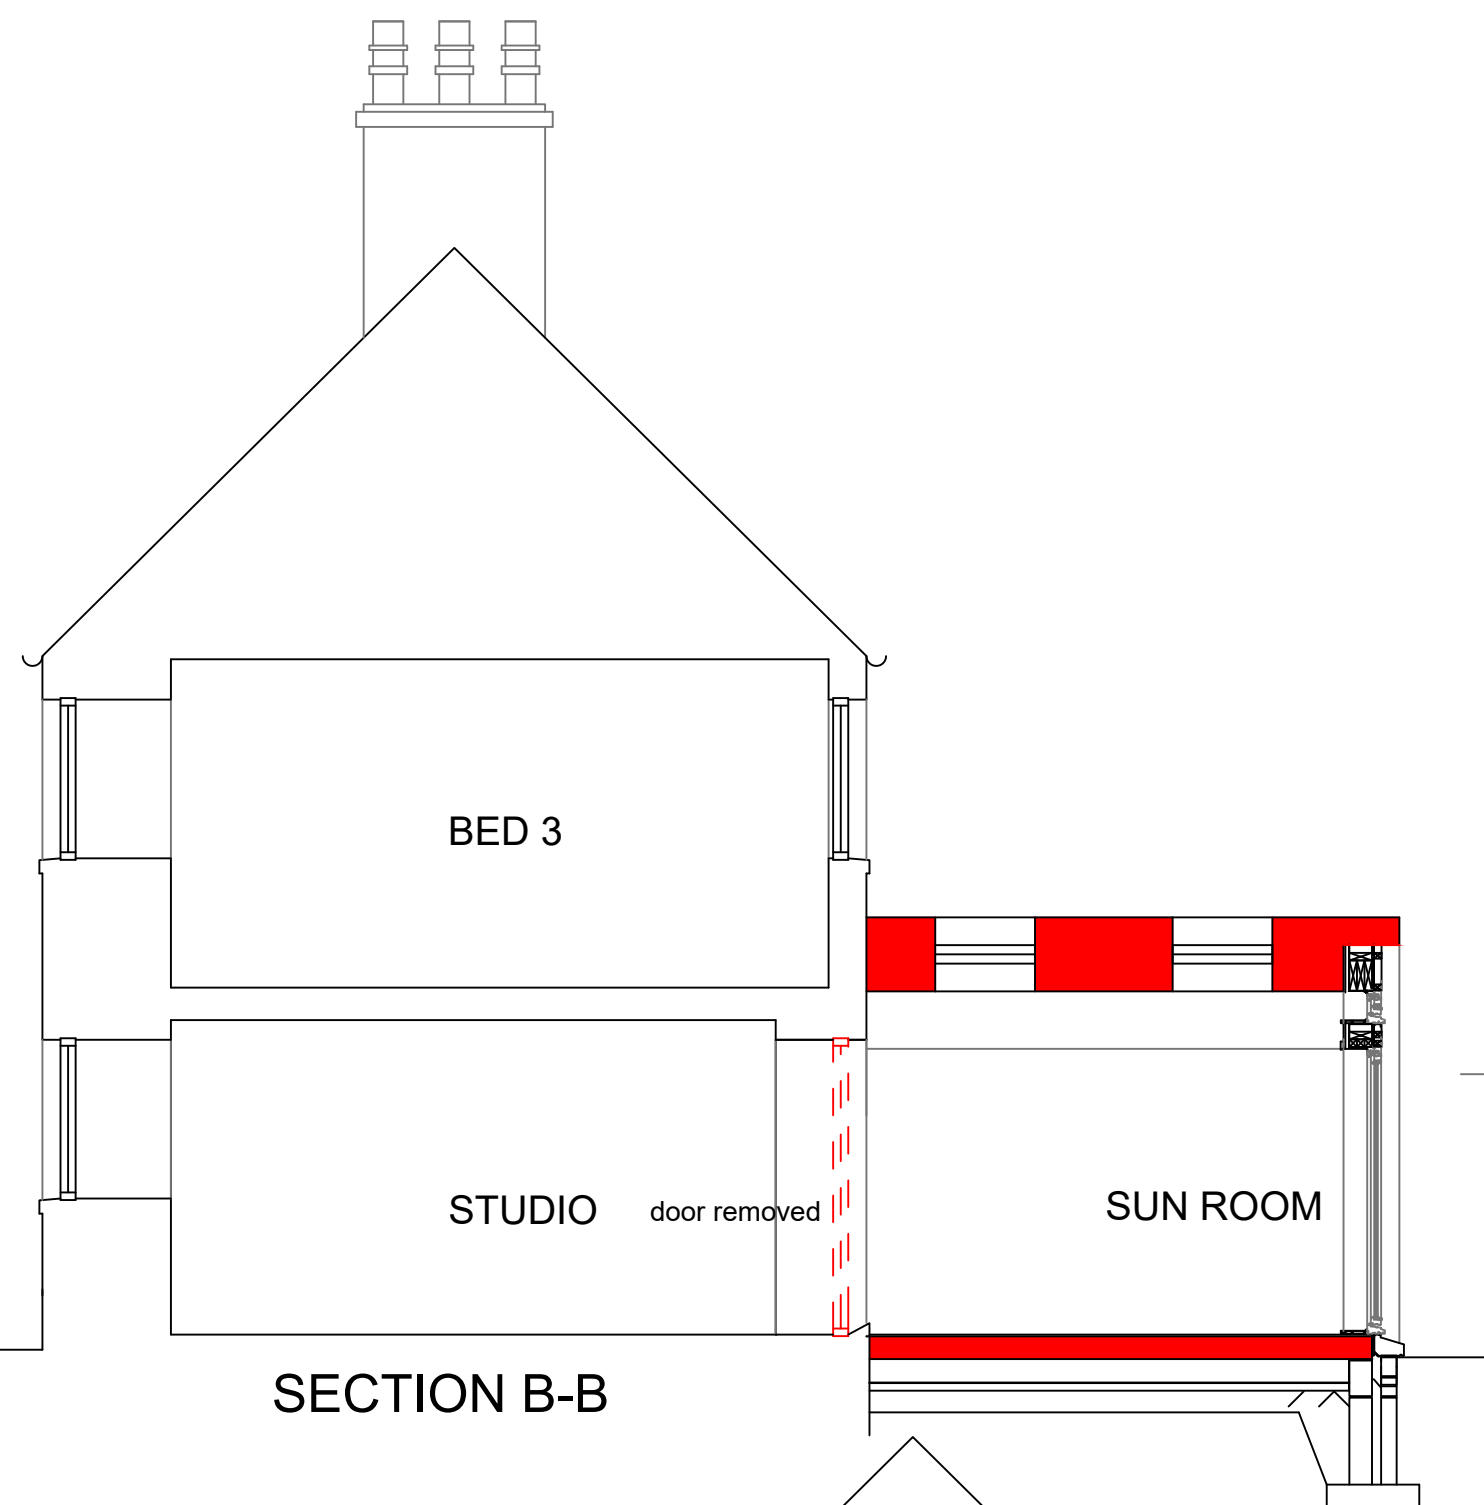

SECTION B-B

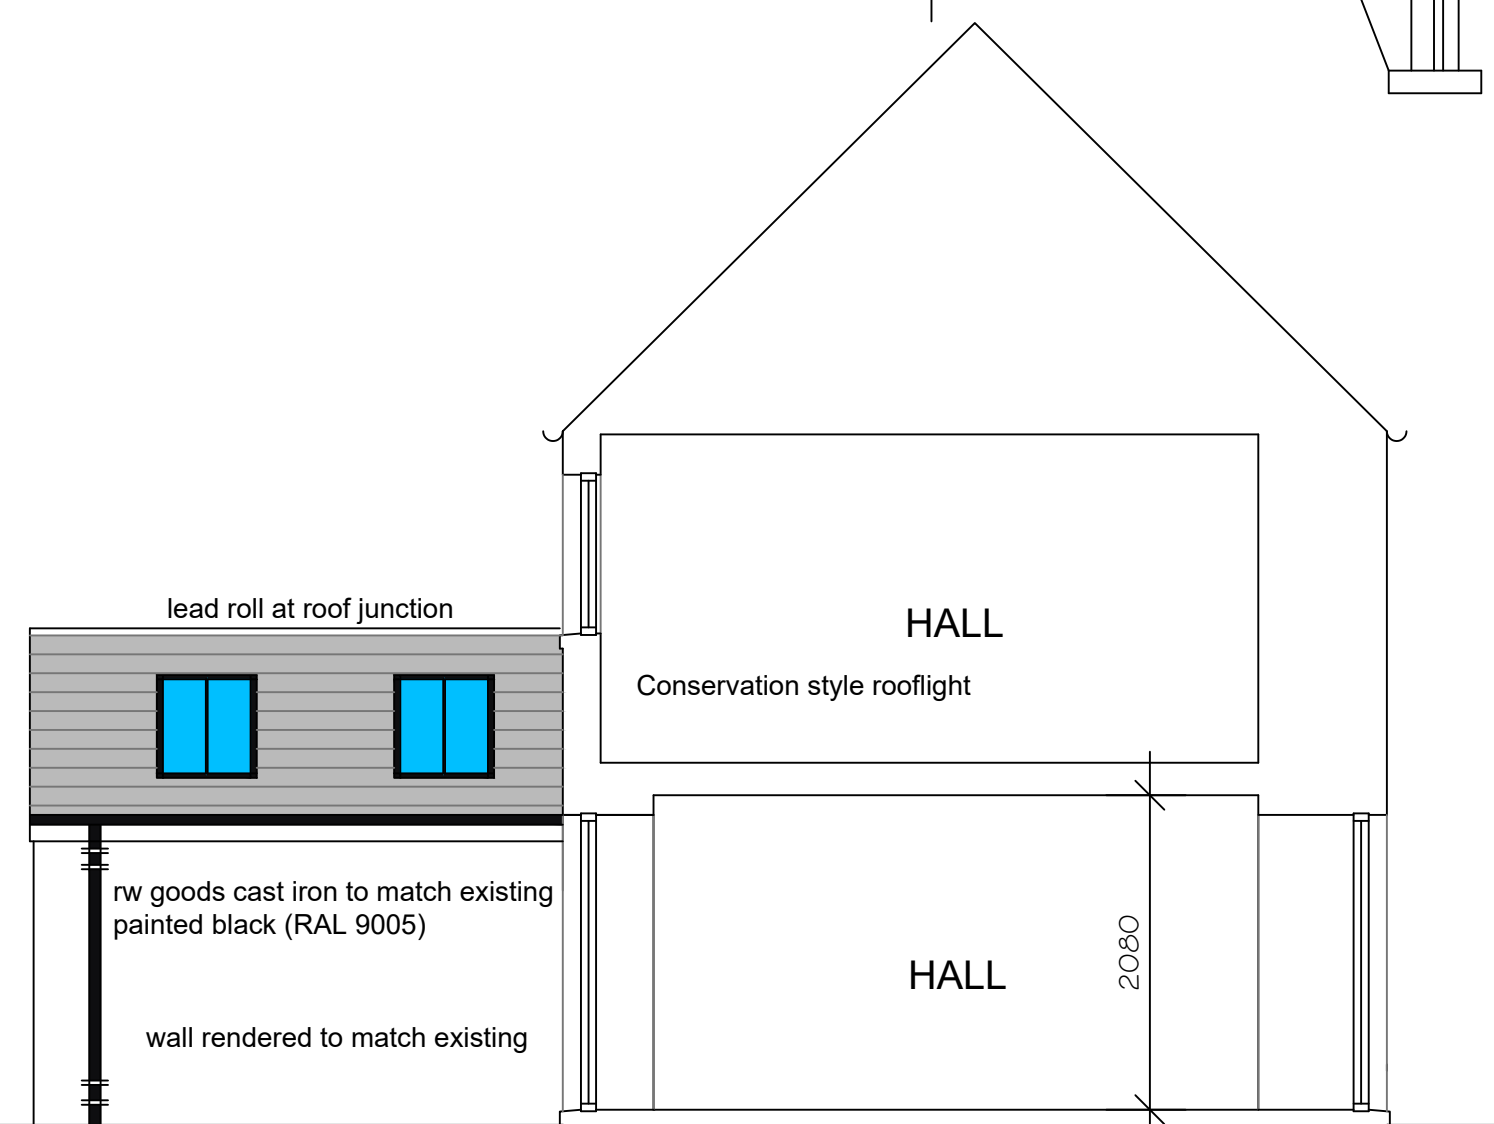


SECTION C-C / NORTH EAST ELEVATION

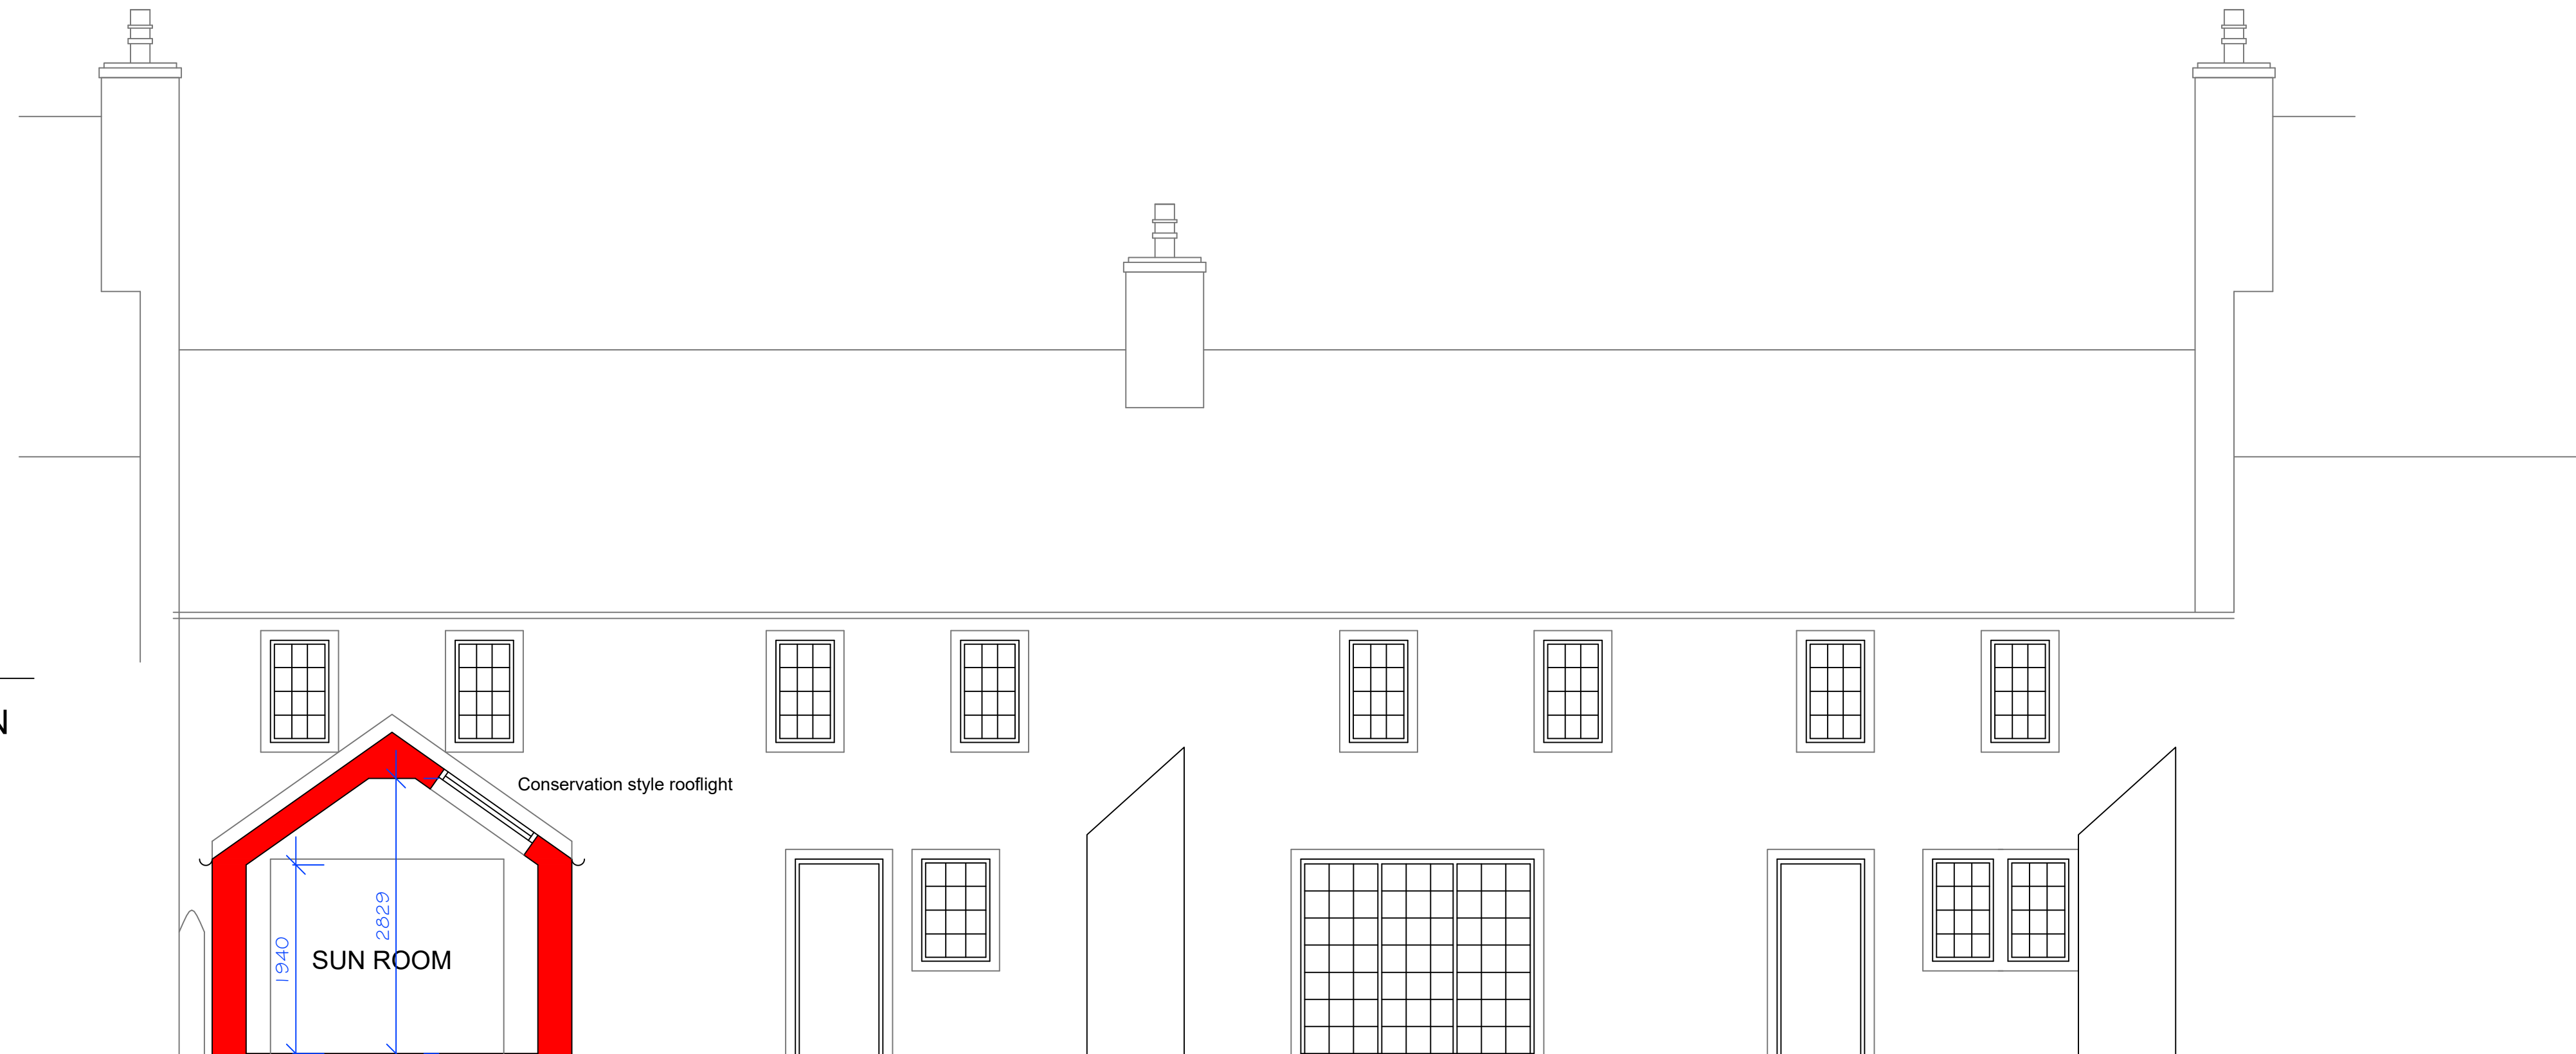

SECTION D-D

0 1 2 3 4 5 metres
SCALE FOR DRAWING 1:50 AT A1

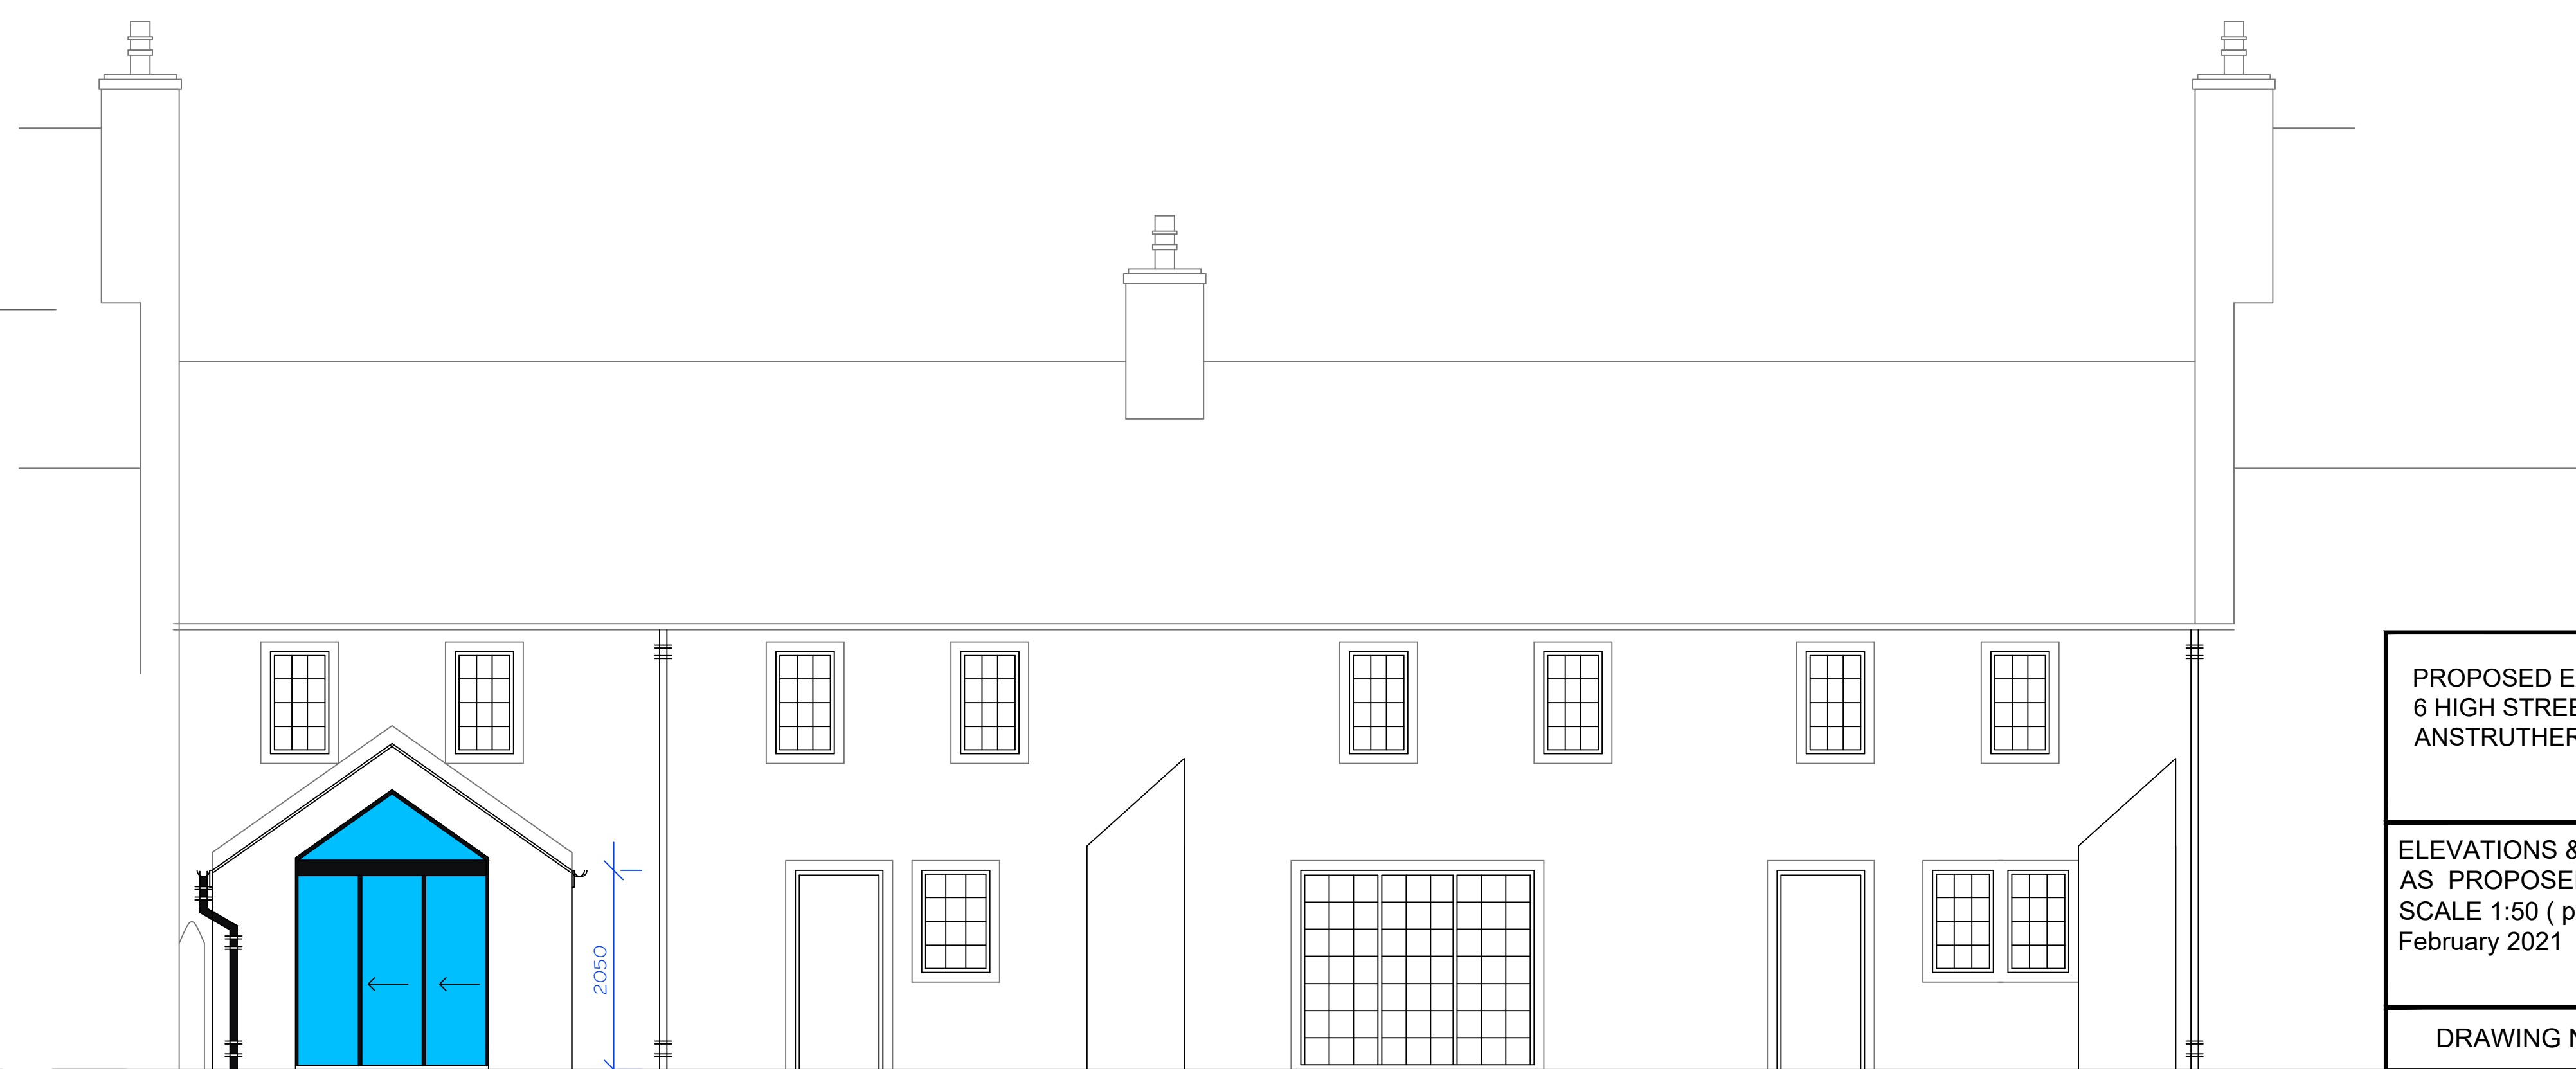

SOUTH EAST ELEVATION

PROPOSED EXTENSION
6 HIGH STREET, PITTENWEEM,
ANSTRUTHER, FIFE, KY10 2LA

ELEVATIONS & SECTIONS
AS PROPOSED
SCALE 1:50 (printed at A1)
February 2021

DRAWING No 2021/01/PL03