





McDigit/2019

Digital Drive Thru Lane - Proposed Signage


ISSUE 01 - 16-10-18



Sign 1 - FG-MCD-524 - Scale 1:20 Double Digital Menu Board

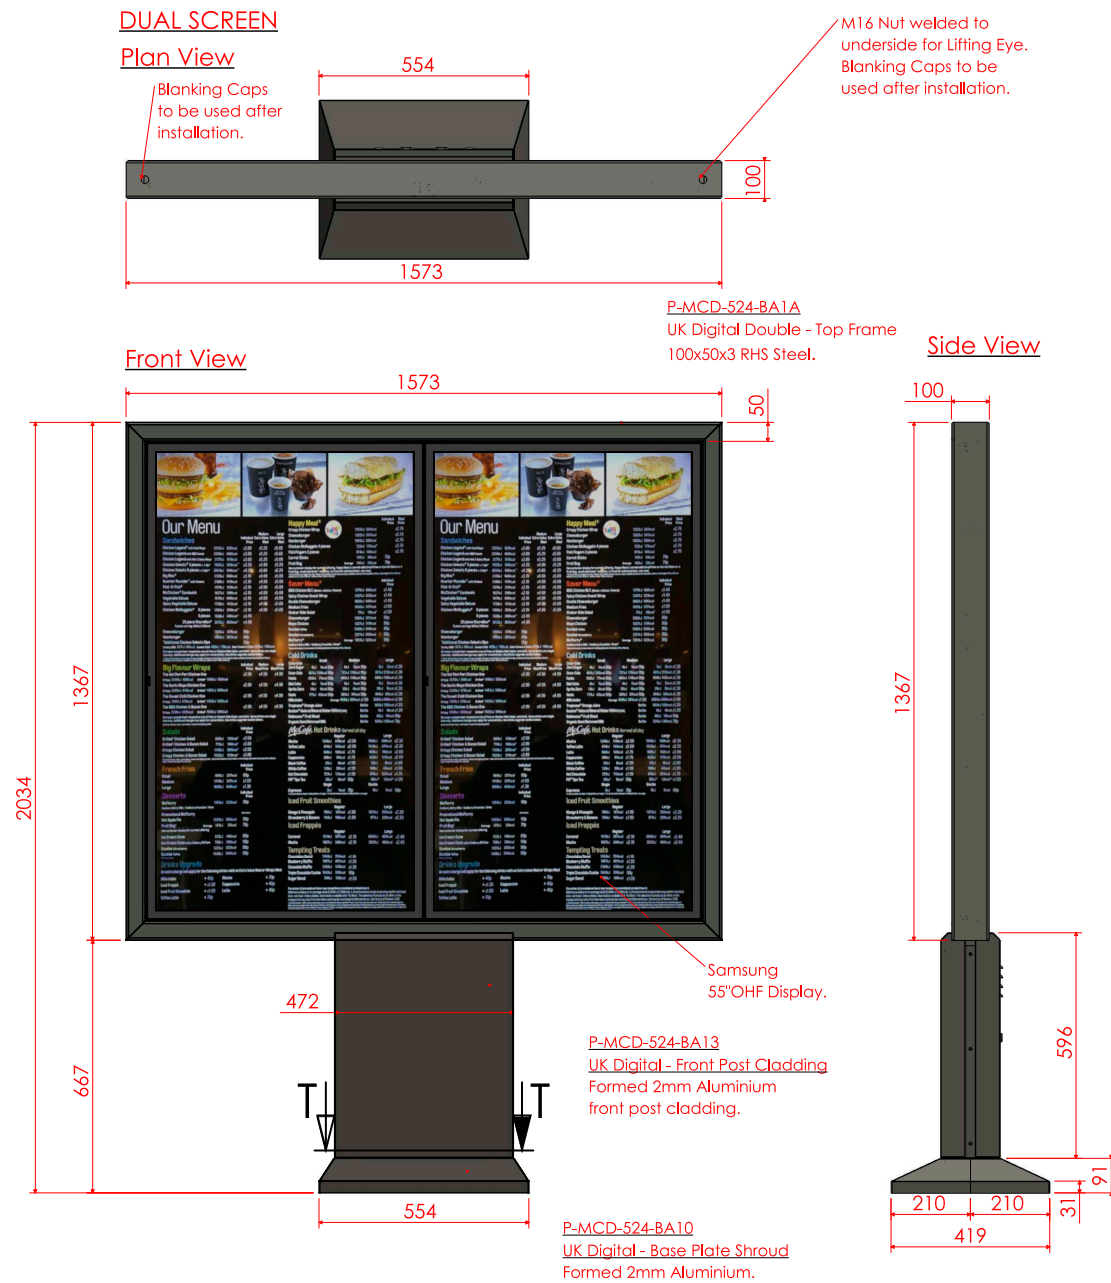 

Proposed Signage

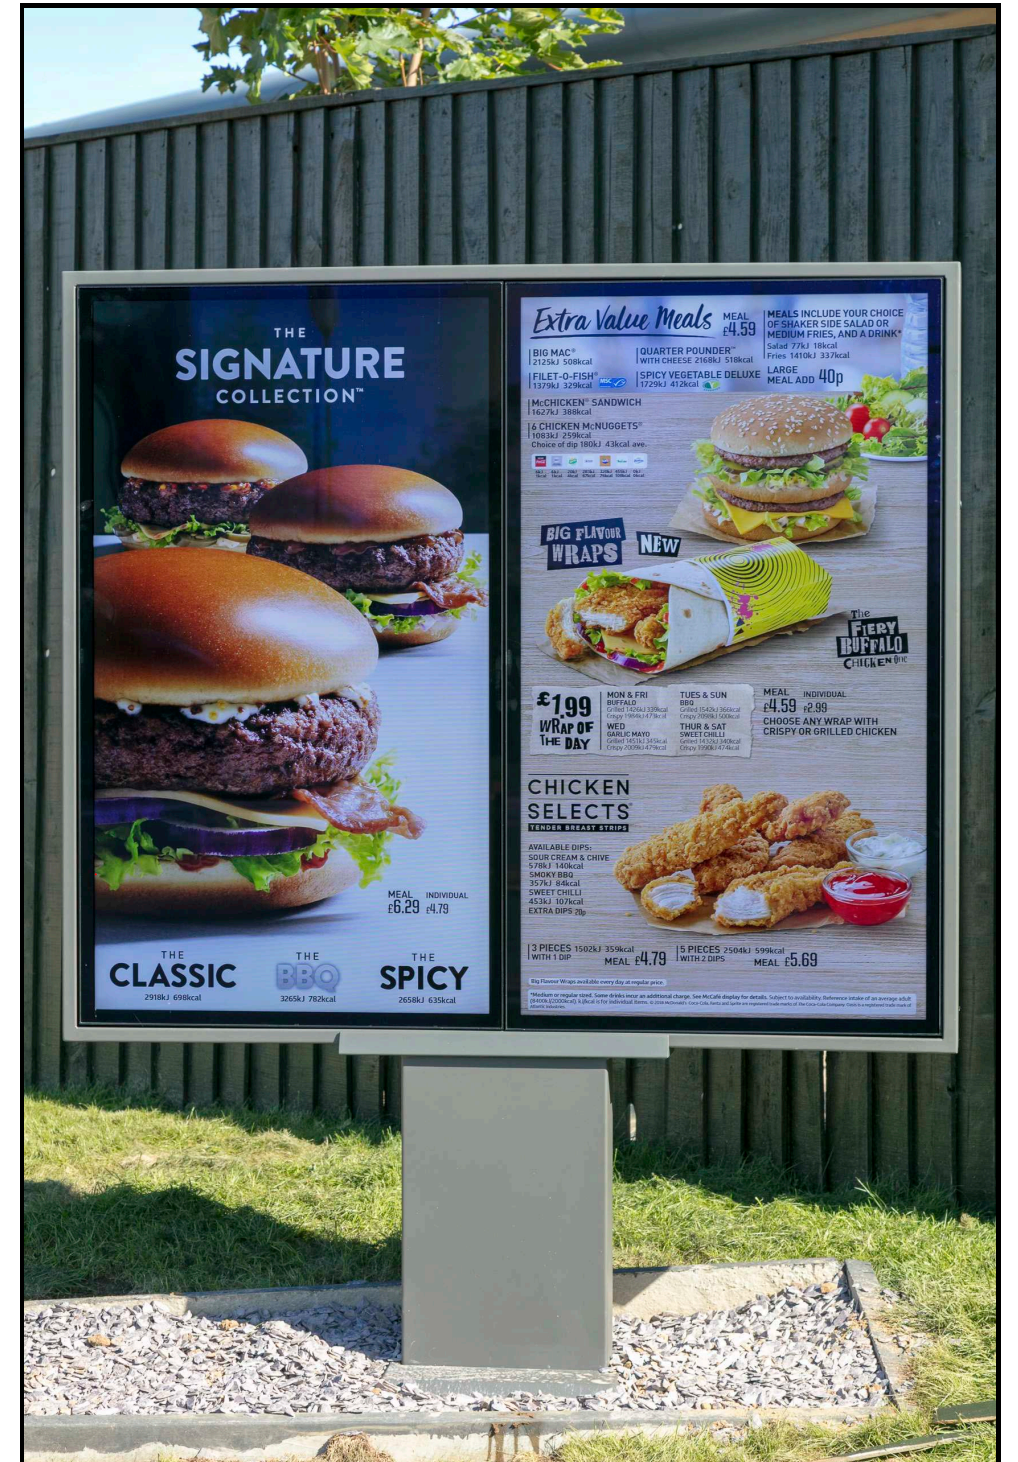

Colour reference

RAL7022 Umbra Grey with a fine textured finish.



Site
Digital Drive Thru Lane
McDIGDT

Job Number
87779A

Drawing Location
M:\2018 Drawings\McDonalds\87779

Scale
as shown @ A3

Issue / Rev
2

Drawn By
KG

Checked By
PM



Sales Rep
ARB

Date
16/10/2018



BUTTERFIELD SIGNS LTD
174 Sunbridge Rd
Bradford
West Yorkshire
BD1 2RZ
Tel: 01274 722244
Fax: 01274 848996
Web: www.butterfieldsigns.co.uk

Sign 2 - FG-MCD-525 - Scale 1:20 Single Digital Menu Board

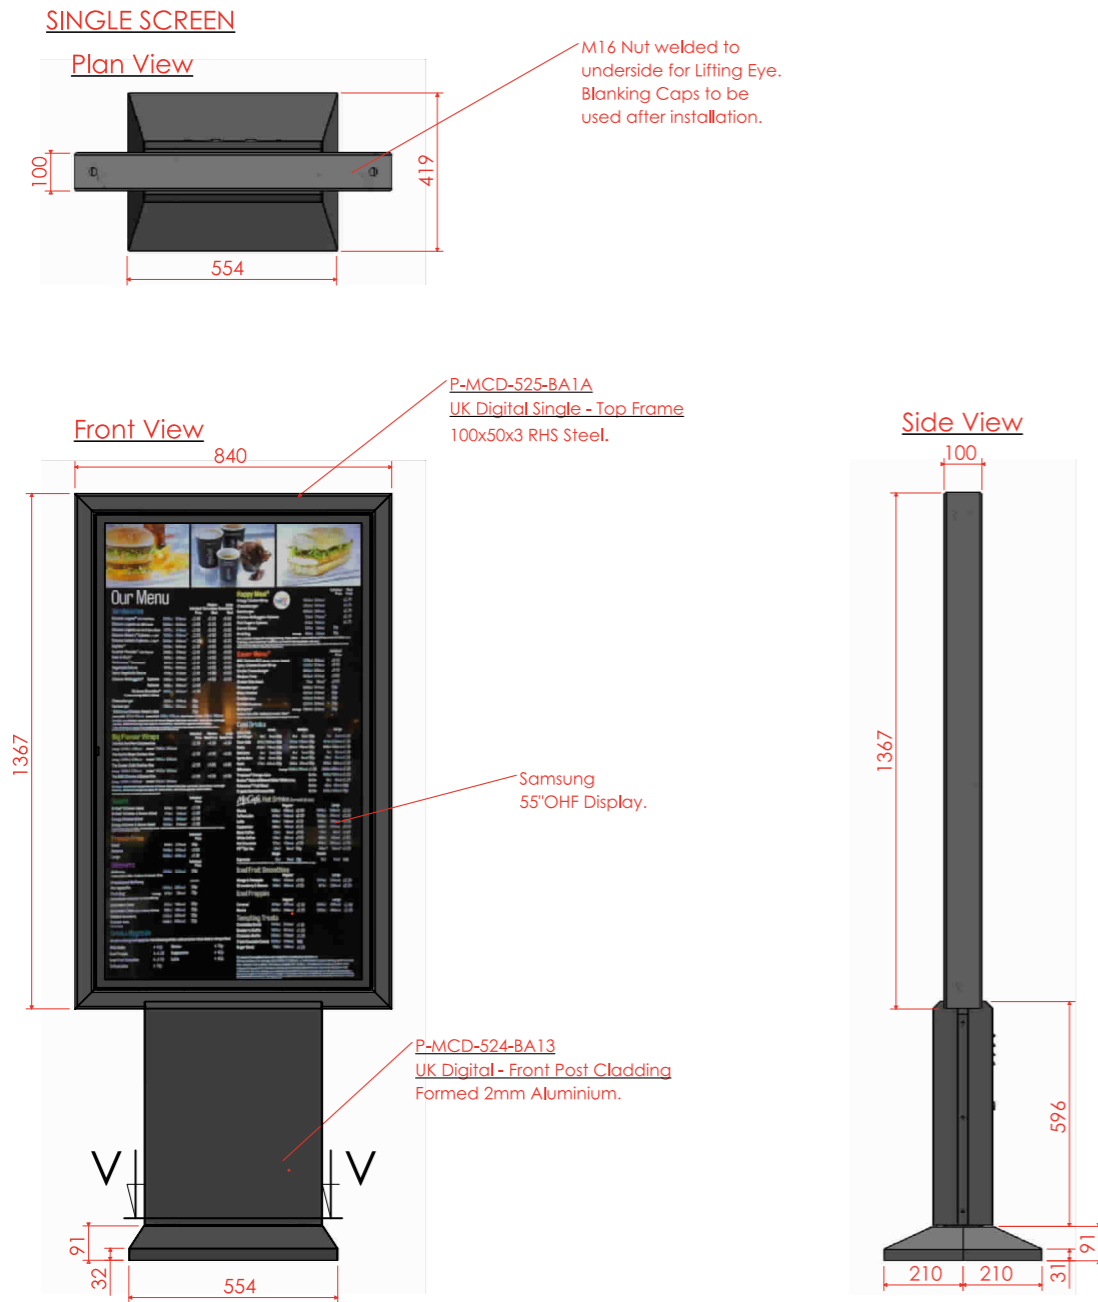 

Proposed Signage



Colour reference

RAL7022 Umbra Grey with a fine textured finish.



Site
Digital Drive Thru Lane
McDIGDT

Job Number
87779A
Drawing Location
M:\2018 Drawings\McDonalds\87779

Scale
as shown @ A3
Issue / Rev
2


Drawn By
KG
Checked By
PM

Sales Rep
ARB
Date
16/10/2018




BUTTERFIELD SIGNS LTD
174 Sunbridge Rd
Bradford
West Yorkshire
BD1 2RZ
Tel: 01274 722244
Fax: 01274 848996
Web: www.butterfieldsigns.co.uk

0.0 0.1 0.2 0.3 0.4 0.5m
Scale 1:10

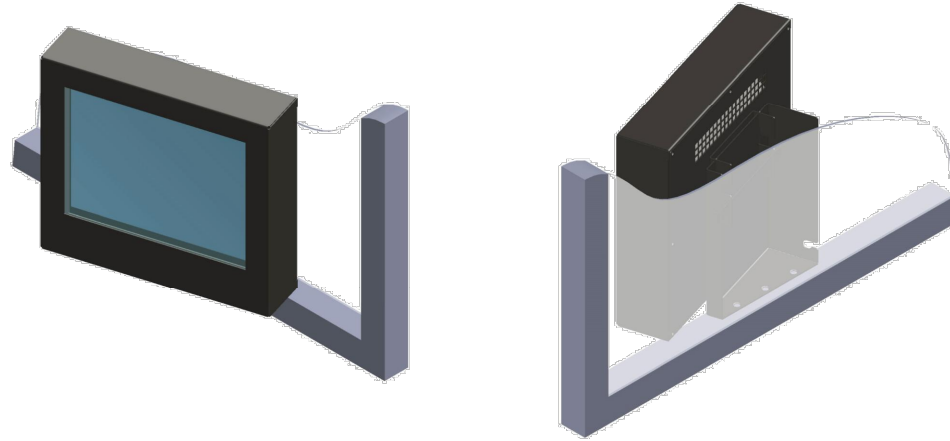


3D view (NTS)


PPC Aluminium shroud finished in RAL 7022 Grey with clear perspex front
15" LCD display screen (max. illumination 1600cd/m²)

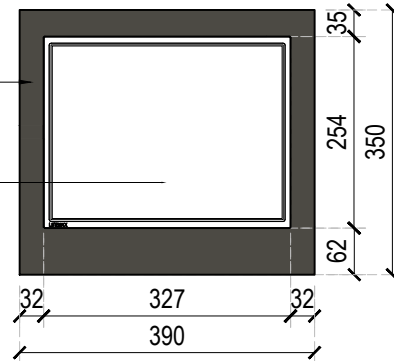

Front Elevation

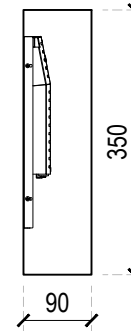

Section

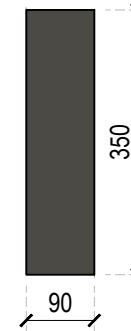

Side Elevation

NOTES AEWTP030C

- All dimensions and levels are to be checked on site.
- Any discrepancies are to be reported to the architect before any work commences
- This drawing shall not be reproduced without express written permission from AEW.
- Title overlay drawings and ownership boundaries are produced using all reasonable endeavors. AEW cannot be responsible for the accuracy or scale discrepancy of base plans supplied to them.
- All works are to be undertaken in accordance with Building Regulations and the latest British Standards.
- All proprietary materials and products are to be used strictly in accordance with the manufacturers recommendations.

CDM 2015

Client notified of duties: **at design workshops**
Principal Designer: **TBC**

Unless noted below, all known hazards have been highlighted on the drawing.

A	09/10/19	JJ	TSS
Annotation from the Note omitted.			

REV	Date	Drawn by: -	Checked by: -
-----	------	-------------	---------------

Status	Purpose of Issue
S2	For Information

drawing stage **PLANNING**

client
McDonald's Restaurants Ltd

project
Reconnect Screen

drawing title
Proposed Reconnect Screen Details

date	22/05/2019	drawn	RC
scale@A4	1:10	checked	EOH

Sign 3

Reconnect Screen Details
Scale 1:10

Rev

A

Job No

11358-AEW-XXXX-SK01

aew architects
0161 214 4370
www.aewarchitects.com

