

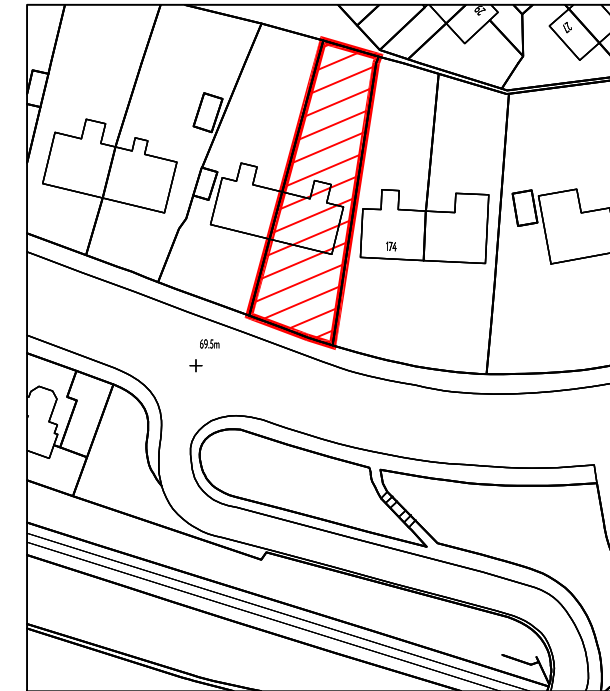


Revision

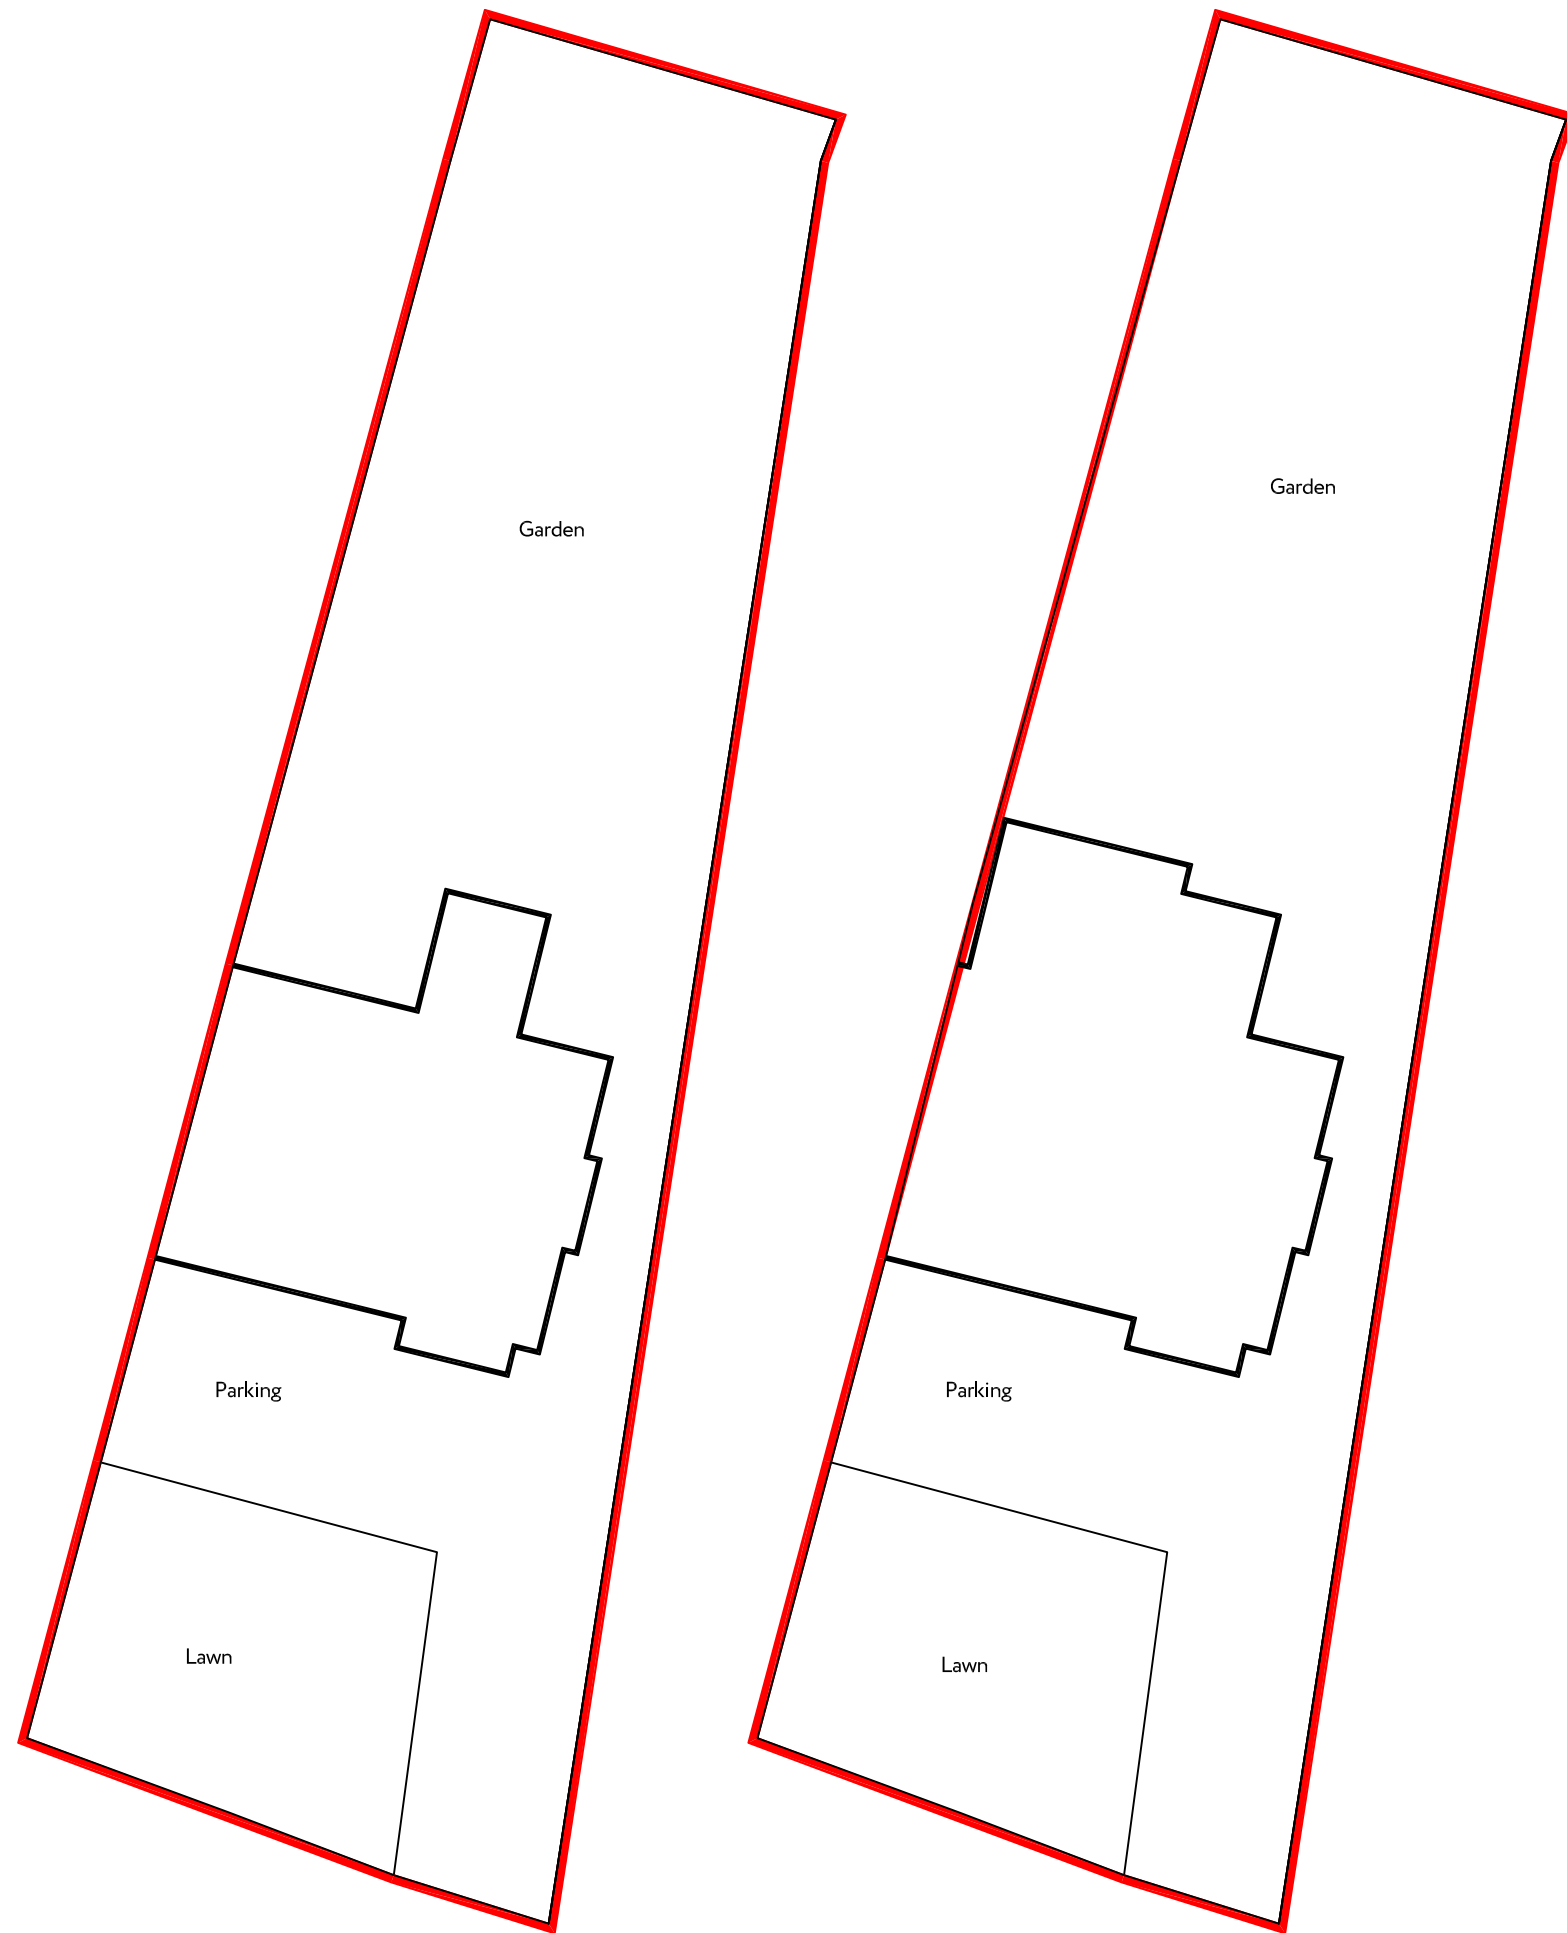

OS REPRODUCED UNDER LICENSE NUMBER - 100054476

SCALE 1:1250

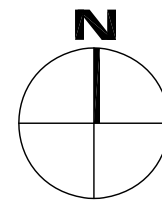

**Rebecchi**  
ARCHITECTURAL  
55 Kempock Street  
Gourock  
PA19 1NF  
t - 01475 634844  
e - marco@rebecchia.com  
w - rebecchia.com

Client

Andy Campbell

Project Title

Proposed Extension at  
176 Inverkip Road,  
Greenock

Drawing Title

Existing & Proposed Site Plans

Scale	Size	Date
1:200	A3	18-02-21

Job No.	Drawing No.	Revision
20-140	ST-001	-

20-140 ST-001 -