




EXISTING EXTERNAL WEST ELEVATION  
SCALE 1:100

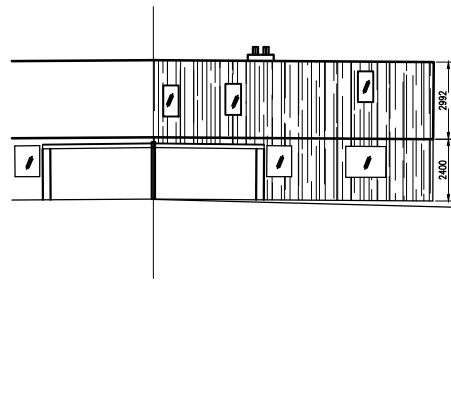


EXISTING EXTERNAL EAST ELEVATION  
SCALE 1:100

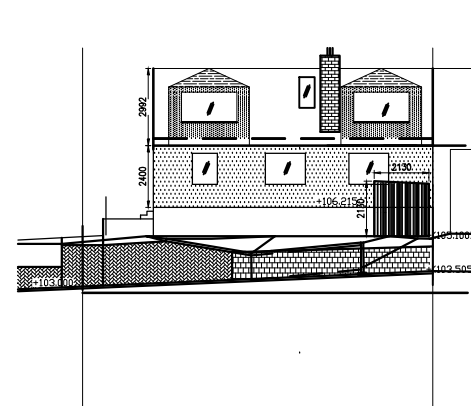


PROPOSED ELEVATION LOOKING WEST  
SCALE 1:100

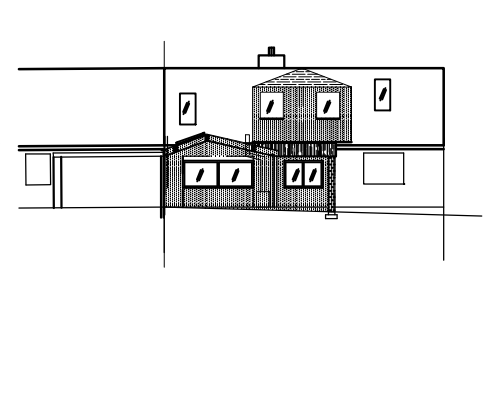


PROPOSED ELEVATION LOOKING EAST  
SCALE 1:100

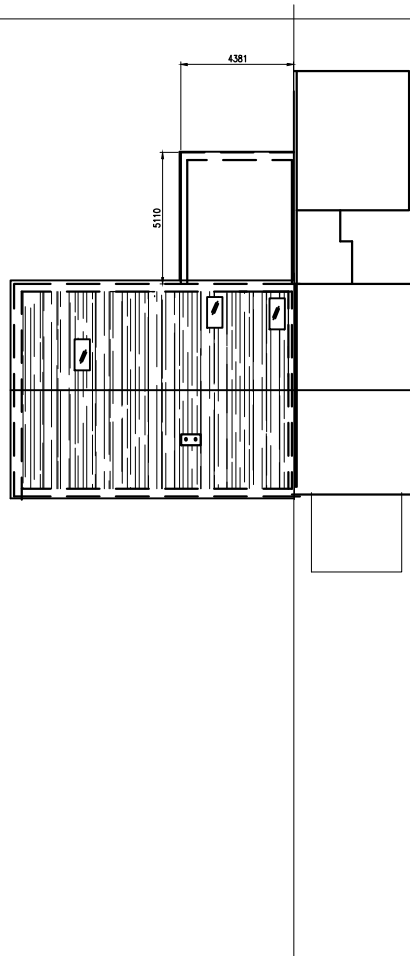

EXISTING GROUND FLOOR PLAN  
SCALE 1:100

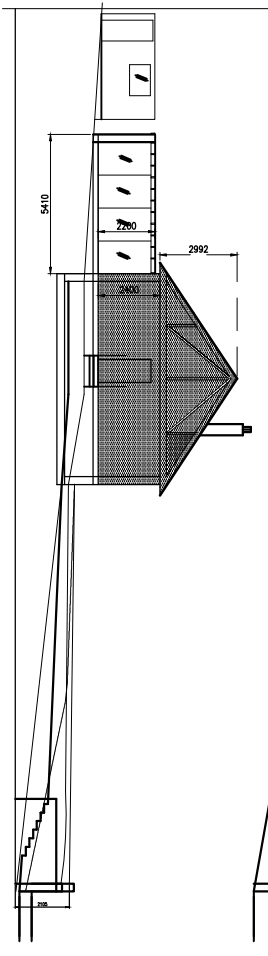

EXISTING CROSS SECTION LOOKING SOUTH  
SCALE 1:100

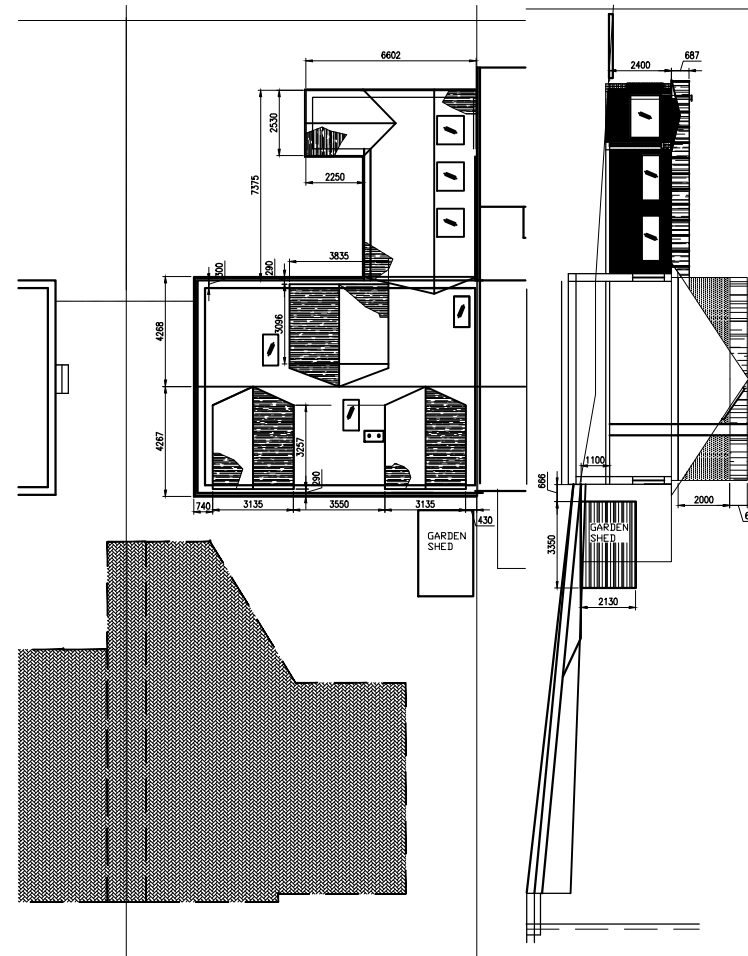

PROPOSED PLAN  
SCALE 1:100

PROPOSED CROSS SECTION LOOKING SOUTH  
SCALE 1:100

- Legend of Finishes
- Roof Tile - Red
  - Harling - exposed chips to match existing
  - Glass
  - Stone - To match existing
  - Timber - Treated beech - Silver
  - GRP - Black/Dark Gray
  - Pneable Paving Marshalls Priors

REFERENCE DRAWINGS

WE HEREBY CERTIFY THAT THIS IS A TRUE COPY OF THE PLAN REFERRED TO IN THE APPLICATION FOR BUILDING WARRANT.  
DATE: 01 02 2020  
SIGNED: \_\_\_\_\_

**PLANNING & WARRANT**  
Applicant: **KENNY**  
Project title: **38 Manse Road  
Linlithgow  
EH496AR**

Drawing title: **External Plans & Elevations  
Building Extension**

Drawn	PFK	Checked	Approved
Date	Feb 21	Date	Date
Scales AS NOTED			

Drawing Number: 2021-MR-002