


- Legend of Finishes**
-  Roof Tile - Red
 -  Harding - exposed chips to match existing
 -  Glass
 -  Stone - To match existing
 -  Timber- Treated beech-Silver
 -  GRP - Black/Dark Gray
 -  Peneable Paving Marshalls Piora


EXISTING ELEVATION LOOKING SOUTH
SCALE 1:100



REFERENCE DRAWINGS

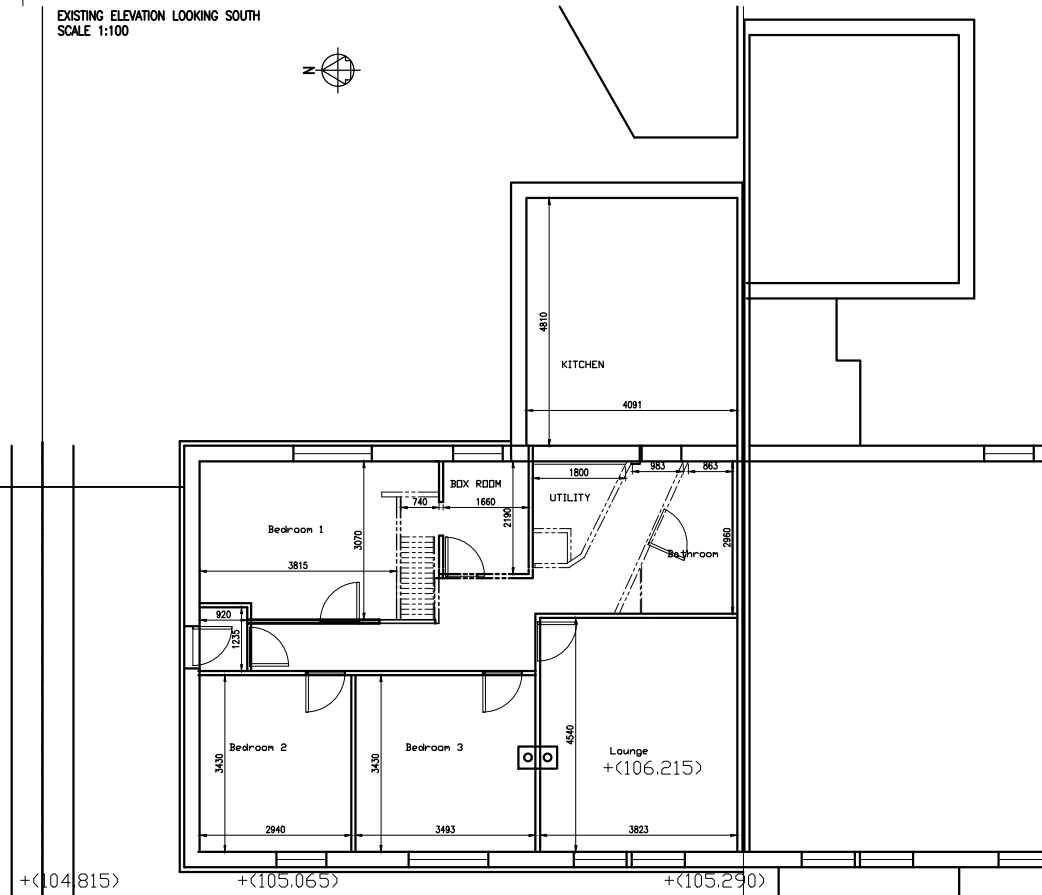

EXISTING GROUND FLOOR PLAN
SCALE 1:100

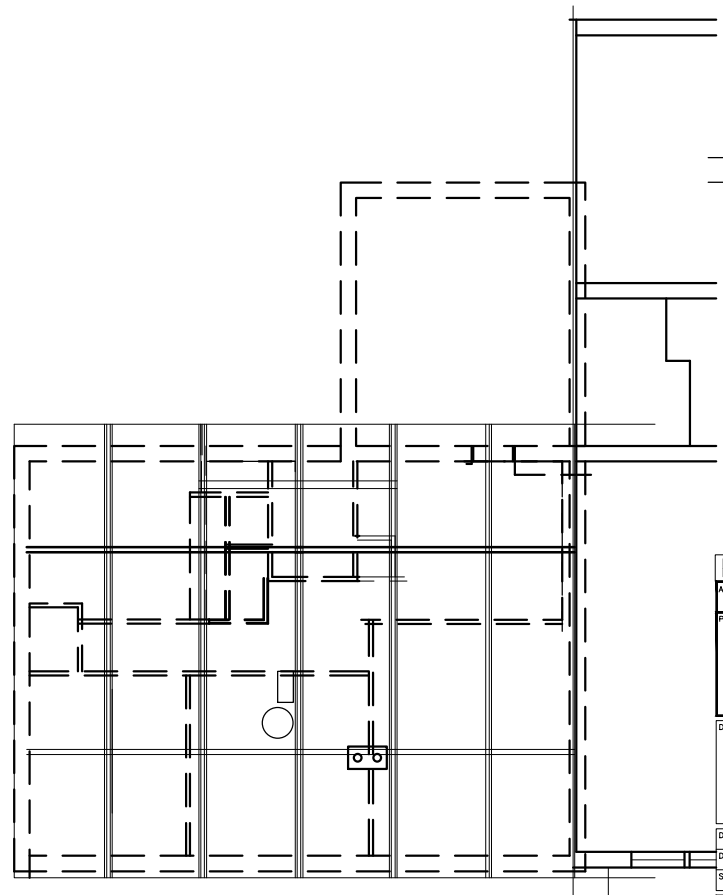

EXISTING ATTIC PLAN
SCALE 1:100

WE HEREBY CERTIFY THAT THIS IS A TRUE COPY OF THE PLAN REFERRED TO IN THE APPLICATION FOR BUILDING WARRANT.
DATE: 01.02.2020
SIGNED: _____

PLANNING & WARRANT

Applicant: **KENNY**
Project title: **38 Manse Road Linlithgow EH496AR**

Drawing title: **Existing Plans & Elevations Building Extension**

Drawn	PFK	Checked	Approved
Date	Feb 21	Date	Date

Scales: AS NOTED

Drawing Number: 2021-MR-003