




EXISTING CROSS SECTION
LOOKING SOUTH
SCALE 1:100

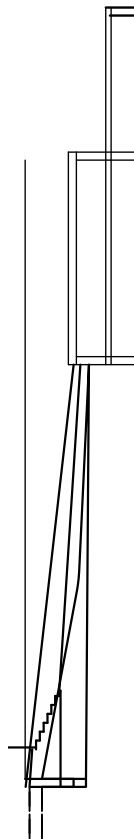


EXISTING EXTERNAL PLAN
SCALE 1:100

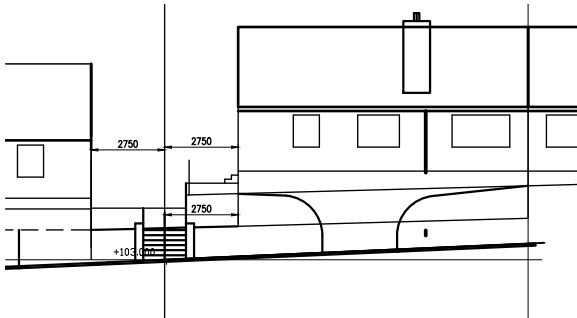


EXISTING EXTERNAL WEST ELEVATION
SCALE 1:100

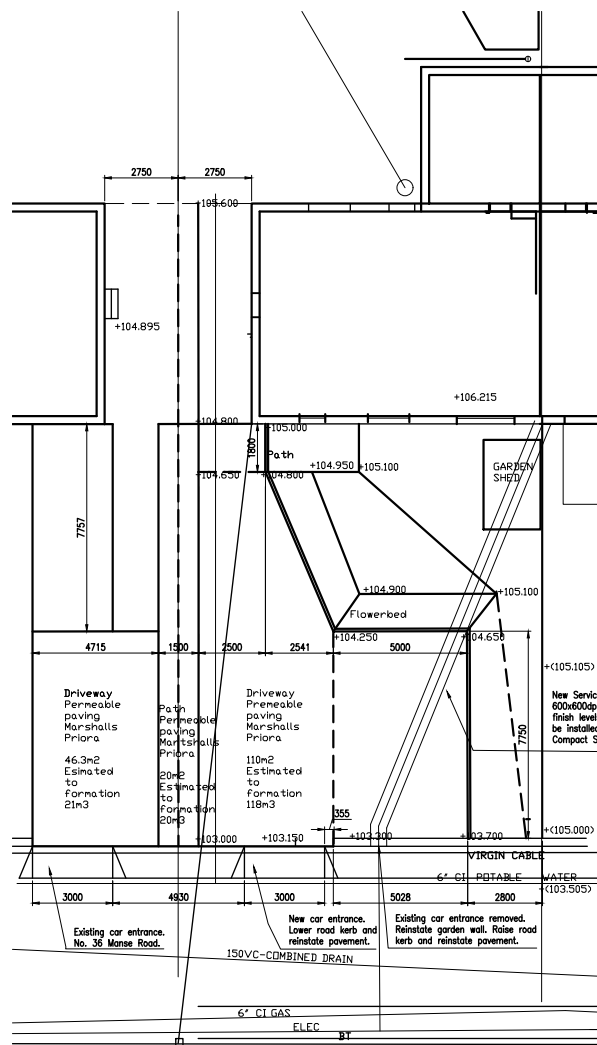


PROPOSED EXTERNAL PLAN
SCALE 1:100

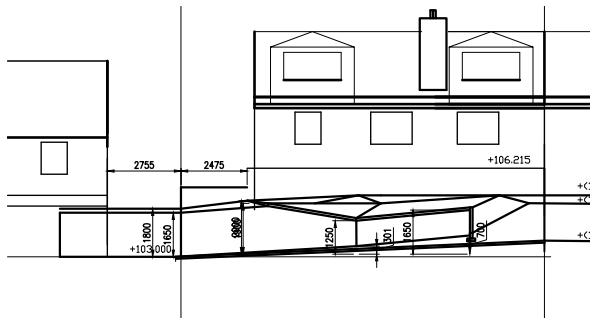

PROPOSED EXTERNAL WEST ELEVATION
SCALE 1:100

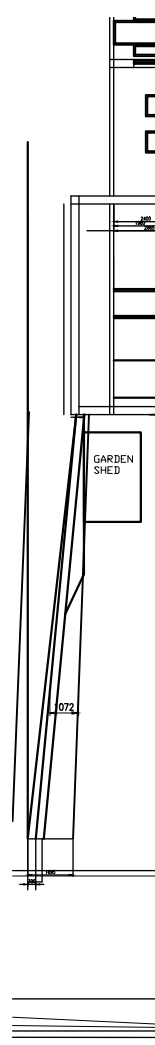

PROPOSED CROSS SECTION LOOKING SOUTH
SCALE 1:100

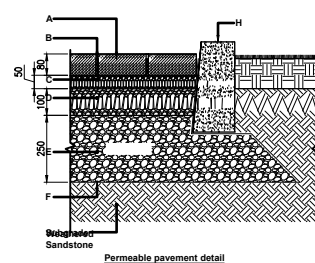

- A. PERMEABLE PAVEMENT BY MARSHALLS PRIORA 1000000000 DP
- B. JOINT FILLING MATERIAL, 20mm No 10 & 10mm AGGREGATE
- C. BEDDING COURSE, 100mm 10mm & 10mm AGGREGATE
- D. BASE COURSE, 100mm 10mm & 10mm AGGREGATE
- E. FILLING COURSE, 100mm 10mm & 10mm AGGREGATE
- F. SUBGRADE, 100mm 10mm & 10mm AGGREGATE

NOTES

1. PROPOSED GROUND LEVELS TO BE GRADED TO MATCH EXISTING ON ALL BOUNDARIES.
2. ALL SERVICES TO BE PROTECTED AND DIVERTED AS SHOWN ON PROPOSED DETAILS.

WE HEREBY CERTIFY THAT THIS IS A TRUE COPY OF THE PLAN REFERRED TO IN THE APPLICATION FOR BUILDING WARRANT.	
DATE: 01 02 2021	
SIGNED: _____	

PLANNING & WARRANT

Applicant	KENNY
Project title	38 Manse Road Linlithgow EH496AR

Drawing title	
DRIVEWAY PLANS ELEVATIONS AND DETAILS	

Drawn	PFK	Checked		Approved	
Date	Feb 21	Date		Date	
Scales		AS NOTED			

Drawing Number	2021-MR-001
----------------	-------------