




EXISTING EXTERNAL WEST ELEVATION  
SCALE 1:100

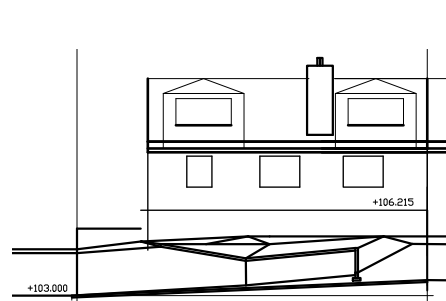

PROPOSED ELEVATION LOOKING WEST  
SCALE 1:100

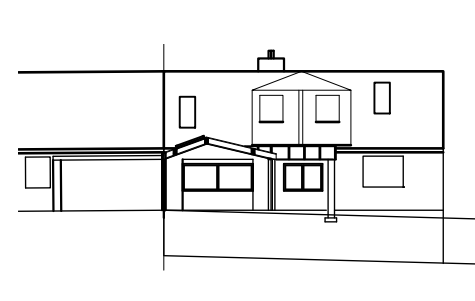


PROPOSED ELEVATION LOOKING EAST  
SCALE 1:100

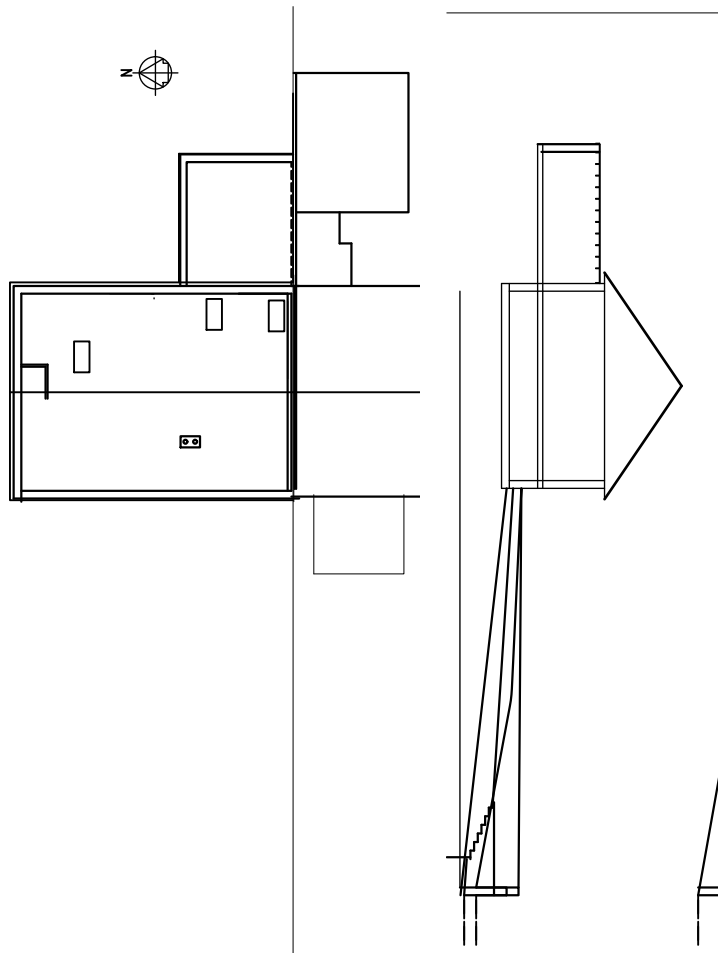

EXISTING GROUND FLOOR PLAN  
SCALE 1:100

EXISTING CROSS SECTION LOOKING SOUTH  
SCALE 1:100

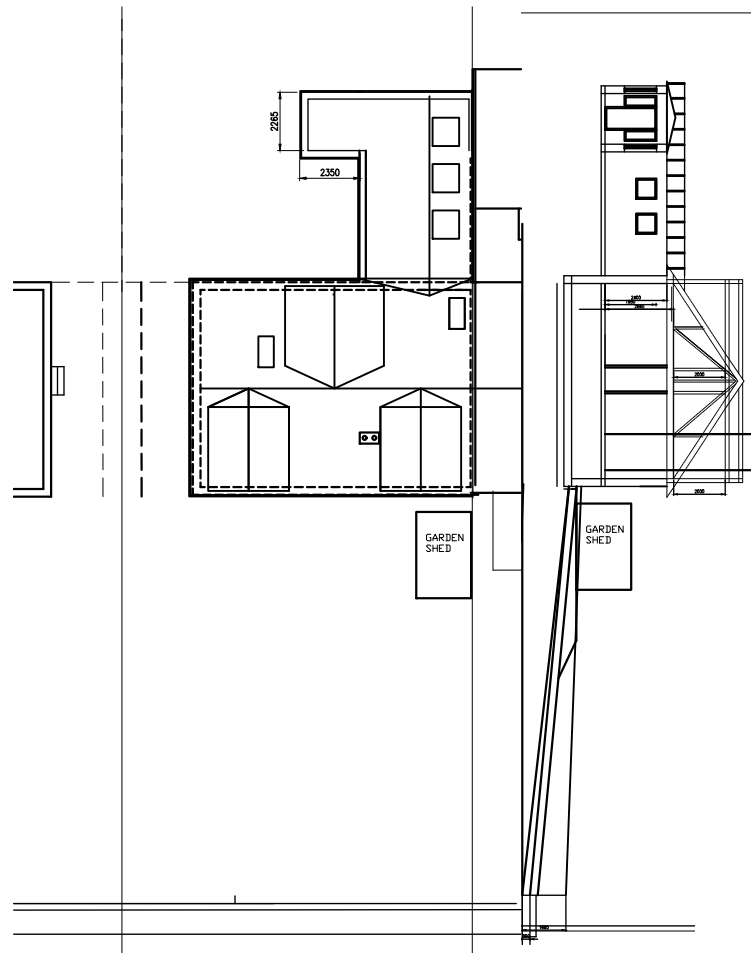

PROPOSED PLAN  
SCALE 1:100

PROPOSED CROSS SECTION LOOKING SOUTH  
SCALE 1:100

REFERENCE DRAWINGS

WE HEREBY CERTIFY THAT THIS IS A TRUE COPY OF THE PLAN REFERRED TO IN THE APPLICATION FOR BUILDING WARRANT.  
DATE: 01 02 2020  
SIGNED:

PLANNING & WARRANT

Applicant **KENNY**

Project title  
**38 Manse Road  
Linlithgow  
EH496AR**

Drawing title  
**PLANS AND ELEVATIONS  
BUILDING EXTENSION**

Drawn PFK	Checked	Approved
Date Feb 21	Date	Date

Scales AS NOTED

Drawing Number 2021-MR-002