



PROPOSED NORTH ELEVATION LOOKING SOUTH
SCALE 1:100

- Legend of Finishes
- Roof Tile - Red
 - Harling - exposed chips to match existing
 - Glass
 - Stone - To match existing
 - Timber - Treated beech - Silver
 - GRP - Black/Dark Gray
 - Premeable Paving Marshalls Priorsa

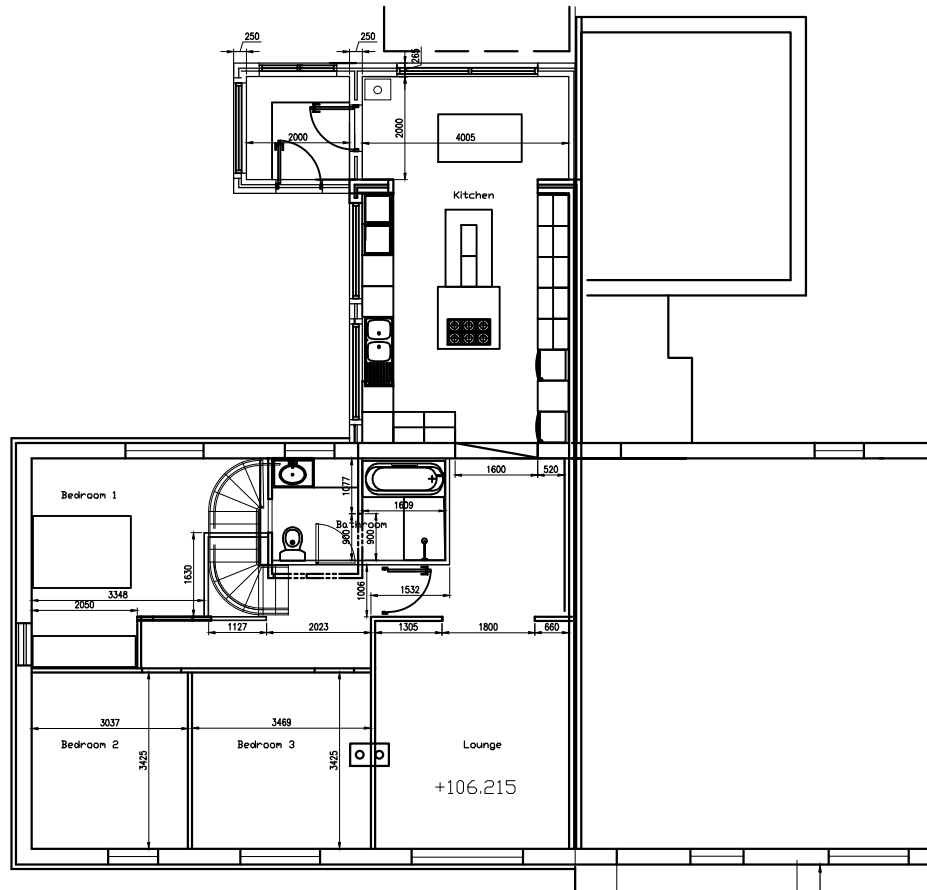

PROPOSED GROUND FLOOR PLAN
SCALE 1:100

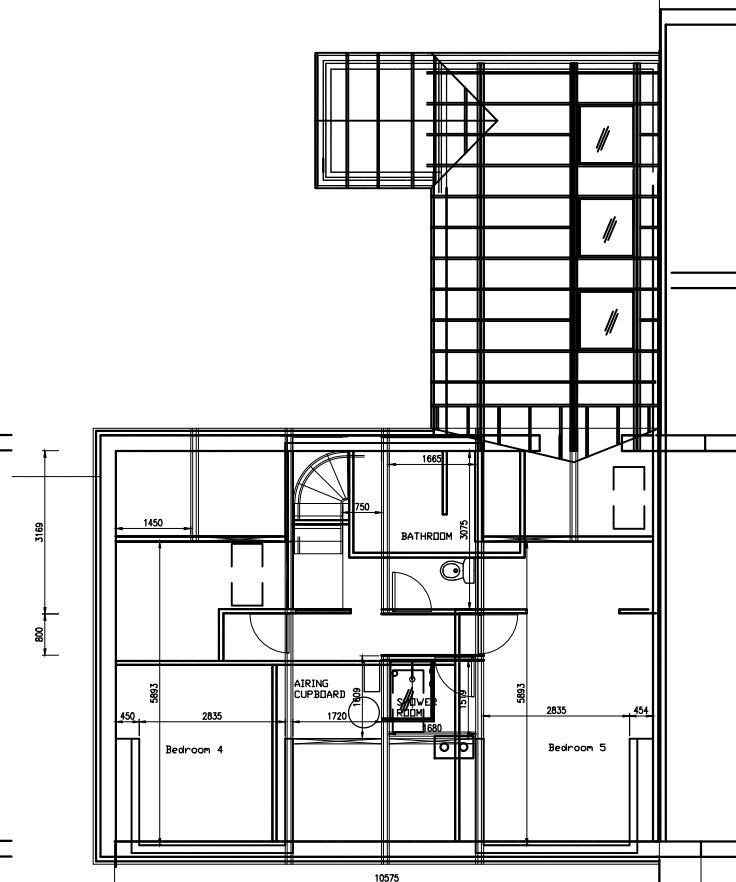

PROPOSED FIRST FLOOR PLAN
SCALE 1:100

REFERENCE DRAWINGS

WE HEREBY CERTIFY THAT THIS IS A TRUE COPY OF THE PLAN REFERRED TO IN THE APPLICATION FOR BUILDING WARRANT.
DATE: 01 02 2020
SIGNED:

PLANNING & WARRANT

Applicant: **KENNY**

Project Title:
**38 Manse Road
Linthgow
EH496AR**

Drawing title:
**Proposed Plans & Elevations
Building Extension**

Drawn	PFK	Checked	Approved
Date	Feb 21	Date	Date
Scales AS NOTED			

Drawing Number: 2021-MR-004