


This drawing is the copyright of the architects.  
All dimensions and conditions to be verified on site prior to  
proceeding. Do not scale from this drawing.

All dimensions are to structural faces or centres  
not to finishes

Coping stone not shown for clarity

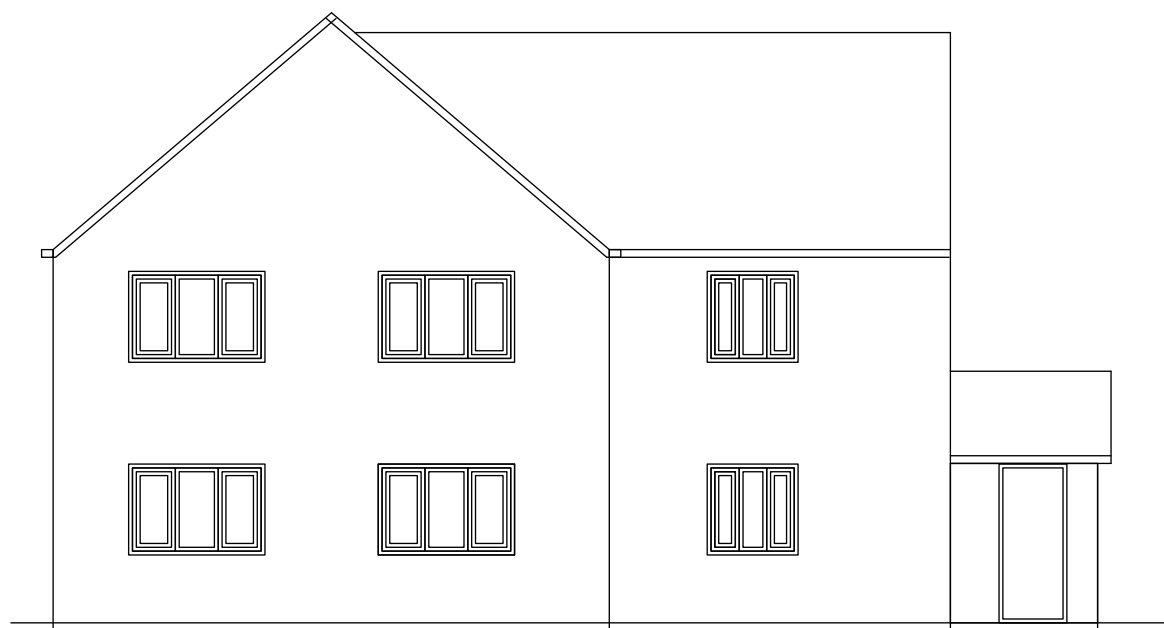


NORTH ELEVATION



WEST ELEVATION



SOUTH ELEVATION

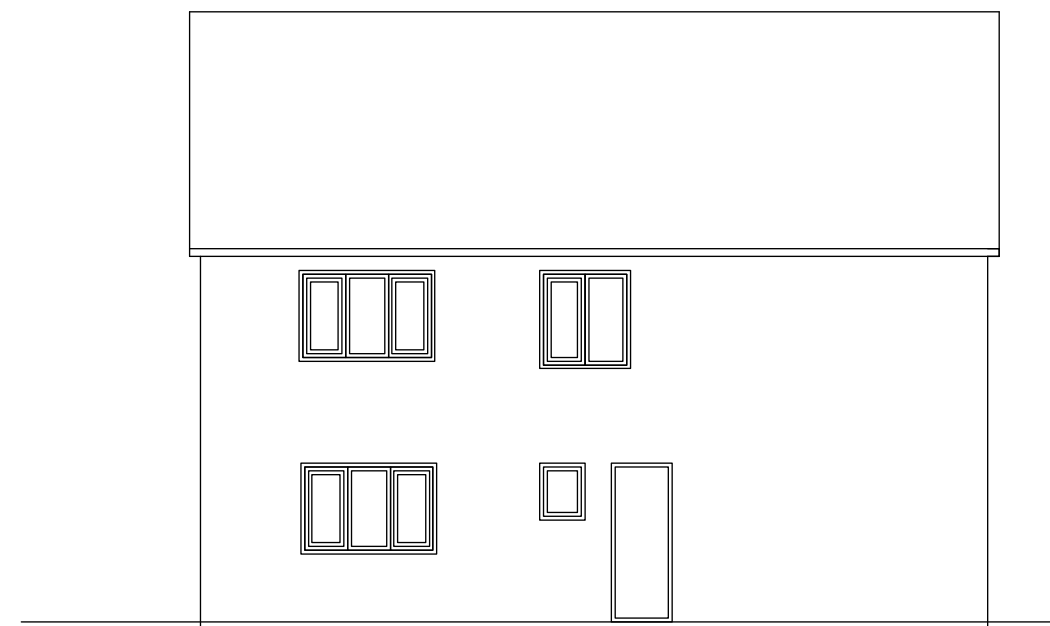

EAST ELEVATION

Rev DD/MM/YY Initial and Description

Philip Jordan RIBA

T +44 (0)7767 842686 phil@jandba.com

Project: 46 Boyton Close

Client: Lee Button

Drawing: Elevations as Existing

Date: January 2021

Scale: 1:100 @ A3

Drawn: PJ

Drg. No: 28-003

Revision: -

Preliminary  Tender  Construction