

This drawing is the copyright of the architects.
 All dimensions and conditions to be verified on site prior to proceeding. Do not scale from this drawing.
 All dimensions are to structural faces or centres not to finishes
 Coping stone not shown for clarity



NORTH ELEVATION




WEST ELEVATION



SOUTH ELEVATION

Roof alterations to form 2 new bedrooms along with a new dormer finished in Eternit cement tiles in slate grey to match existing roof finish.

New windows to match existing

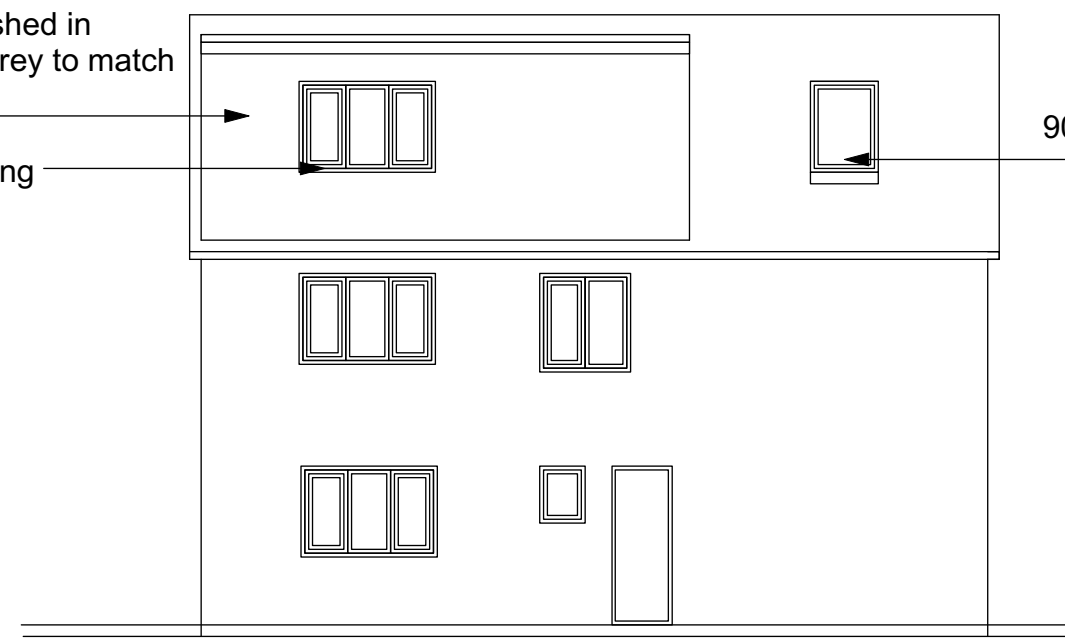

EAST ELEVATION

900x 1200 Velux dormer roof light

Rev DD/MM/YY Initial and Description

Philip Jordan RIBA

T +44 (0)7767 842686 phil@jandba.com

Project: 46 Boyton Close

Client: Lee Button

Drawing: Elevations as Proposed

Date: January 2021

Scale: 1:100 @ A3

Drawn: PJ

Drg. No: 28-005

Revision: -

Preliminary [X] Tender [] Construction []