




Existing North Elevation:  
Walled Garden Part wall elevation

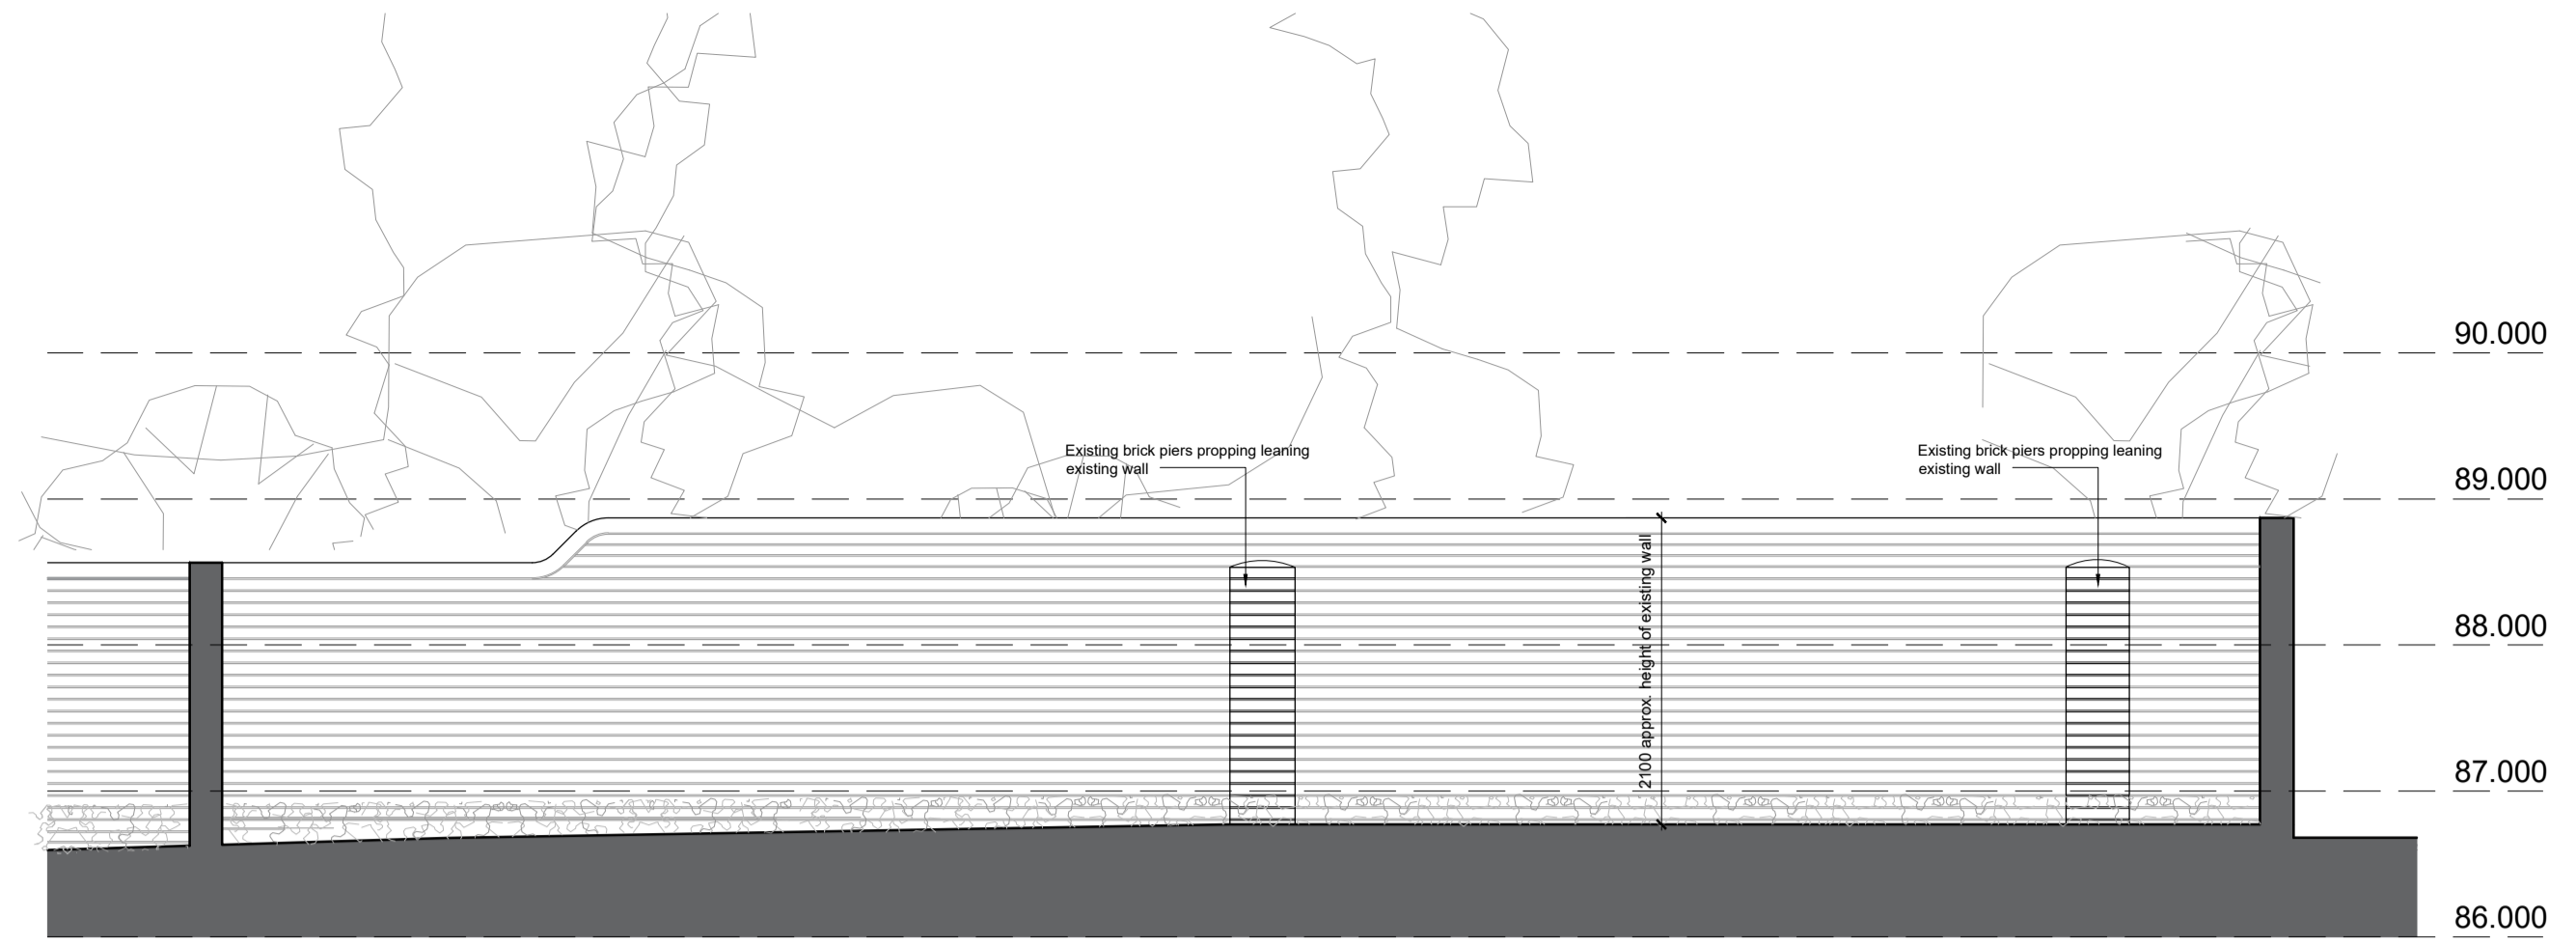


Existing South Elevation:  
Walled Garden Part wall elevation

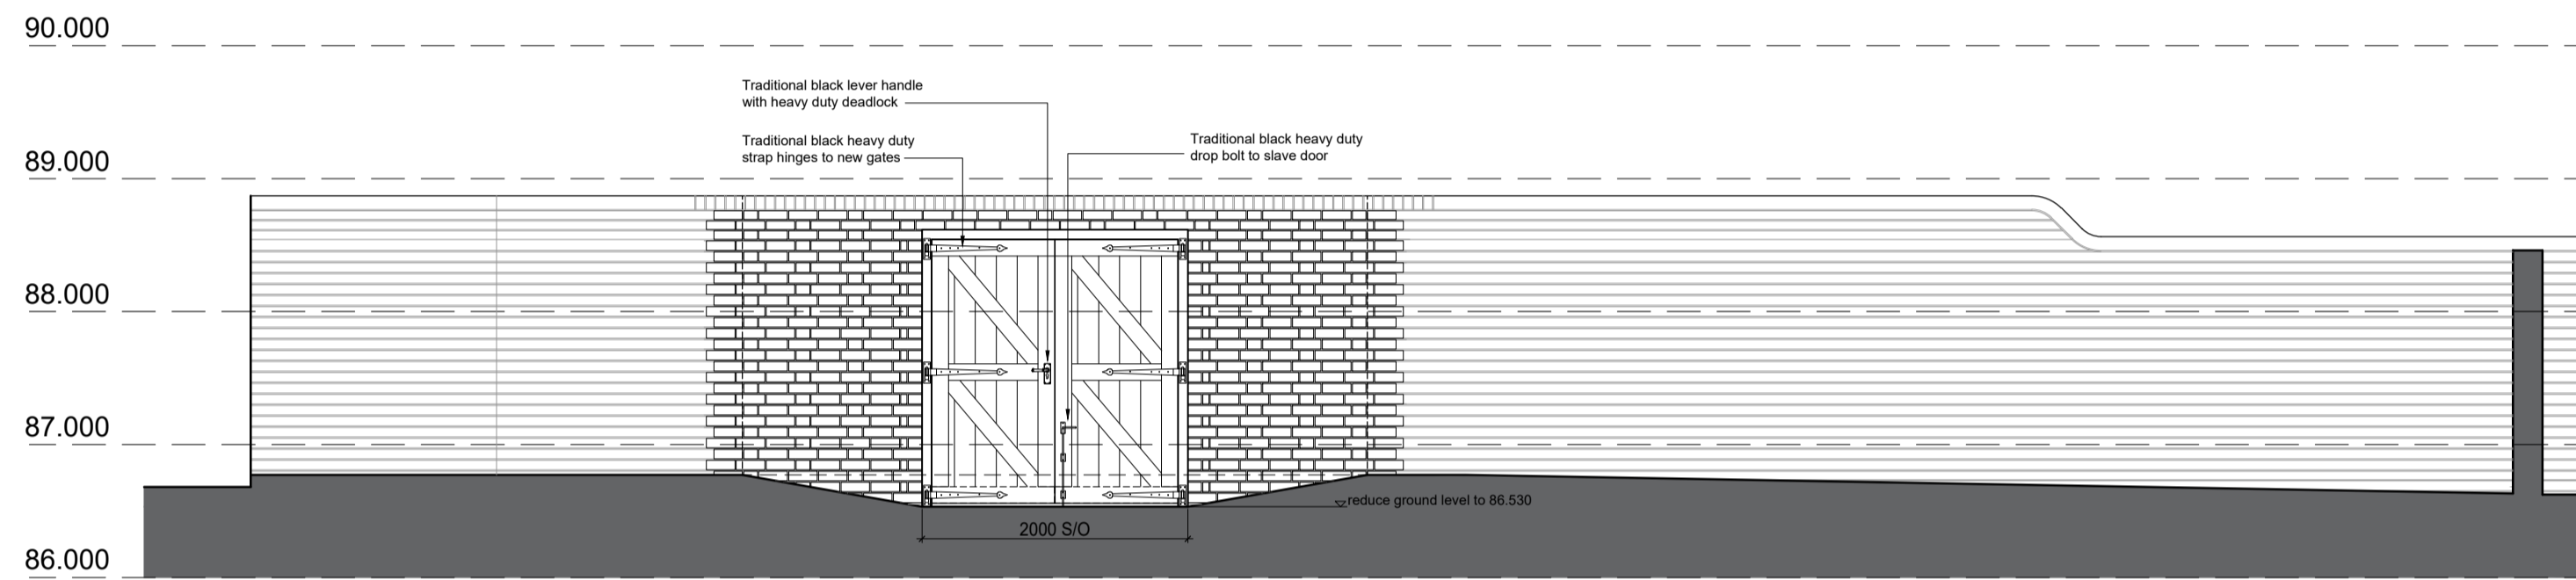

Proposed North Elevation:  
Walled Garden Part wall elevation

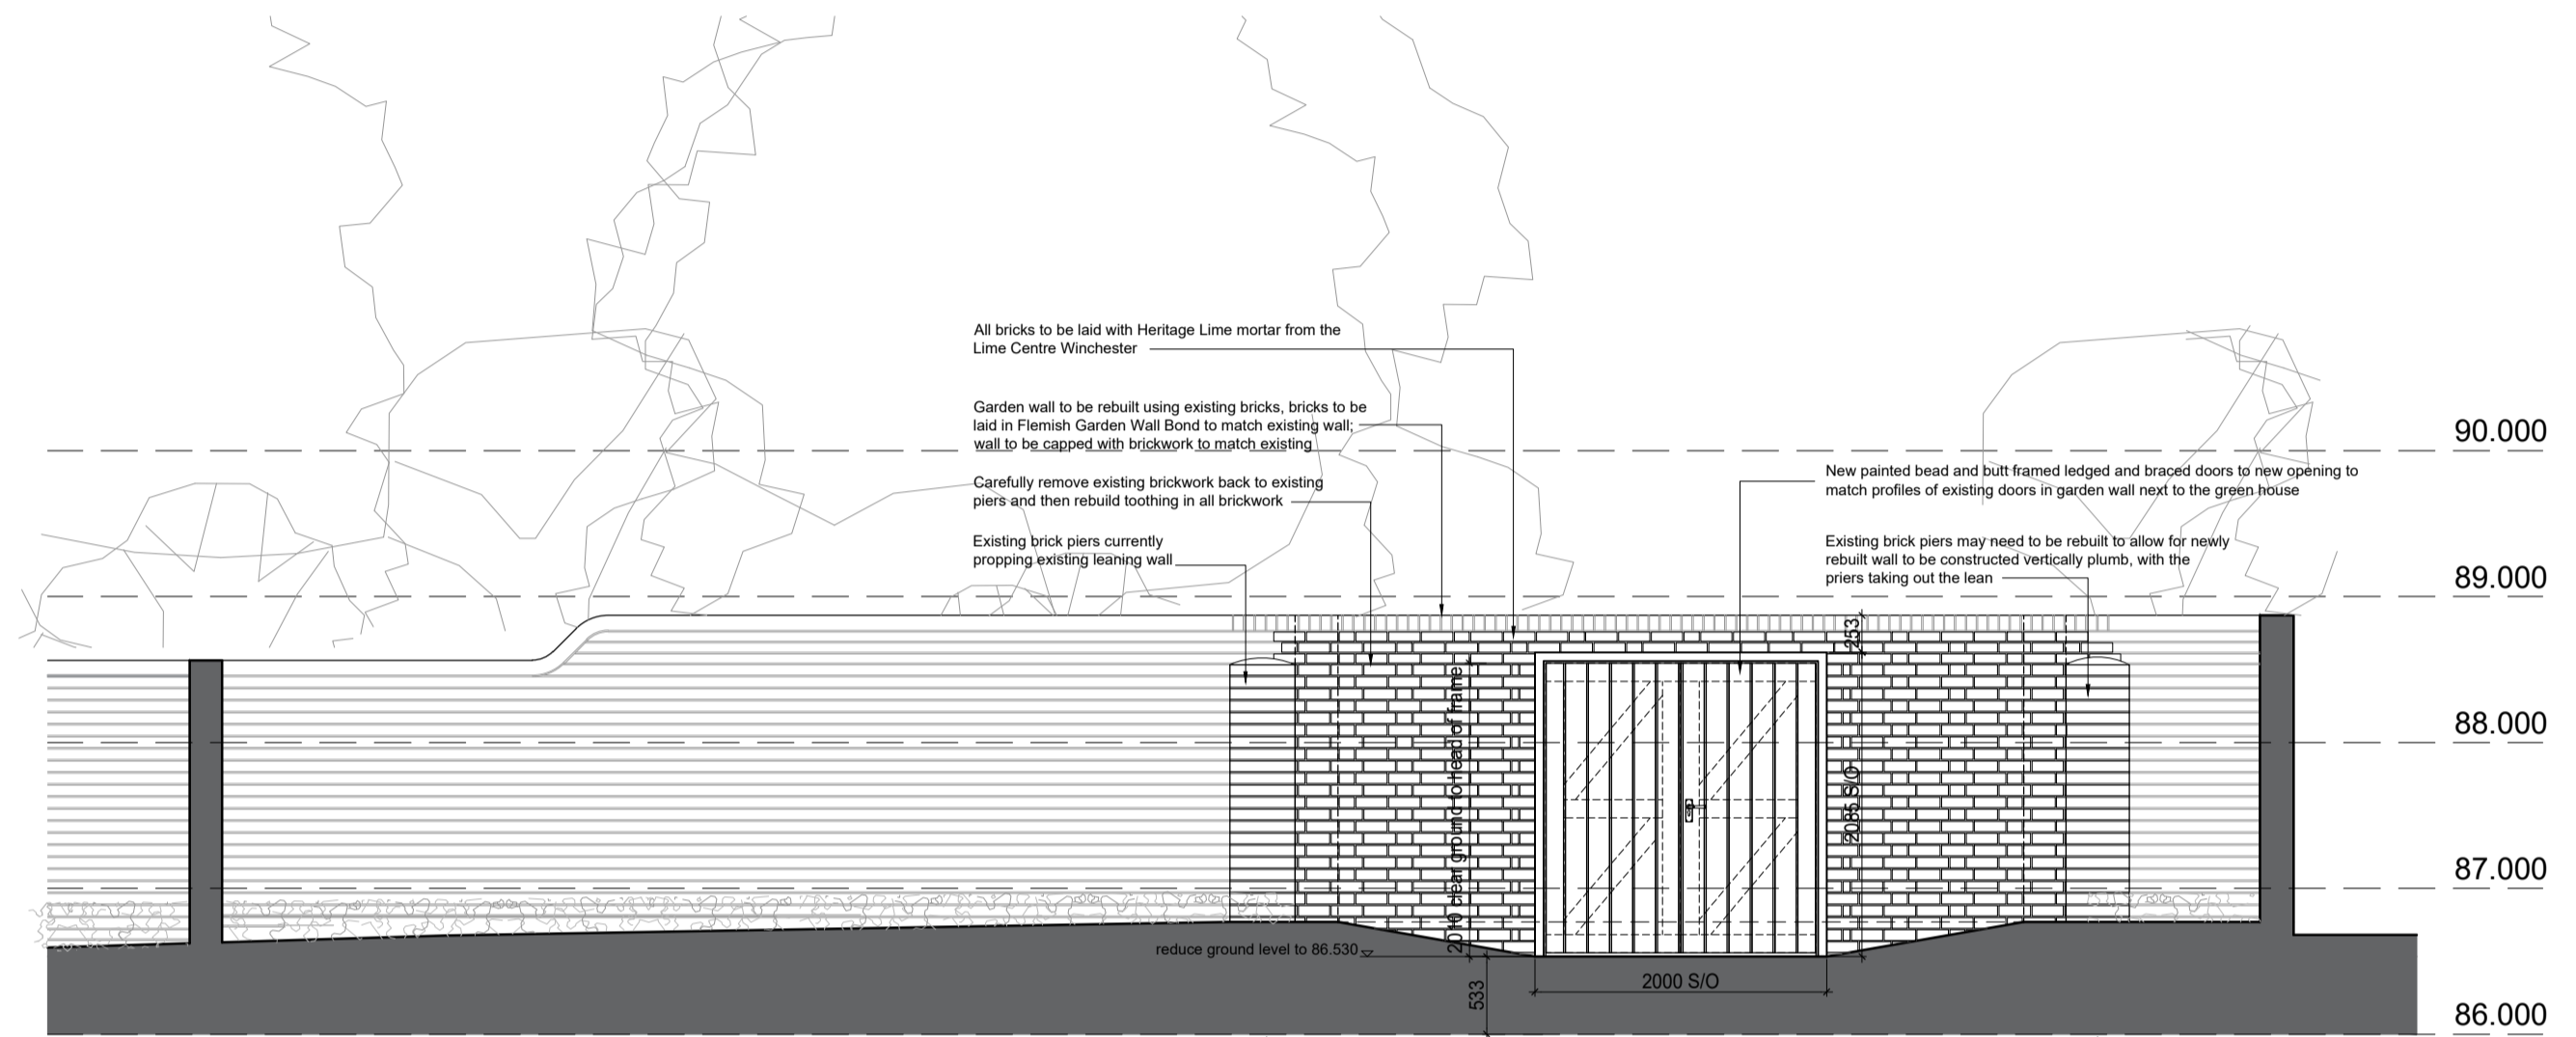

Proposed South Elevation:  
Walled Garden Part wall elevation

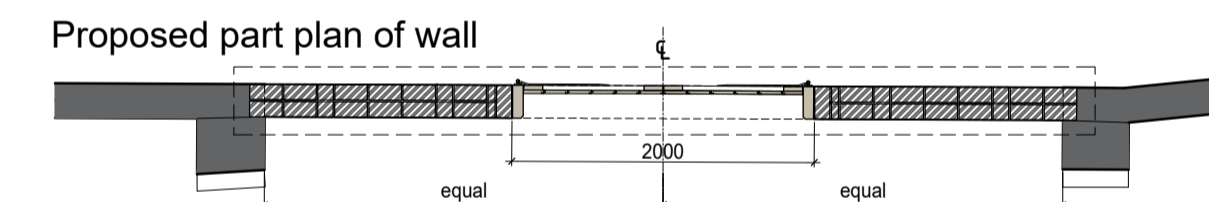

Existing wall - looking East



Existing wall - looking North



Existing wall - looking West



Existing wall - looking South



Existing wall - looking West



Existing wall - looking North




Existing wall - brickwork bond




Existing wall - looking North



Existing wall - looking South

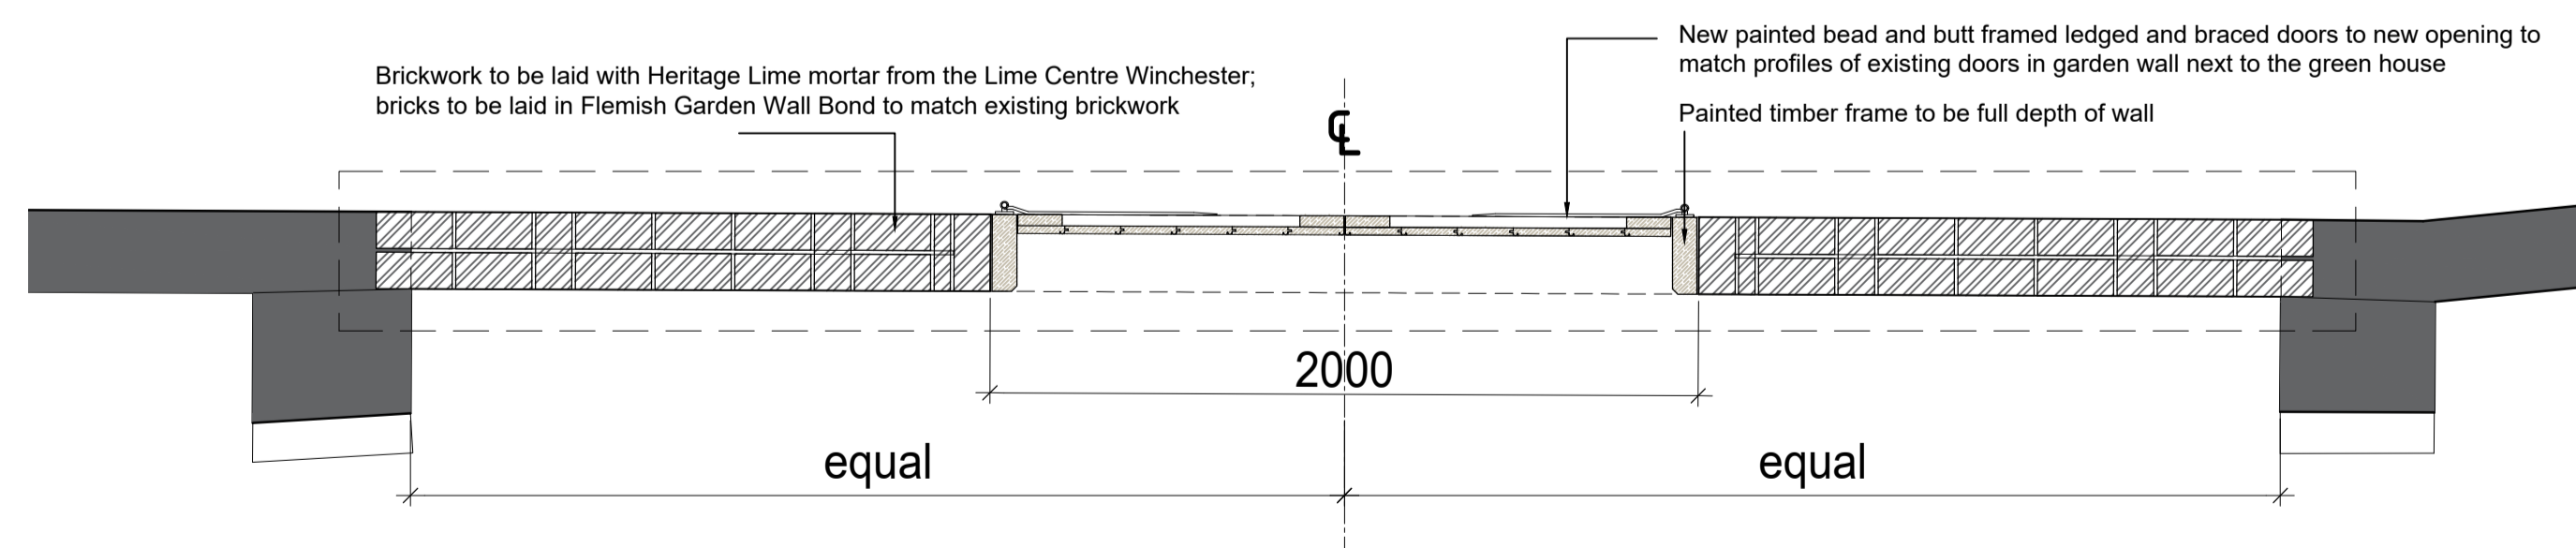


Detailed plan of new opening formed in re-built garden wall using existing bricks  
Scale 1:20

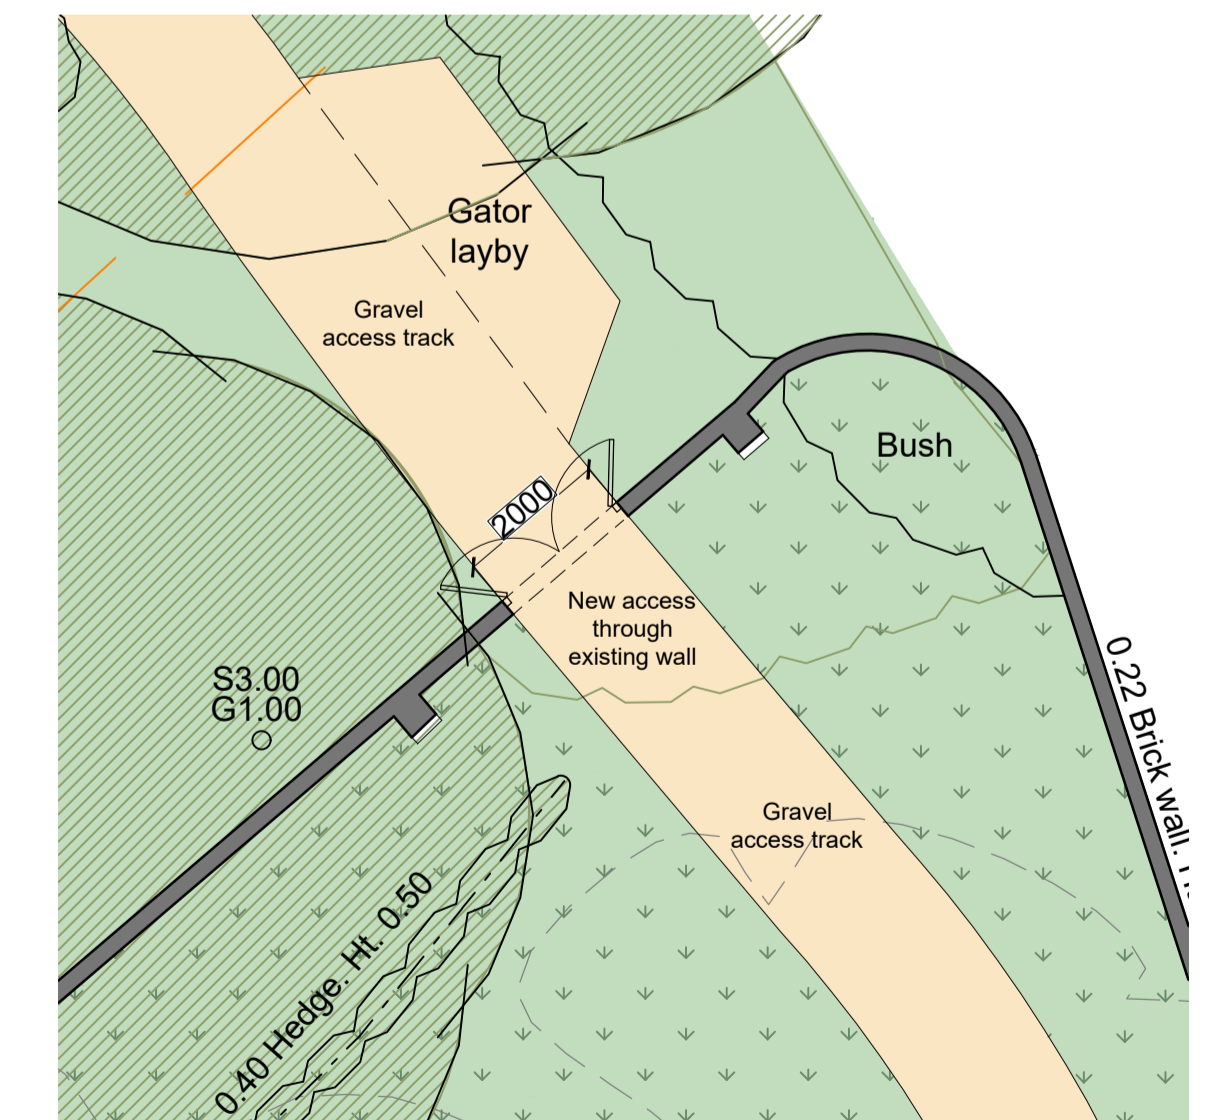

Part proposed site plan - new opening in existing wall  
Scale 1:100

notes: revisions: A | 09.02.2021 | IV | Issued for Listed Building Consent

revisions:

 

NOTE: The contractor is responsible for checking all site dimensions and levels. These should be checked prior to the ordering of any components and before the commencement of the works. All discrepancies should be brought to the attention of the Contract Administrator.

Home Grown Hotels  
Hotel Development  
Madehurst Lodge, West Sussex



drawing information title **New Access through Garden Wall**

status : Issued for Approval  
date : February 21  
scale : 1:50 @ A1  
drawn : IV  
checked : JT  
job: 5298 dwg: 1150 rev: A

PWP Architects Ltd 61 South Street, Havant, Hampshire PO9 1BZ  
t: 02392 482494 f: 02392 481152  
e: design@pwp-architects.com  
w: www.pwp-architects.com