

 


GROUND FLOOR PLAN
SCALE 1:50

Revision description	Date	Check	Rev
<div><div><div></div><div>STUDIO</div></div><div>www.gf-studio.com Unit 1 Office 7 - Hawthorn Business Park 165 Granville Road, London, NW2 2AZ T: +44 (0) 208 123 53 20 E: info@gf-studio.com</div></div>			
Project 21 HASLEMERE AVENUE, LONDON NW4 2PU			
Drawing PROPOSED GROUND FLOOR PLAN			
Drawn GO	Date 25/02/2021	Scale 1:50@A3	
Job number 2004	Drawing number GA 03 100	Revision A	
COPYRIGHT 2020 GF STUDIO LIMITED ALL RIGHTS RESERVED			

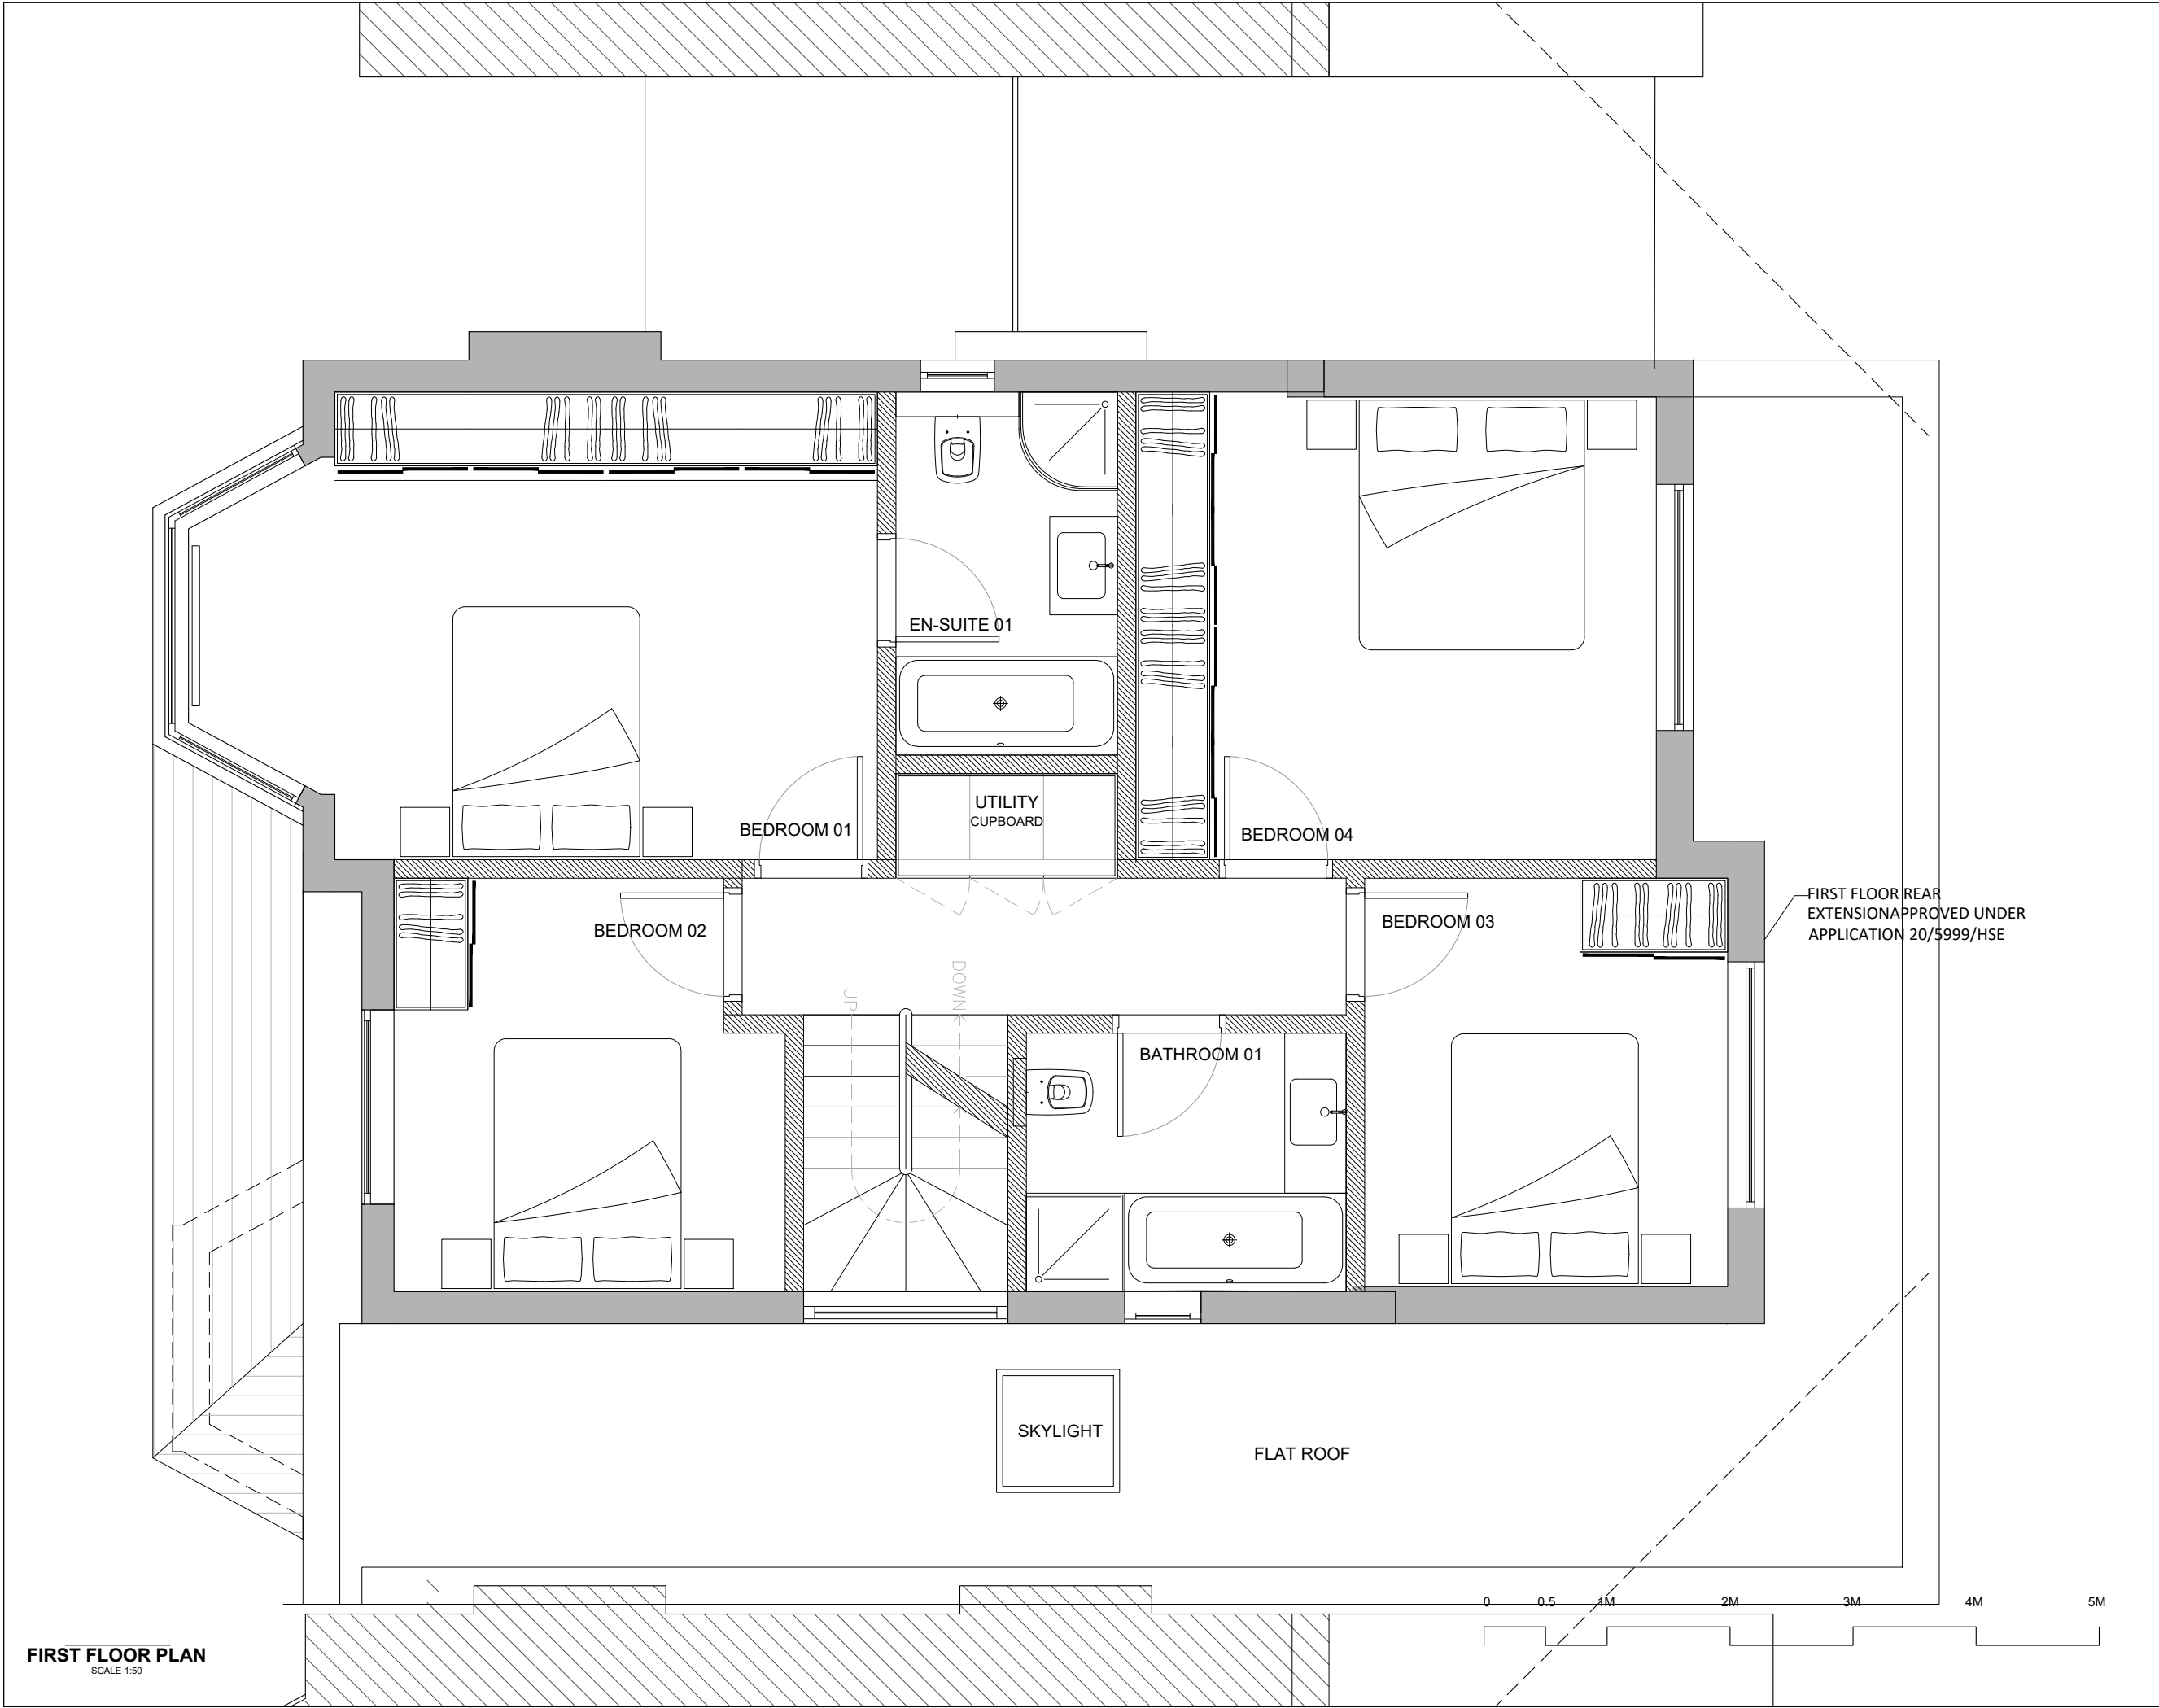


Revision description		Date	Check	Rev
<div><div><div></div><div>STUDIO</div></div><div>www.gf-studio.com Unit 1 Office 7 - Hawthorn Business Park 165 Granville Road, London, NW2 2AZ T: +44 (0) 208 123 53 20 E: info@gf-studio.com</div></div>				
Project 21 HASLEMERE AVENUE, LONDON NW4 2PU				
Drawing PROPOSED FIRST FLOOR PLAN				
Drawn GO	Date 25/02/2021	Scale 1:50@A3		
Job number 2004	Drawing number GA 03 101	Revision A		
COPYRIGHT 2020 GF STUDIO LIMITED ALL RIGHTS RESERVED				

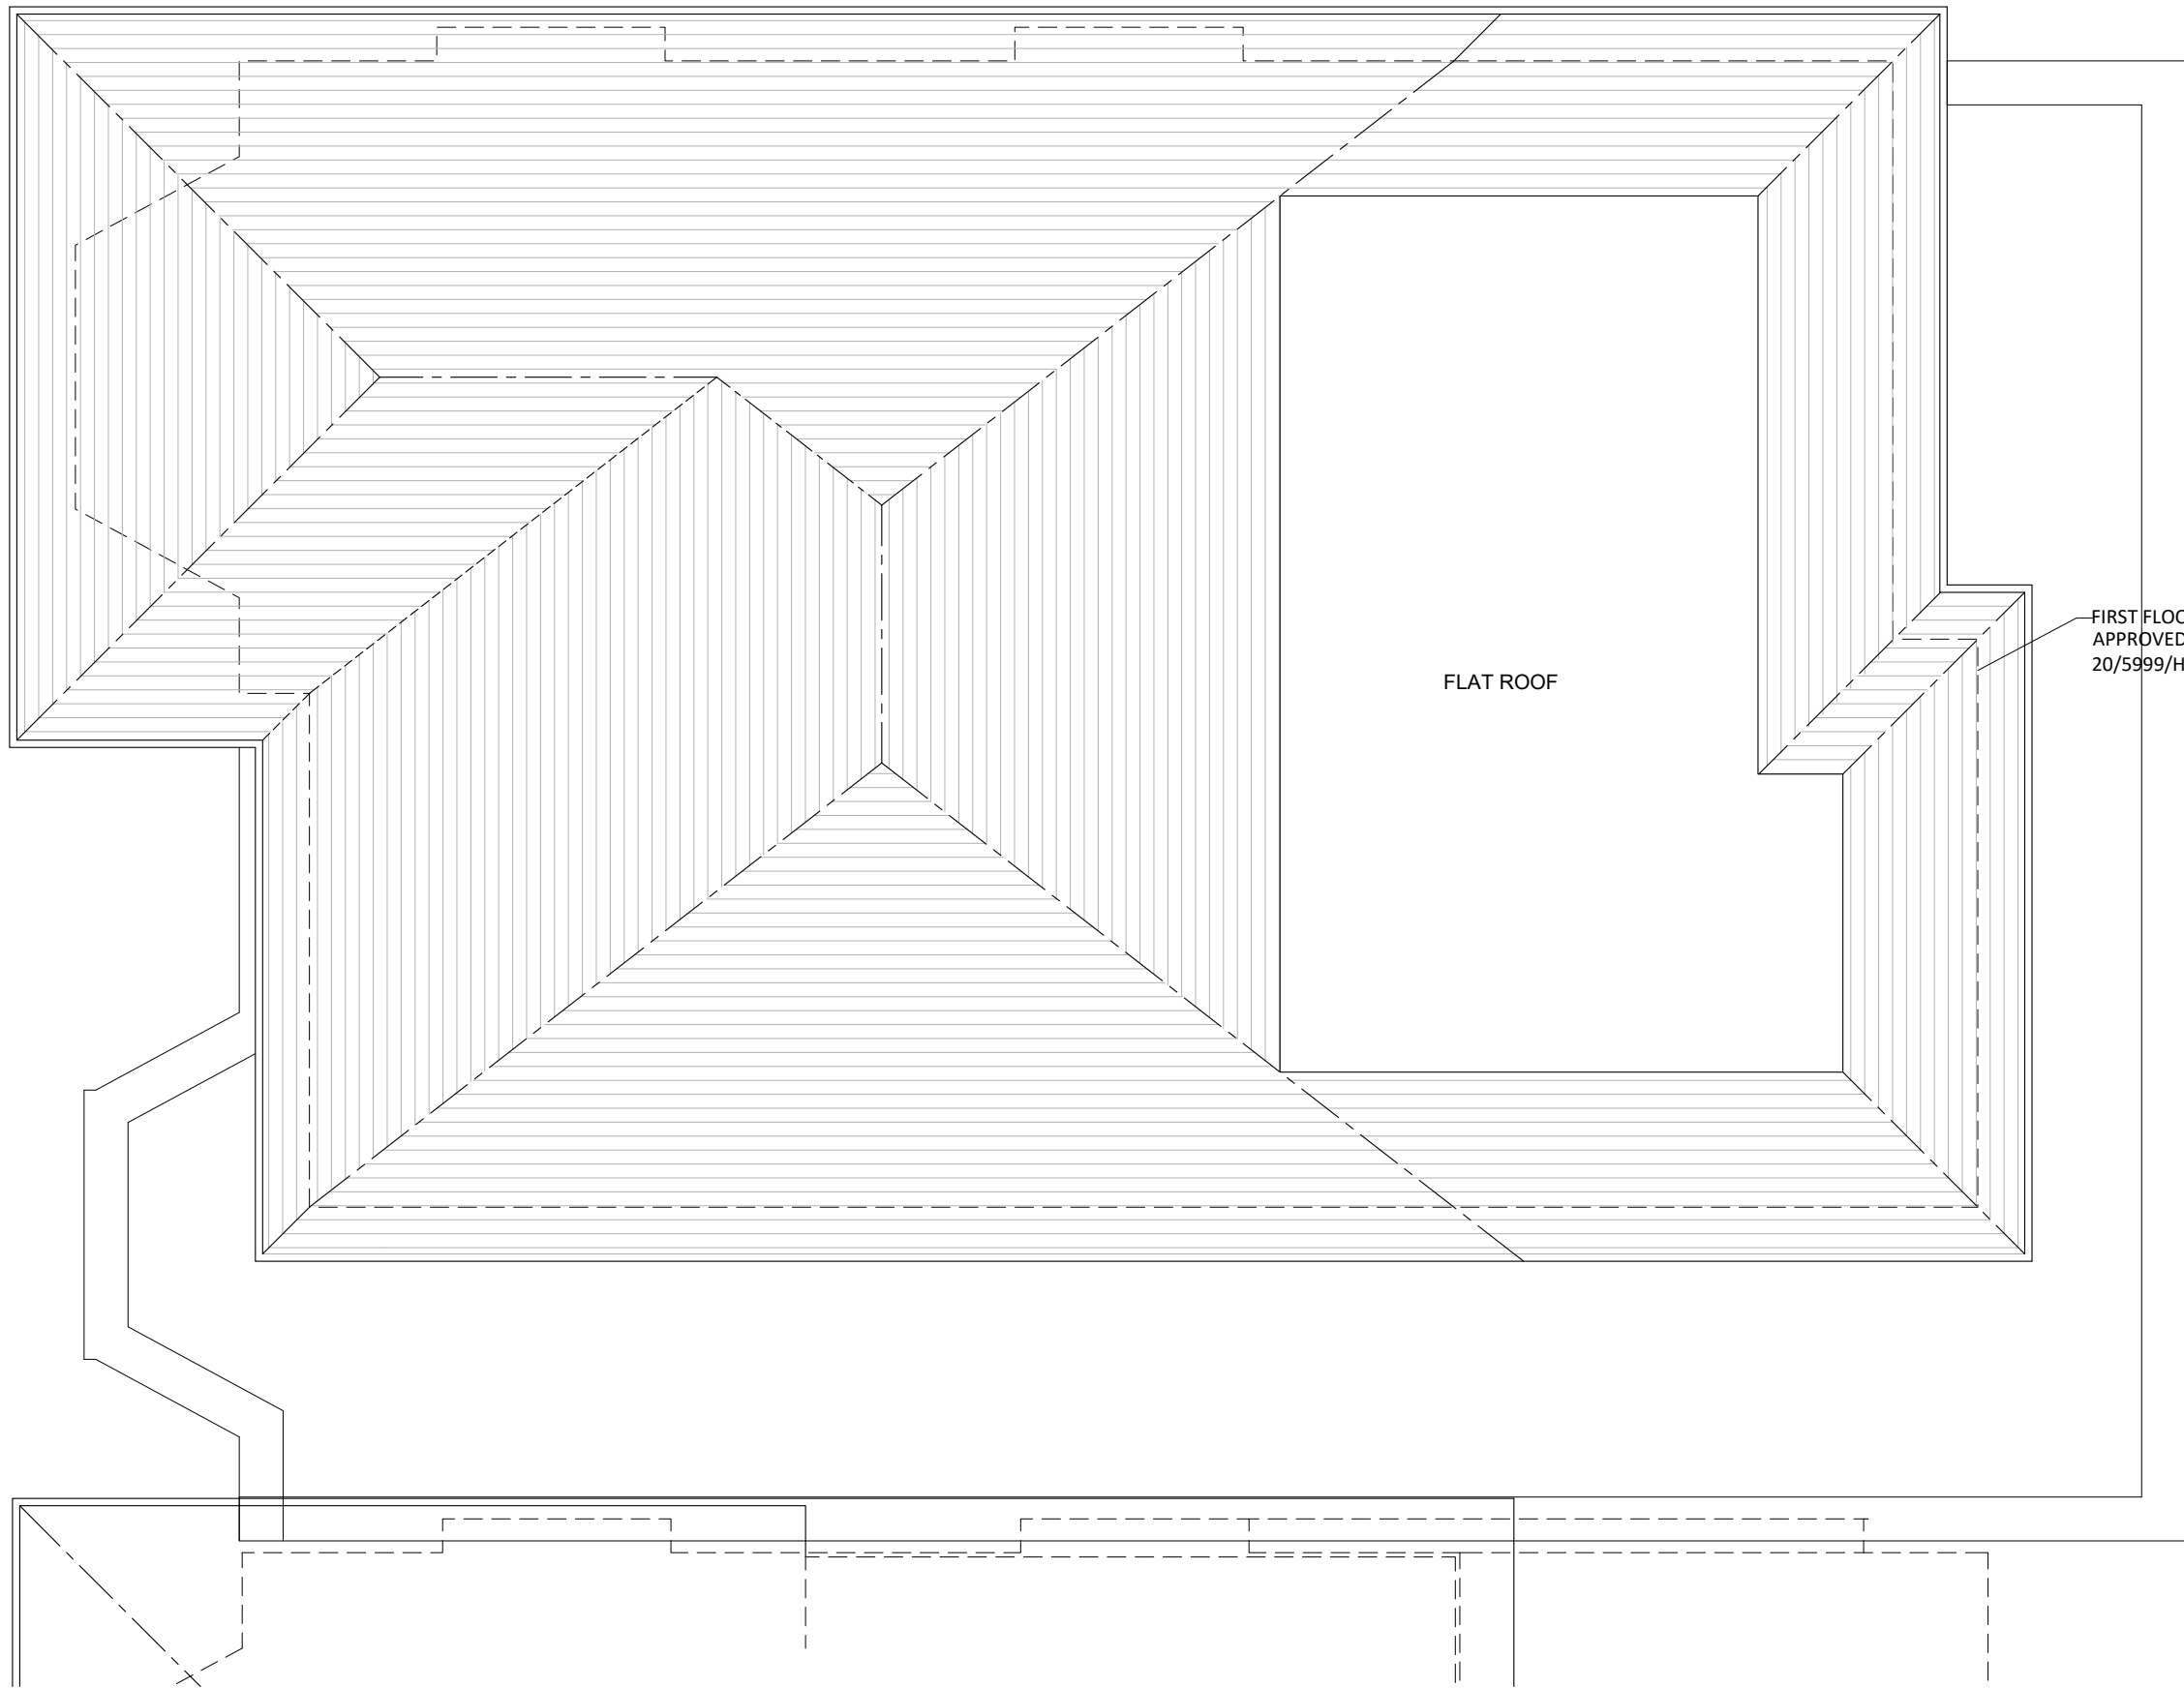

FLAT ROOF

FIRST FLOOR REAR EXTENSION
APPROVED UNDER APPLICATION
20/5999/HSE

 

ROOF PLAN
SCALE 1:50




Revision description		Date	Check	Rev
<div><div><div></div><div>STUDIO</div></div><div><div>www.gf-studio.com</div><div>Unit 1 Office 7 - Hawthorn Business Park</div><div>165 Granville Road, London, NW2 2AZ</div><div>T: +44 (0) 208 123 53 20</div><div>E: info@gf-studio.com</div></div></div>				
Project 21 HASLEMERE AVENUE, LONDON NW4 2PU				
Drawing PROPOSED ROOF PLAN				
Drawn GO	Date 25/02/2021	Scale 1:50@A3		
Job number 2004	Drawing number GA 03 102	Revision A		
COPYRIGHT 2020 GF STUDIO LIMITED ALL RIGHTS RESERVED				



FRONT ELEVATION APPROVED
UNDER APPLICATION 20/5999/HSE

NORTH ELEVATION
SCALE 1:50


Revision description		Date	Check	Rev
<div><div><div></div><div>STUDIO</div></div><div>www.gf-studio.com Unit 1 Office 7 - Hawthorn Business Park 165 Granville Road, London, NW2 2AZ T: +44 (0) 208 123 53 20 E: info@gf-studio.com</div></div>				
Project 21 HASLEMERE AVENUE, LONDON NW4 2PU				
Drawing PROPOSED NORTH ELEVATION				
Drawn GO	Date 25/02/2021	Scale 1:50 @A3		
Job number 2004	Drawing number GA 05 05	Revision A		
COPYRIGHT 2020 GF STUDIO LIMITED ALL RIGHTS RESERVED				

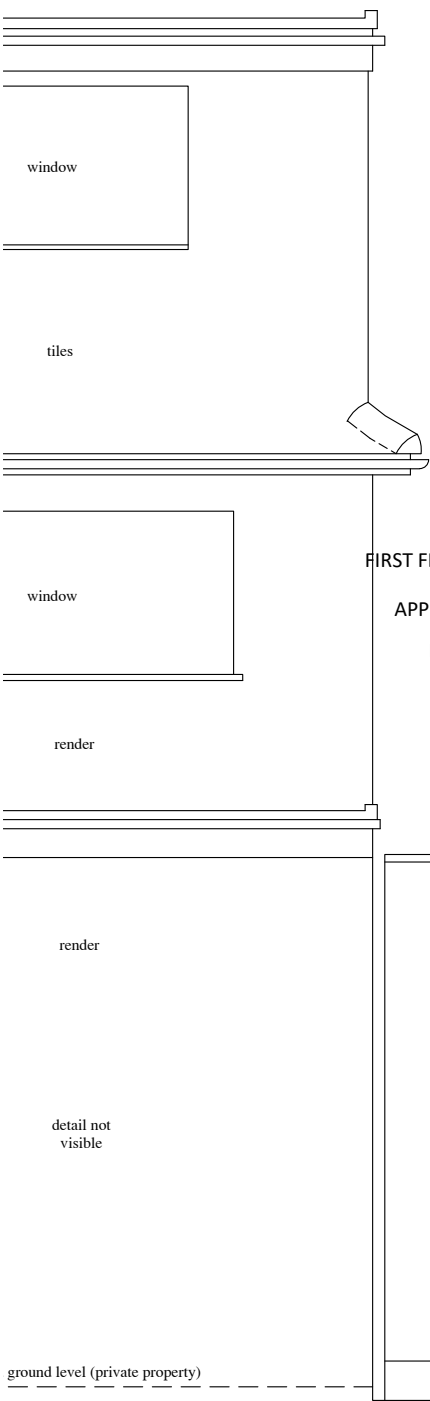

FIRST FLOOR REAR EXTENSION
APPROVED UNDER
APPLICATION 20/5999/HSE

NEW WINDOWS STYLE
AND COLOUR TO
MATCH MAIN HOUSE

RENDER FINISHED

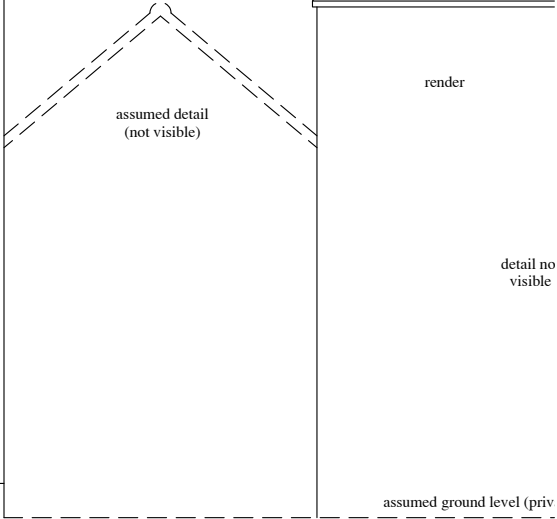

SOUTH ELEVATION
SCALE 1:50



Revision description	Date	Check	Rev
----------------------	------	-------	-----

 **STUDIO**
www.gf-studio.com
Unit 1 Office 7 - Hawthorn Business Park
165 Granville Road, London, NW2 2AZ
T: +44 (0) 208 123 53 20
E: info@gf-studio.com

Project
**21 HASLEMERE AVENUE,
LONDON
NW4 2PU**

Drawing
PROPOSED SOUTH ELEVATION

Drawn GO	Date 25/02/2021	Scale 1:50 @A3
Job number 2004	Drawing number GA 05 06	Revision A

COPYRIGHT 2020 GF STUDIO LIMITED ALL RIGHTS RESERVED



WEST ELEVATION
SCALE 1:50



Revision description	Date	Check	Rev
----------------------	------	-------	-----


			
www.gf-studio.com			
Unit 1 Office 7 - Hawthorn Business Park			
165 Granville Road, London, NW2 2AZ			
T: +44 (0) 208 123 53 20			
E: info@gf-studio.com			

Project	21 HASLEMERE AVENUE, LONDON NW4 2PU		
---------	---	--	--

Drawing	PROPOSED WEST ELEVATION		
---------	-------------------------	--	--

Drawn	Date	Scale
GO	25/02/2021	1:50 @A3
Job number	Drawing number	Revision
2004	GA 05 07	A

COPYRIGHT 2020 GF STUDIO LIMITED ALL RIGHTS RESERVED

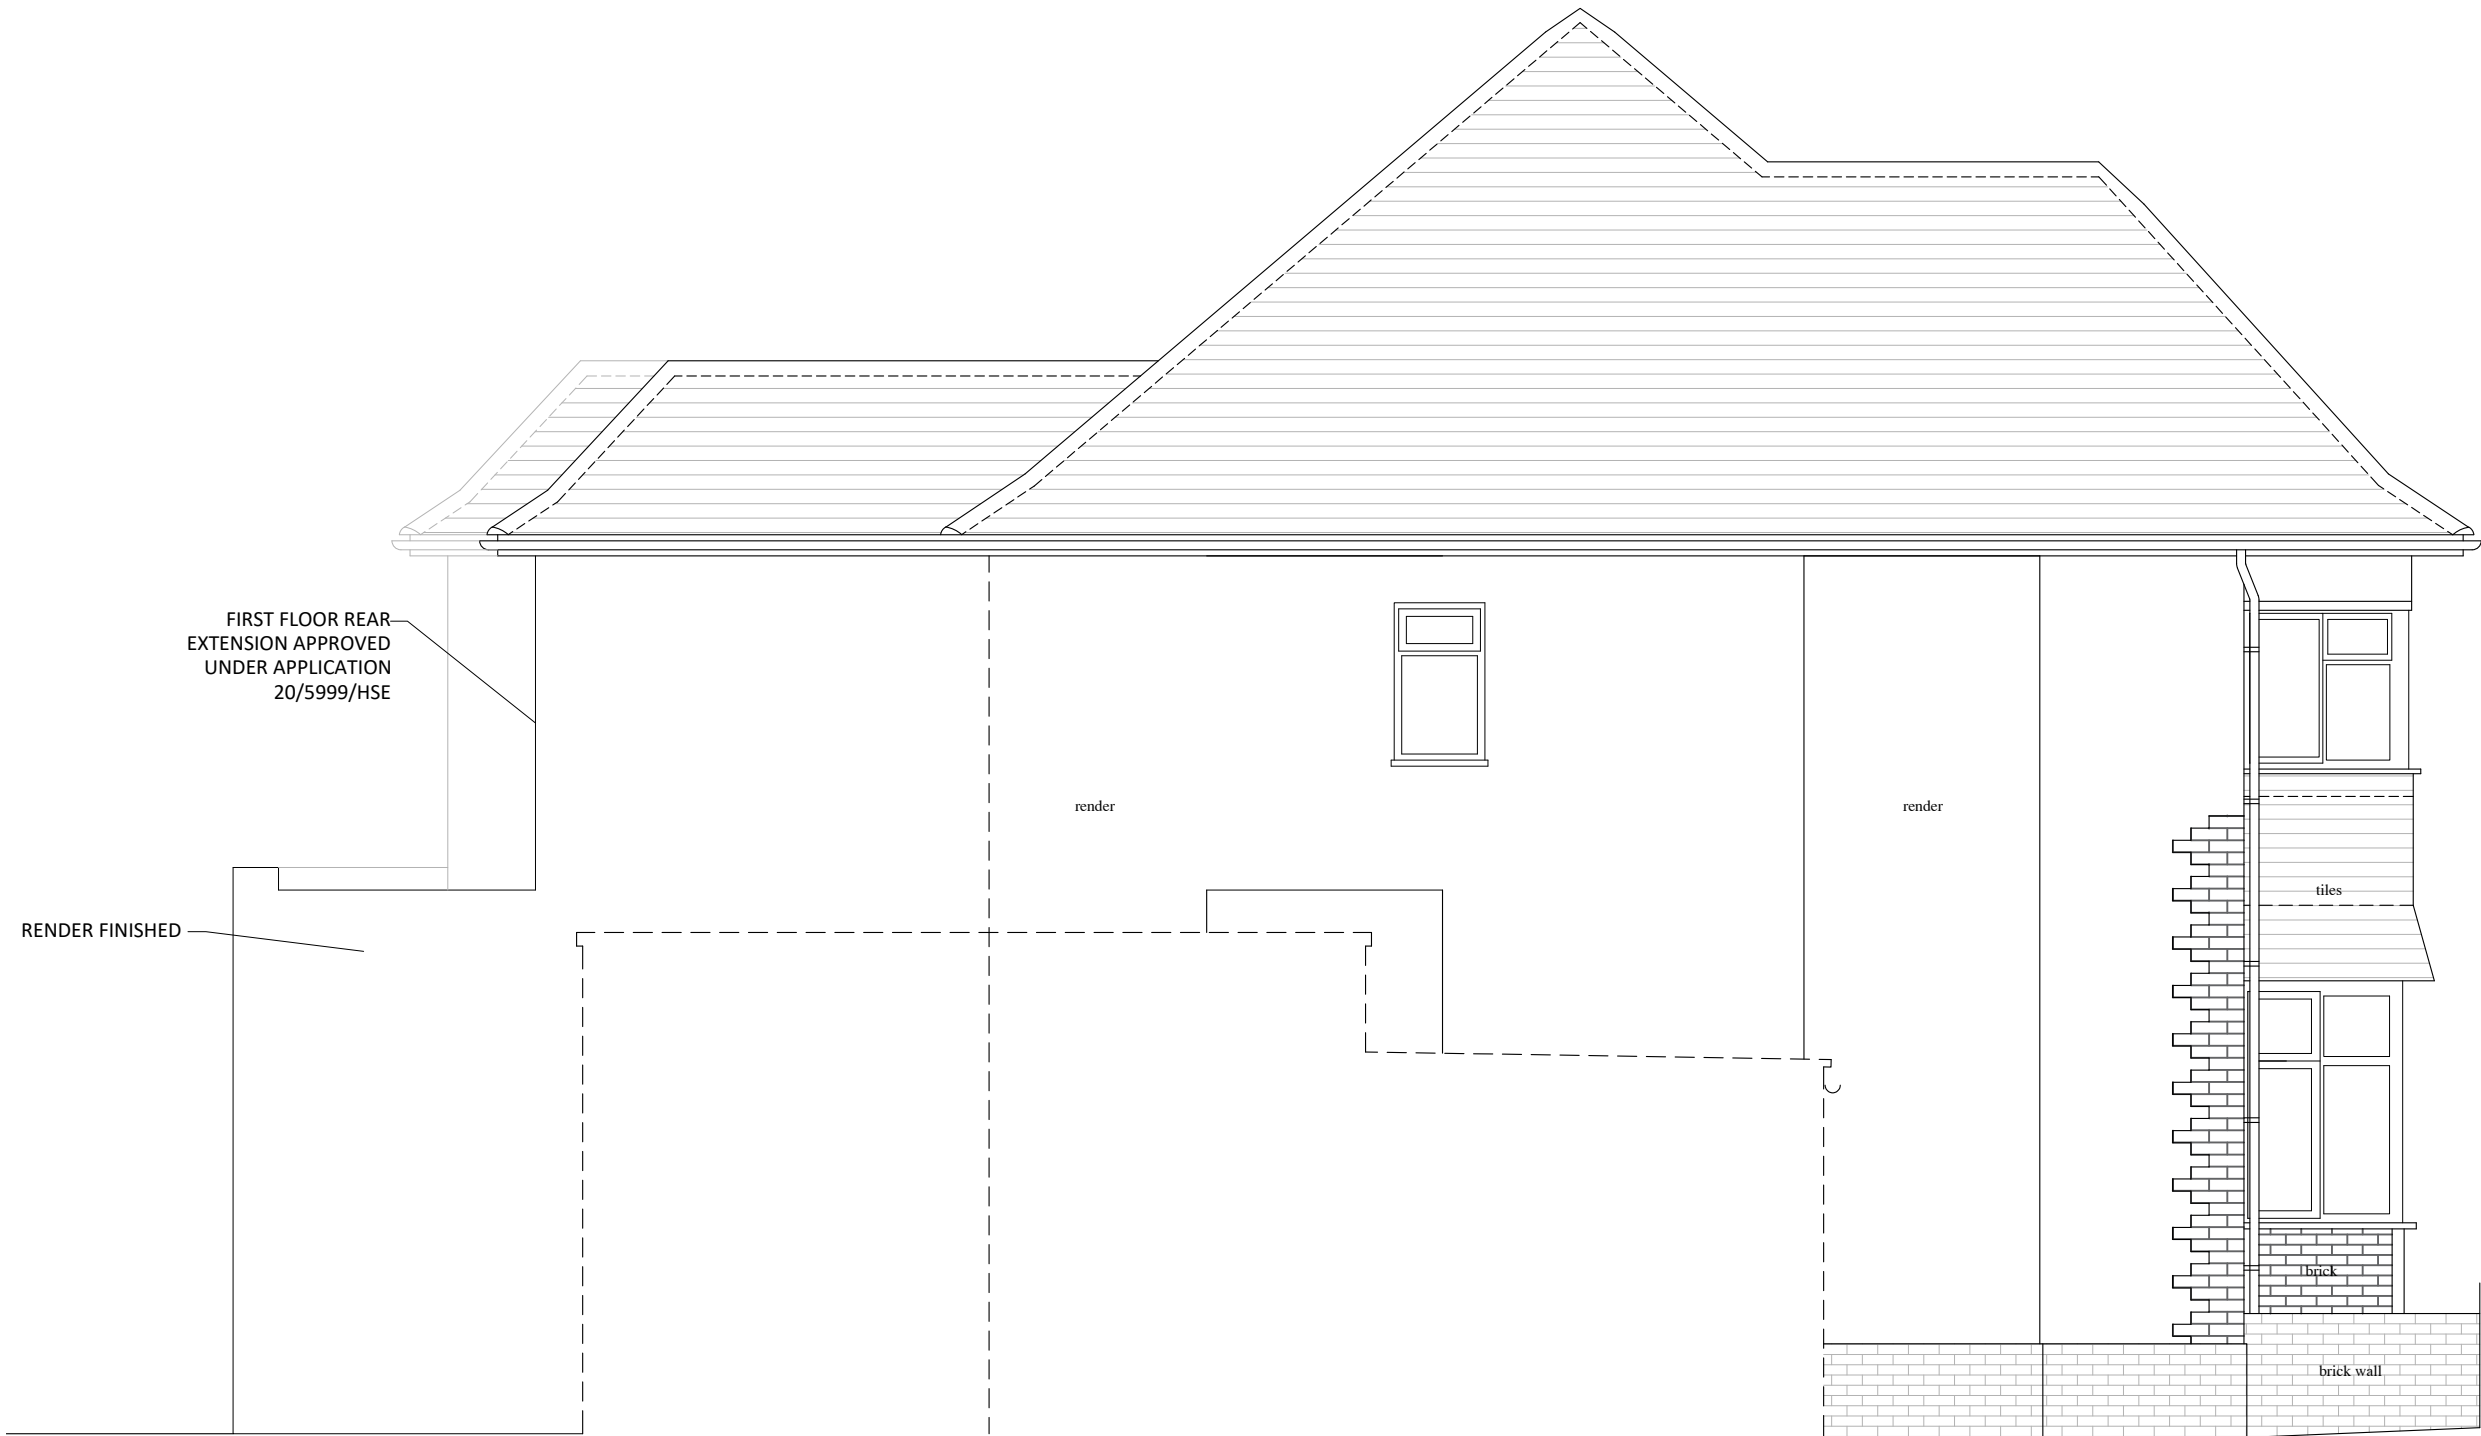

EAST ELEVATION
SCALE 1:50

Revision description		Date	Check	Rev
<div><div><div></div><div>STUDIO</div></div><div>www.gf-studio.com Unit 1 Office 7 - Hawthorn Business Park 165 Granville Road, London, NW2 2AZ T: +44 (0) 208 123 53 20 E: info@gf-studio.com</div></div>				
Project 21 HASLEMERE AVENUE, LONDON NW4 2PU				
Drawing PROPOSED EAST ELEVATION				
Drawn GO	Date 25/02/2021	Scale 1:50 @A3		
Job number 2004	Drawing number GA 05 08	Revision A		
COPYRIGHT 2020 GF STUDIO LIMITED ALL RIGHTS RESERVED				