

Notes:
 Do not scale, use figured dimensions only.
 Dimensions to be verified on site prior to commencement of site works and ordering of materials / components.
 Any discrepancies to be reported to CA Architectural Services.
 This drawing is copyright of CA Architectural Services




PROPOSED FRONT ELEVATION




PROPOSED SIDE ELEVATION



PROPOSED REAR ELEVATION

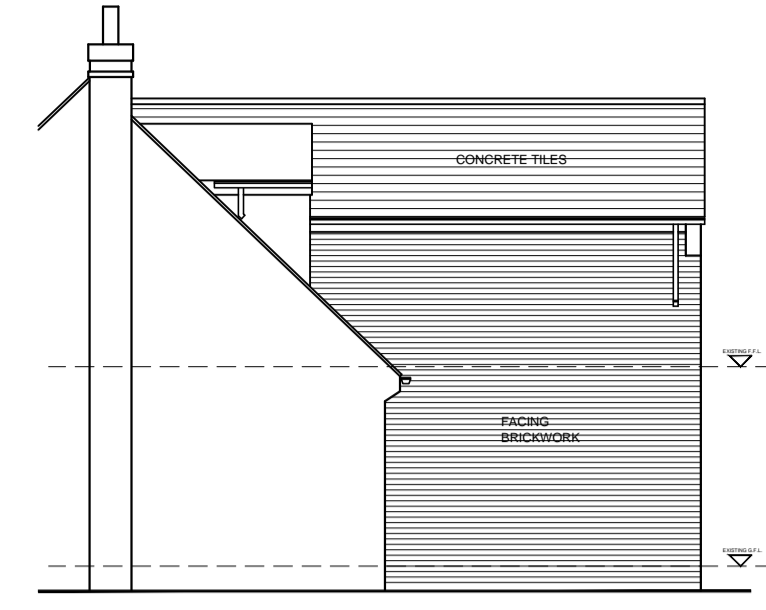


PROPOSED SIDE ELEVATION

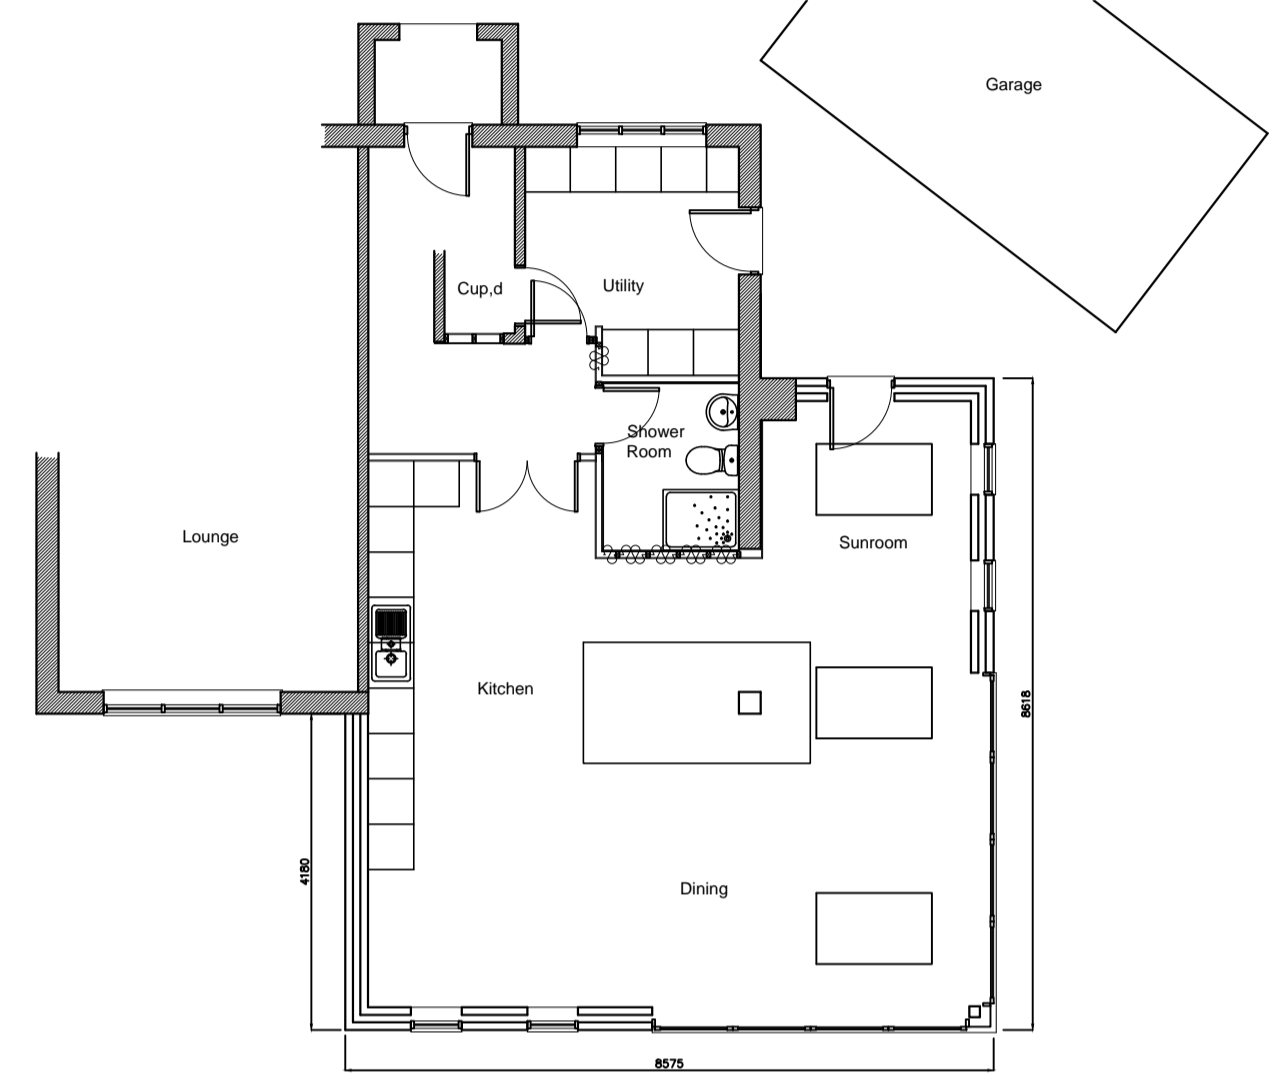

PROPOSED GROUND FLOOR PLAN



PROPOSED FIRST FLOOR PLAN

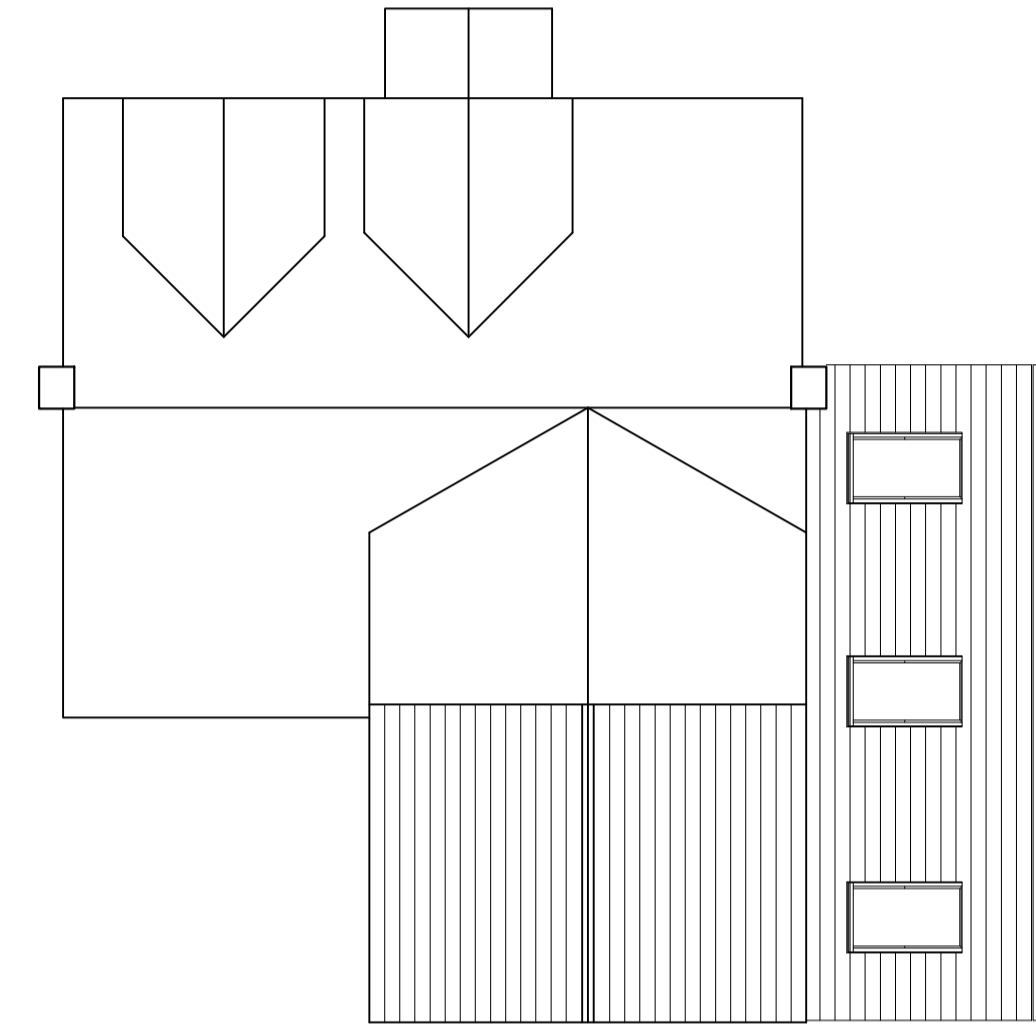


PROPOSED ROOF PLAN




EXISTING FRONT ELEVATION




EXISTING SIDE ELEVATION

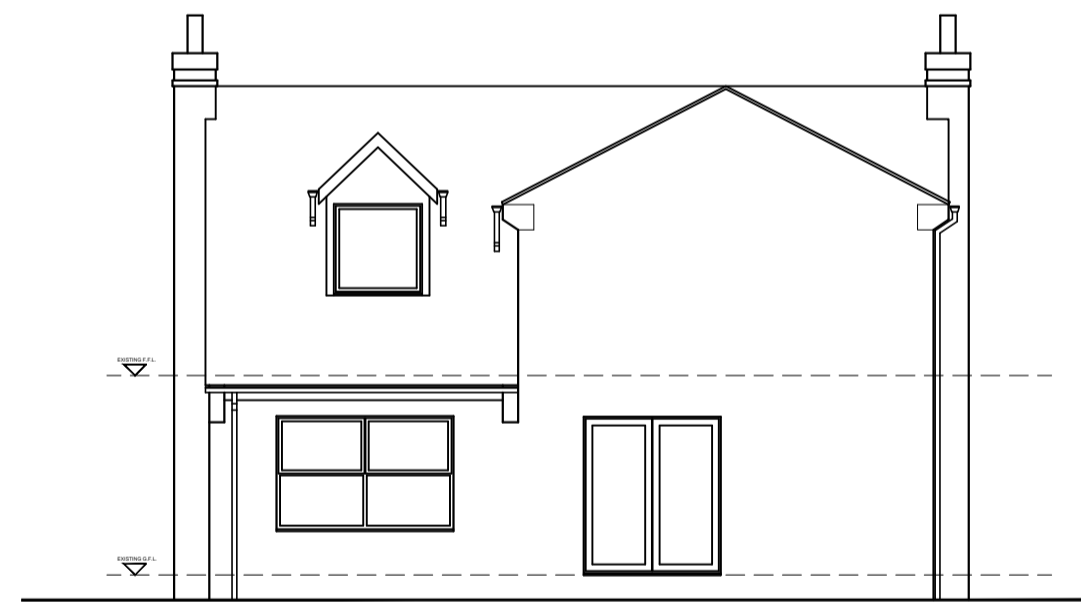


EXISTING REAR ELEVATION

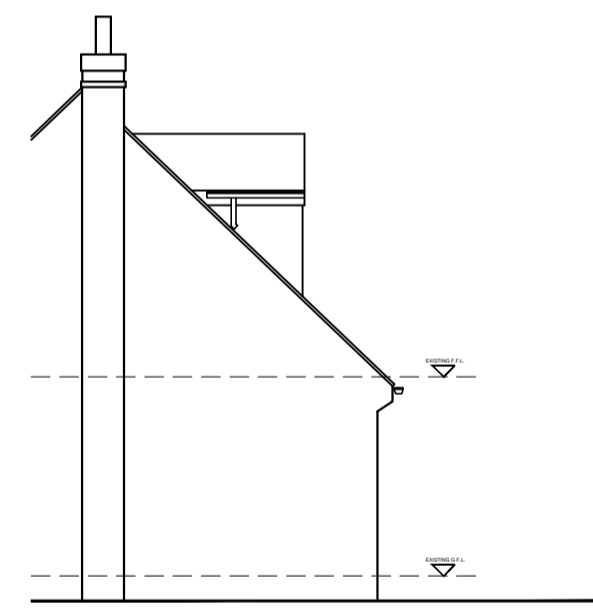


EXISTING SIDE ELEVATION

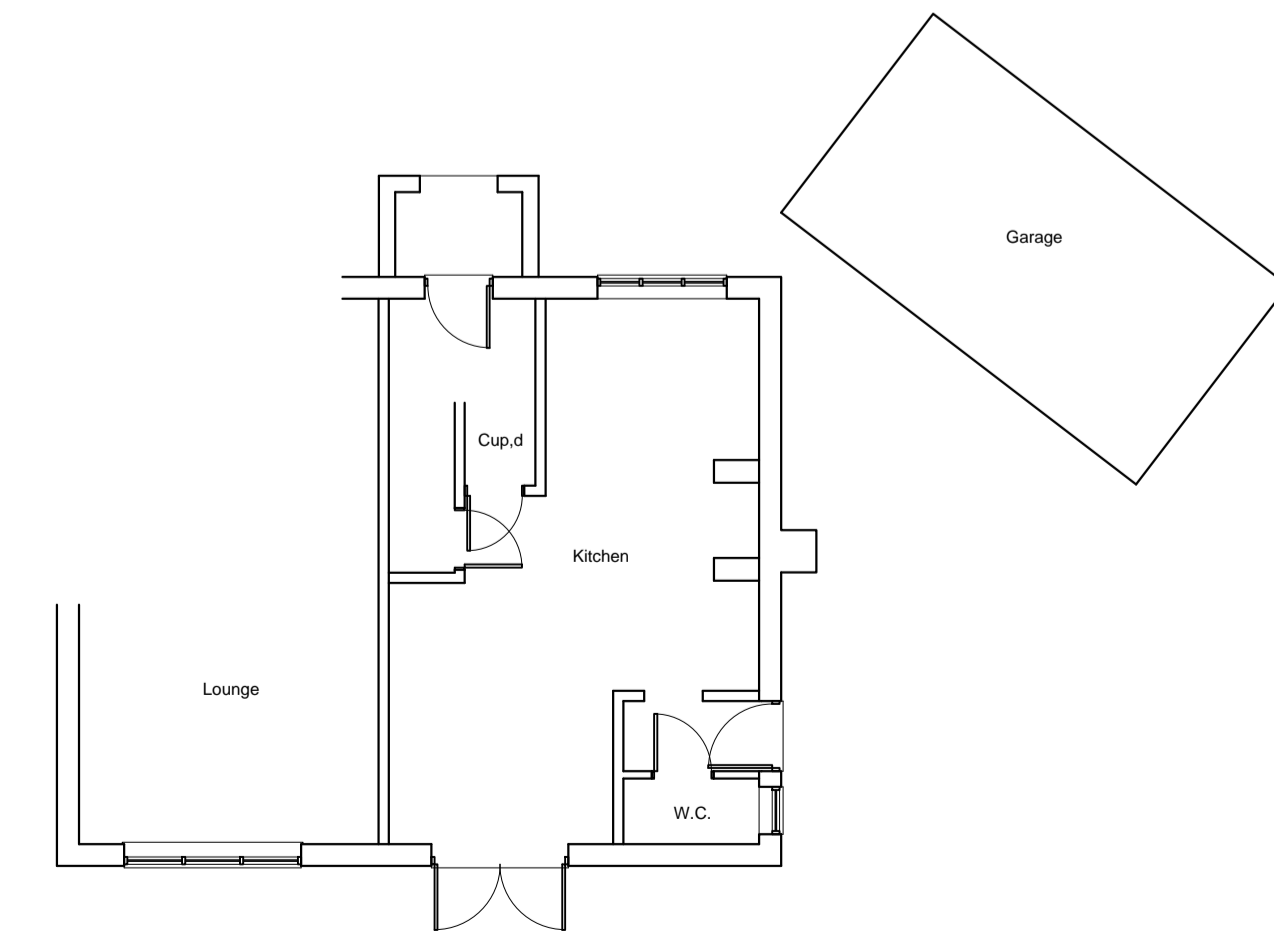


EXISTING GROUND FLOOR PLAN

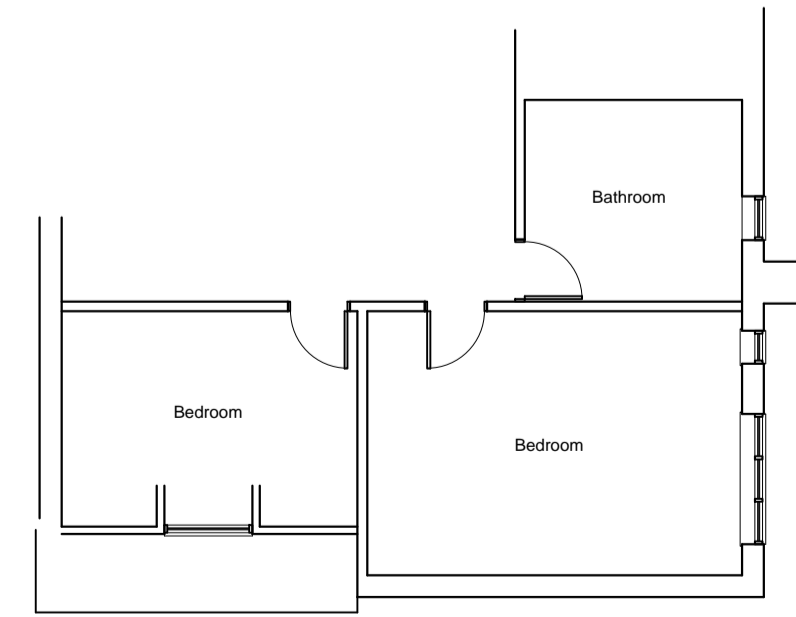

EXISTING FIRST FLOOR PLAN

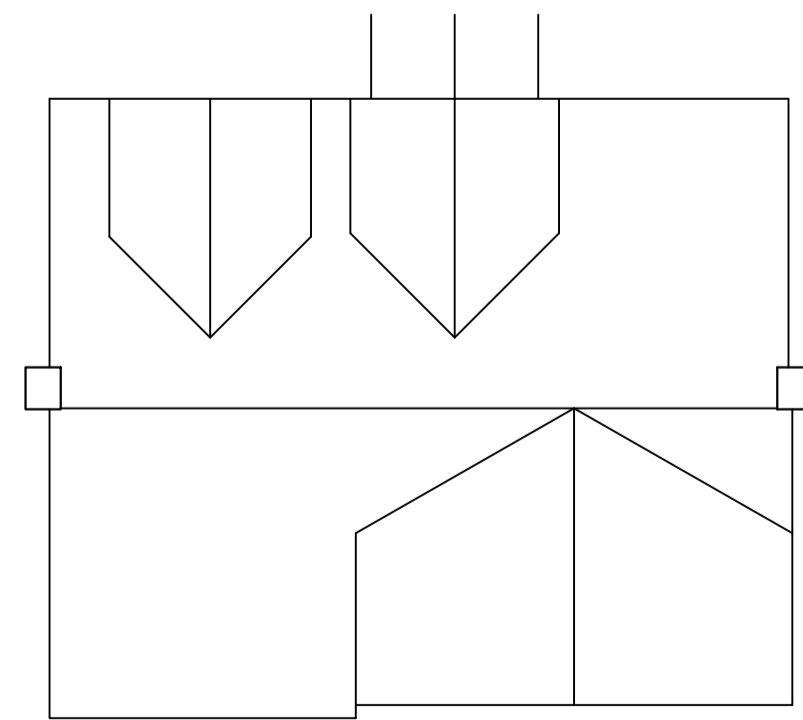

EXISTING ROOF PLAN

 

3 Walker Drive
 Stamford Bridge
 York
 YO041 1FS
 Tel: 01759 372091
 Mob: 07989 663243

Email: info@ca-architectural.co.uk
 www.ca-architectural.co.uk

Client
Mr and Mrs Aikman

Project
 Winterbeck
 Hatkill Lane
 Full Sutton
 YO41 1HW

Drawing Title
Existing and Proposed Plans and Elevations

Scale 1:100@A1 Date February 2021

Drawn by CPA

Drawing No. 2021/104/P Rev. AL(0)02