





REAR NORTH ELEVATION
EXISTING - SCALE 1:50

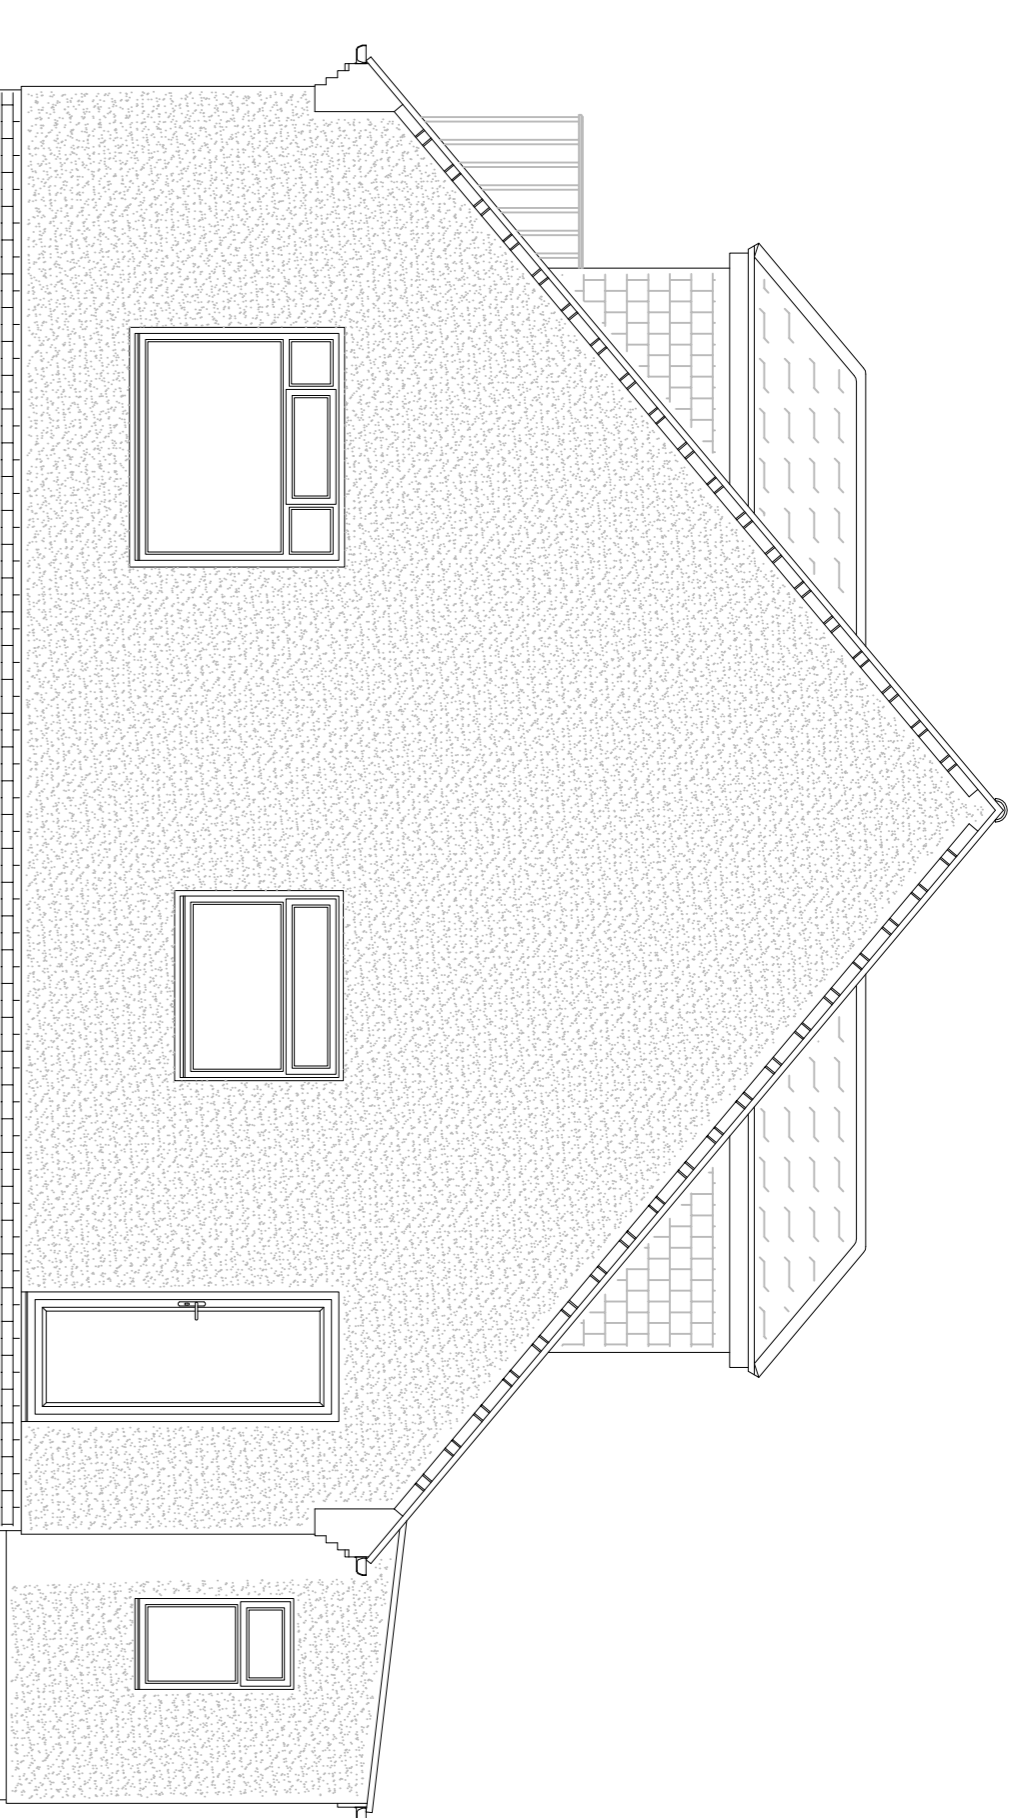


SIDE EAST ELEVATION
EXISTING - SCALE 1:50

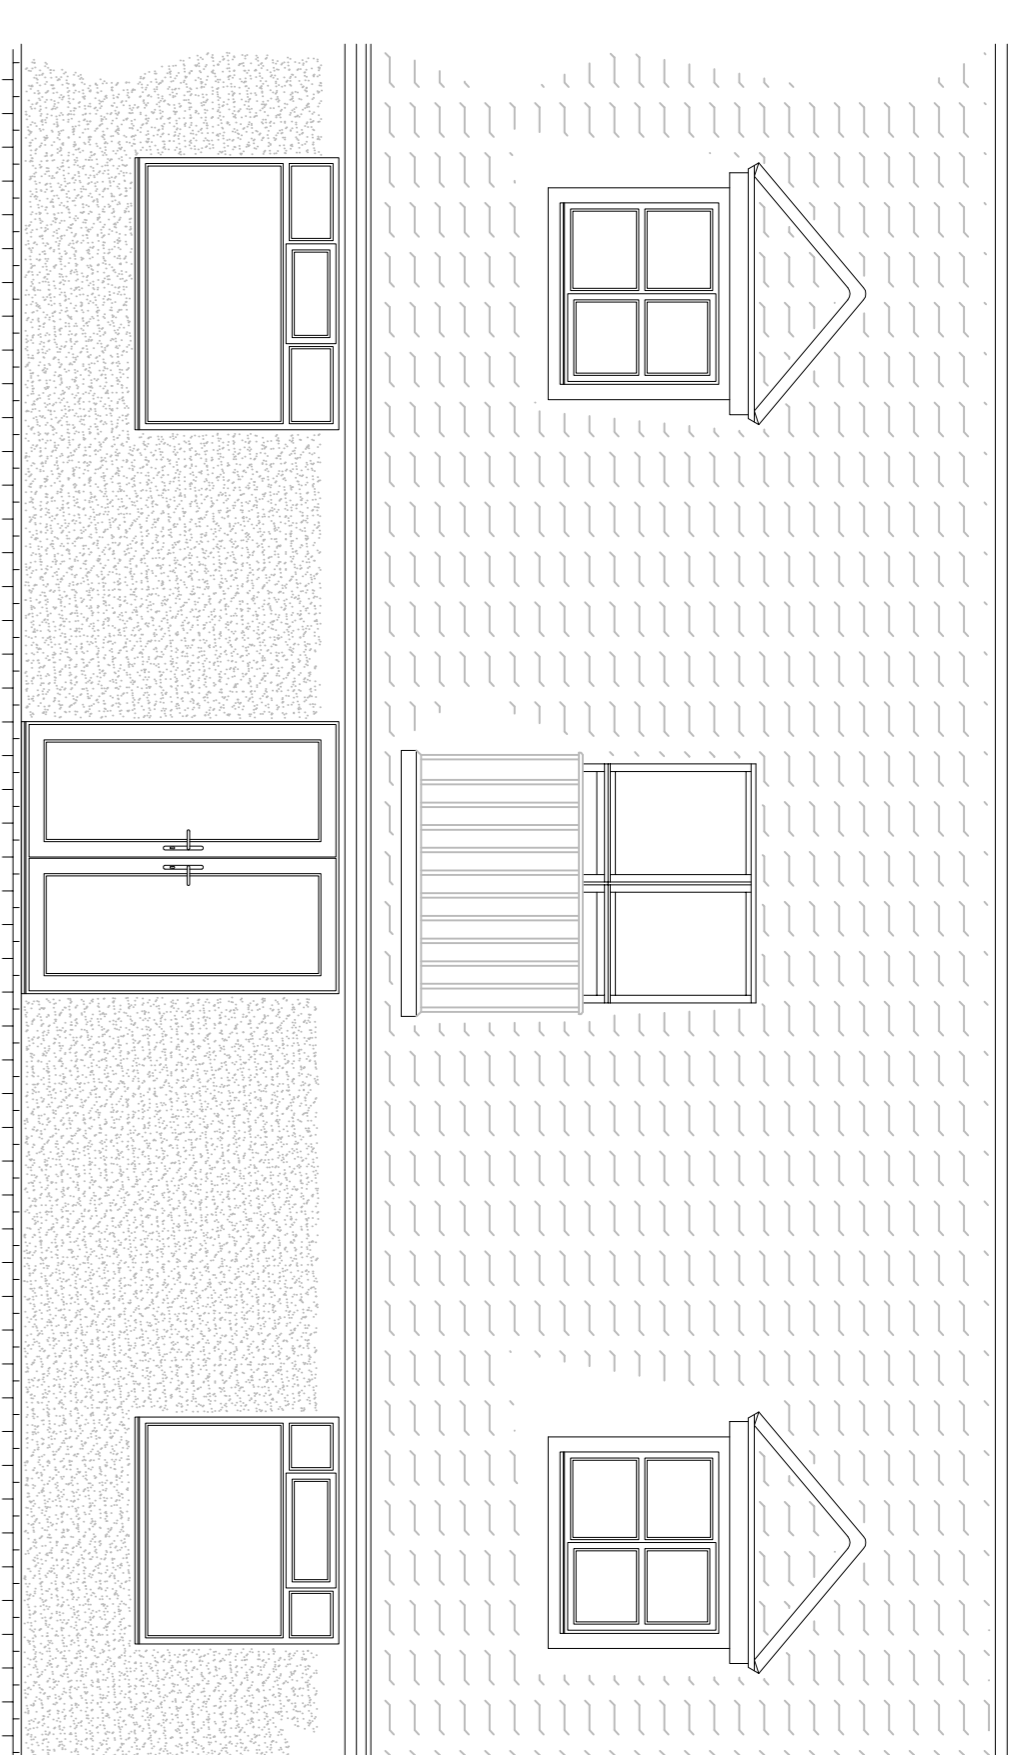


FRONT SOUTH ELEVATION
EXISTING - SCALE 1:50

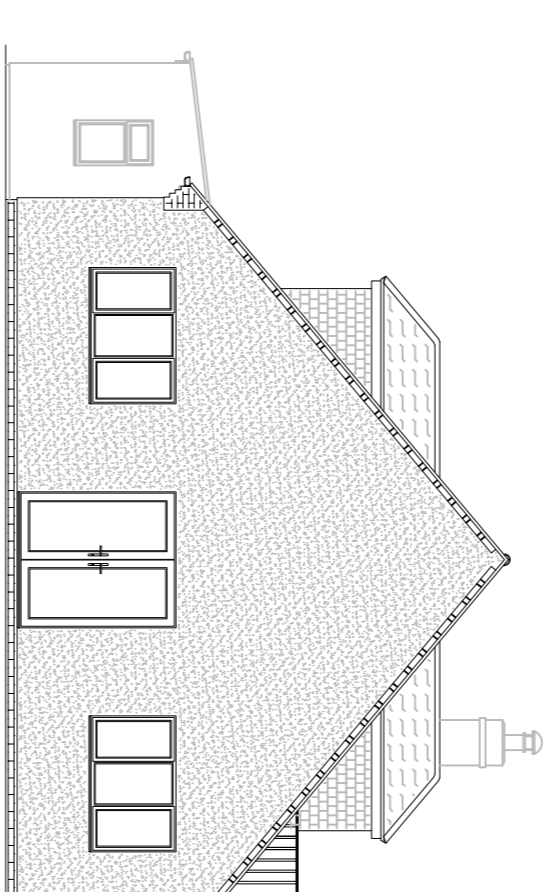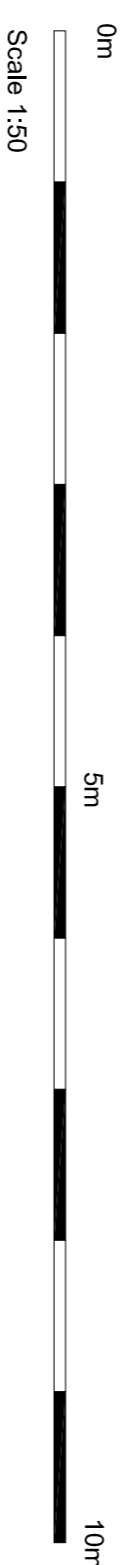

SIDE WEST ELEVATION
EXISTING - SCALE 1:100

 

GROUND FLOOR LAYOUT PLAN
EXISTING - SCALE 1:50

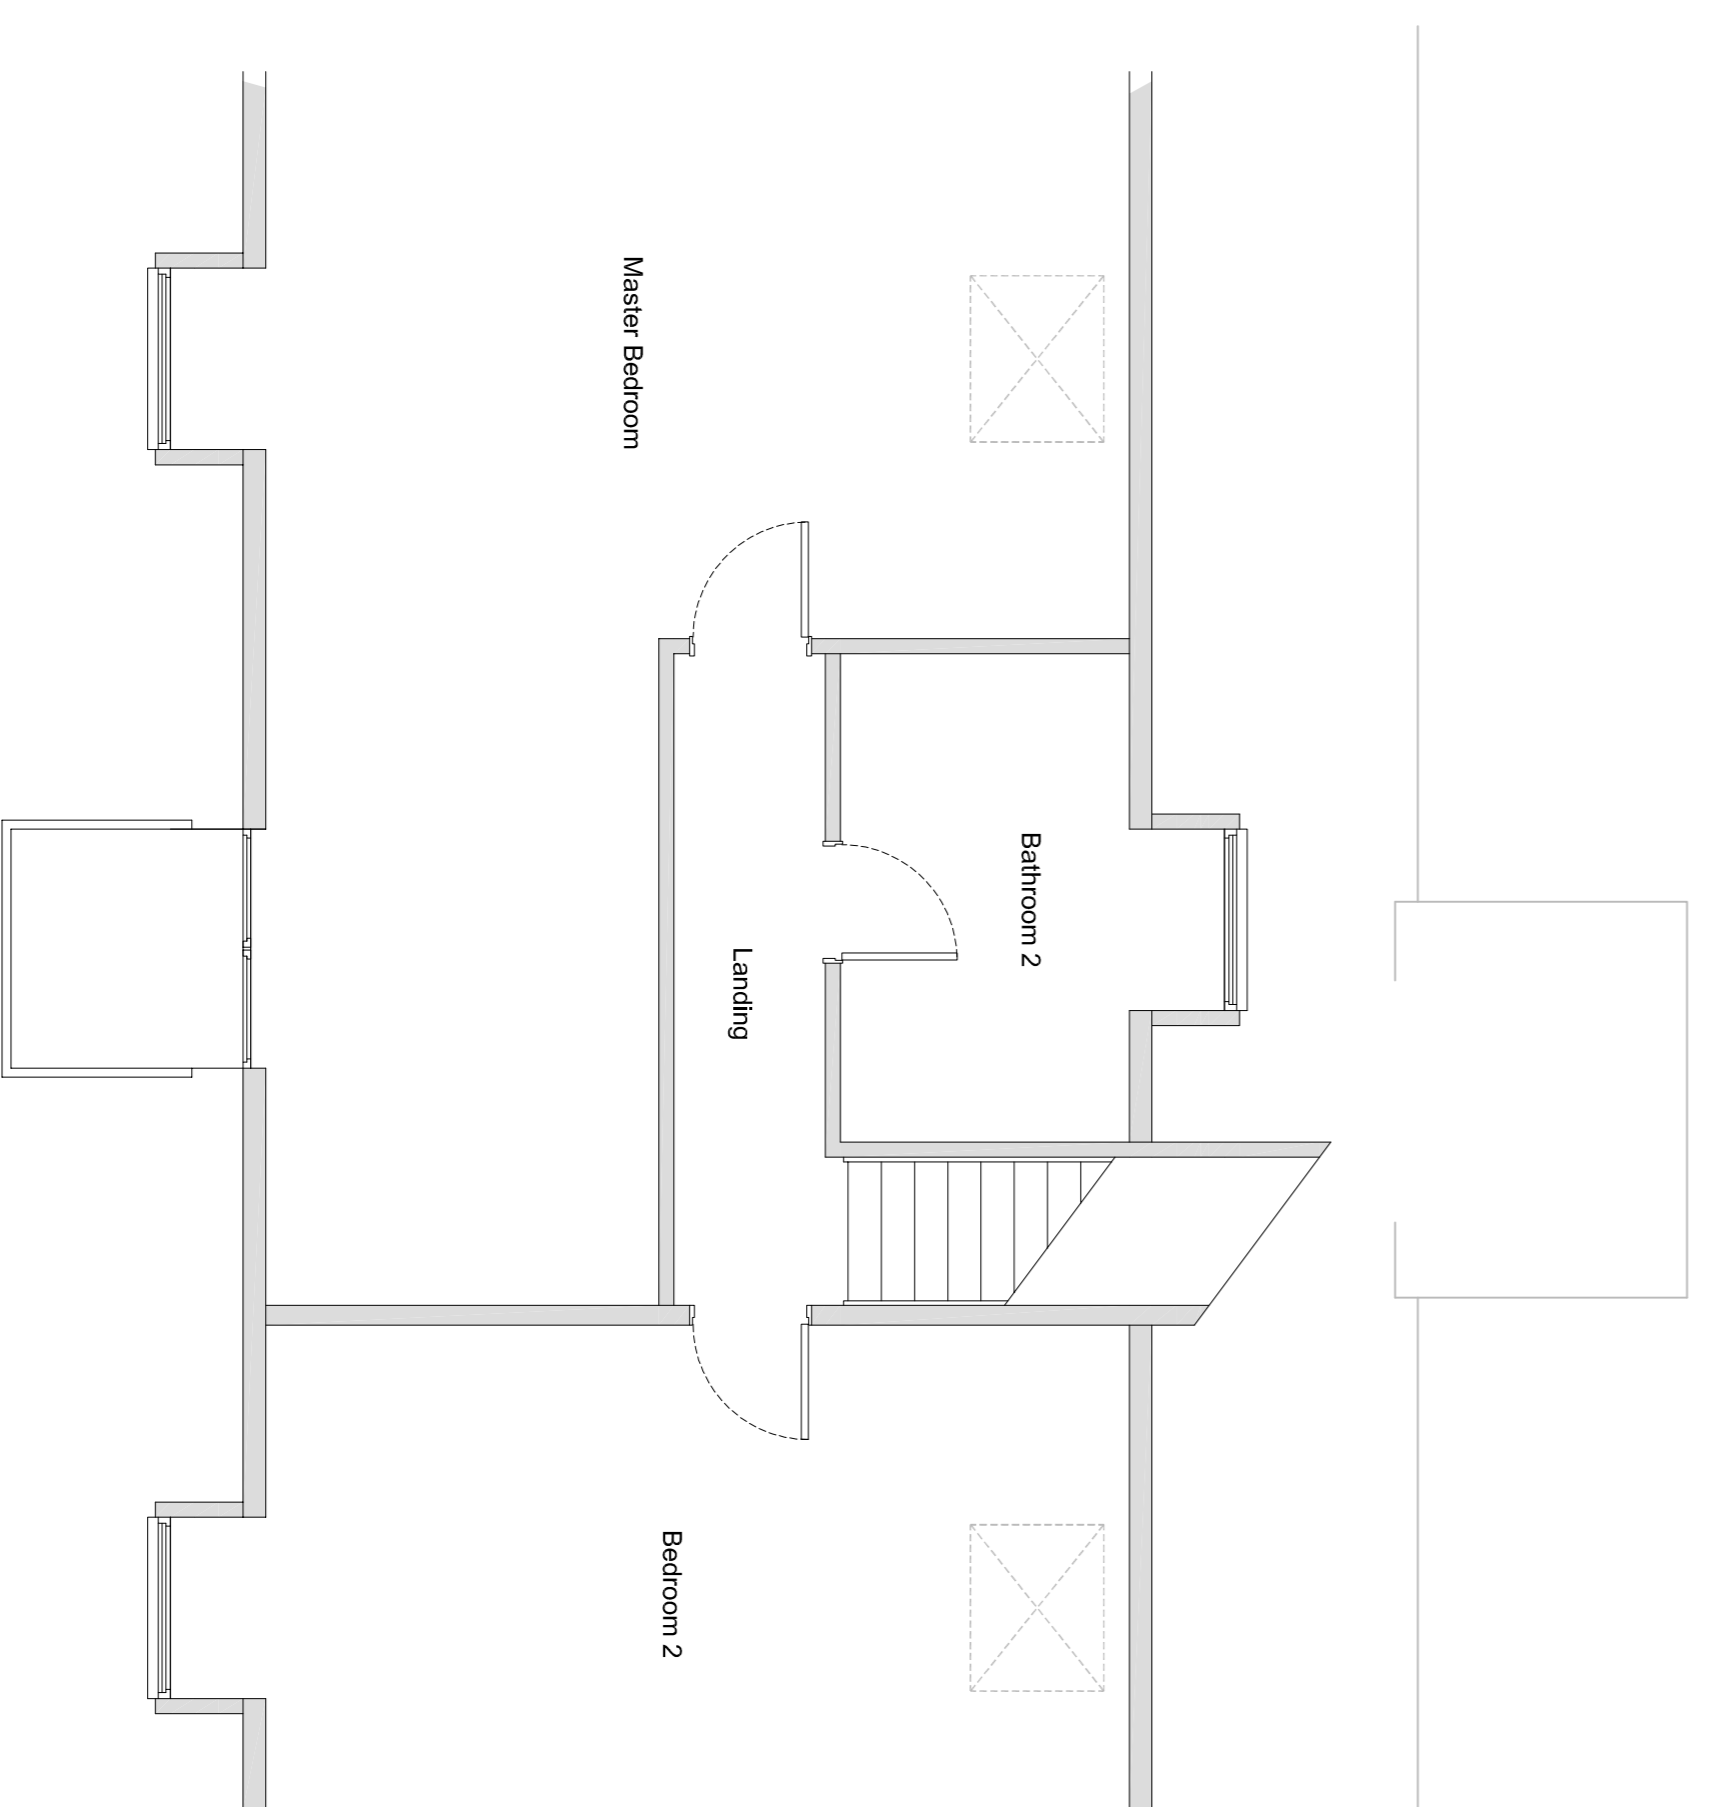

FIRST FLOOR LAYOUT PLAN
EXISTING - SCALE 1:50

ALL DIMENSIONS & LEVELS TO BE CHECKED ON SITE AND ANY DISCREPANCIES NOTIFIED TO FRANK HILL & SON IMMEDIATELY. SCALED DIMENSIONS SHOULD NOT BE USED. CONTACT FRANK HILL & SON FOR ADDITIONAL DIMENSIONS.

FRANK HILL & SON
18 Market Place, Patrington, Hull, HU12 0RB
Telephone: (01964) 660631 • Fax: (01964) 661205
Email: design@frankhillandson.co.uk
f r a n k h i l l a n d s o n . c o . u k

COMMERCIAL AND RESIDENTIAL BUILDING DESIGN
TOWN PLANNING & BUILDING REGULATION APPLICATIONS

CLIENTS NAME
Mr & Mrs CHARLESWORTH

PROJECT ADDRESS
SOUTHVIEW FARM
SOUTHSIDE ROAD
HALSHAM
EAST YORKSHIRE
HU12 0BP

PROJECT DETAILS
2 STOREY EXTENSION TO A DWELLING
& ERECTION OF A GARAGE

EXTENSION PLANS AS EXISTING

AMENDMENTS
1A (3.3.21) Amendment for DC

DRAWING NO.
CHARLESWORTH 02 2021 1A

SCALE
1:50 & 1:100 @ A1

FRANK HILL & SON