


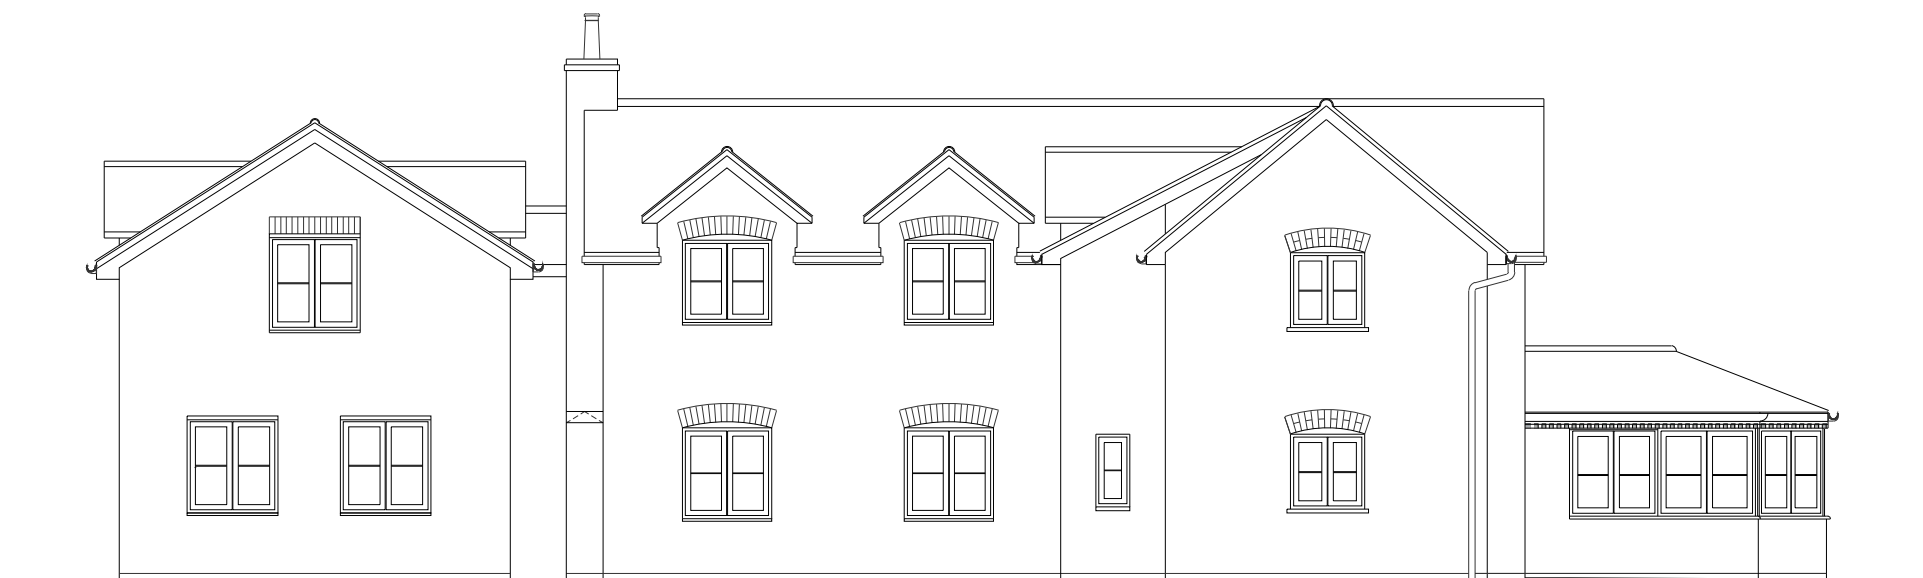


REAR ELEVATION



SIDE ELEVATION



FRONT ELEVATION

 

PROPOSED ELEVATIONS: FRONT, REAR & SIDE ELEVATION

BUILDERS SHOULD WORK TO FIGURED DIMENSIONS ONLY AND NOT SCALE FROM THIS DRAWING. CHECK DIMENSIONS ON SITE BEFORE COMMENCING WORK. ANY DISCREPANCIES TO BE REPORTED. © RACHAEL LAWTEY DRAWING NOT TO BE COPIED OR REPRODUCED WITHOUT PRIOR CONSENT.

19033/02-3C

SCALE: 1:50 @ A1, 1:100 @ A3

RICKNEY'S COTTAGE
CHAPMORE END
SG12 0HD

- REVISIONS
- A 07.05.19 Revised extension & added chimney. Incorporated Roof of Option A with Option B scheme.
 - B 10.05.19 Removed chimney stack.
 - C 10.05.19 Adjusted window formation.

