
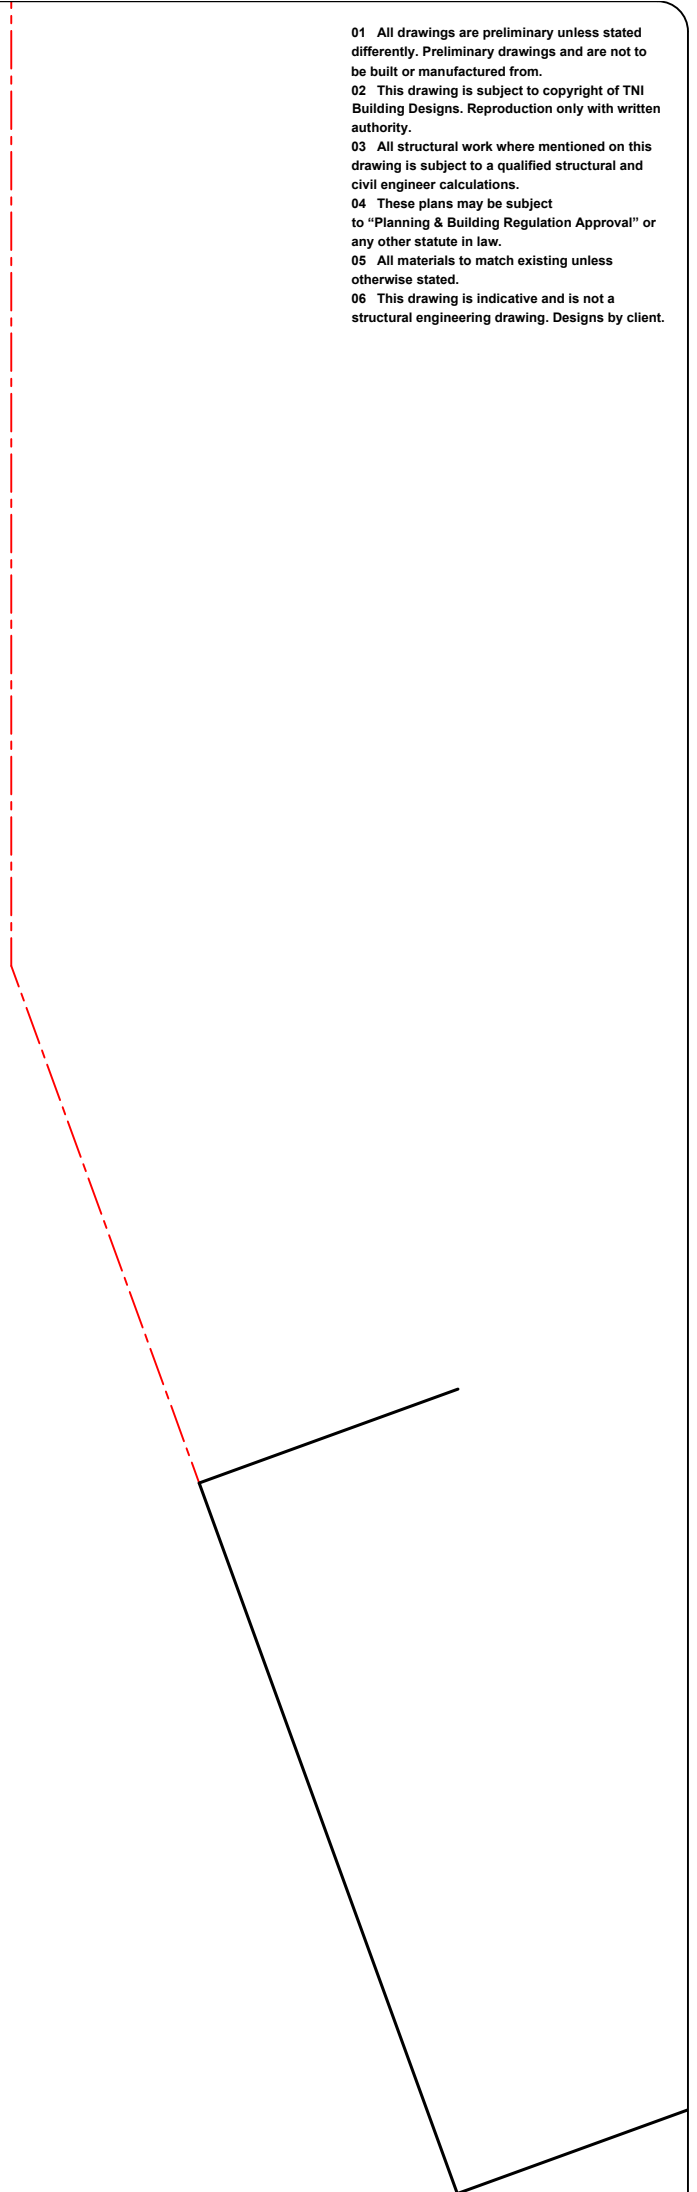


01 All drawings are preliminary unless stated differently. Preliminary drawings are not to be built or manufactured from.
 02 This drawing is subject to copyright of TNI Building Designs. Reproduction only with written authority.
 03 All structural work where mentioned on this drawing is subject to a qualified structural and civil engineer calculations.
 04 These plans may be subject to "Planning & Building Regulation Approval" or any other statute in law.
 05 All materials to match existing unless otherwise stated.
 06 This drawing is indicative and is not a structural engineering drawing. Designs by client.

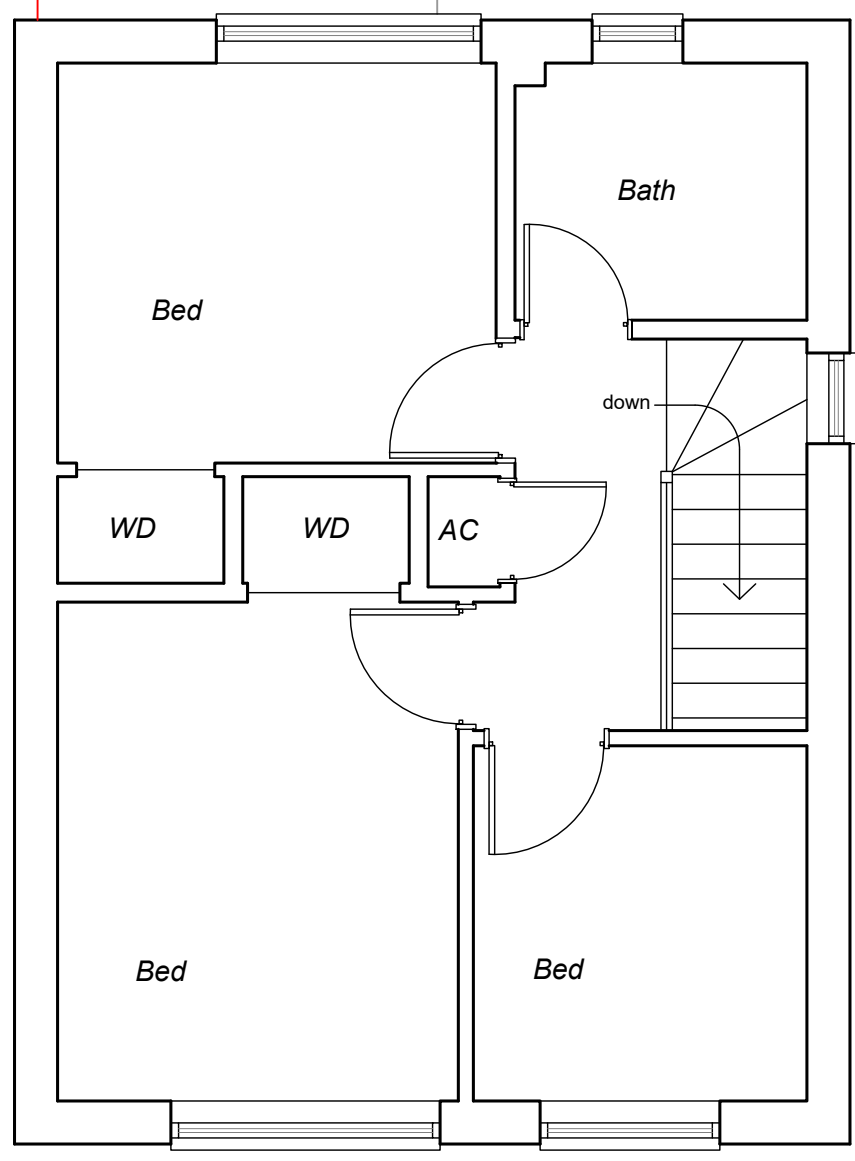

EXISTING FIRST FLOOR PLAN

Mr & Mrs Morgan
 27 Birch Road
 Cam
 Dursley
 Glos

DWG No: 20-23004
 SCALE @ A3: 1:50
 REV: 1a 26/02/21

Preliminary Building Regulations Approved
 Planning approved Tender Issue


TNI BUILDING DESIGNS

email: info@tnibuildingdesigns.co.uk
 visit: www.tnibuildingdesigns.co.uk

