


**PROPOSED FRONT ELEVATION**



**7 MELVILLE AVENUE**

**SPECIFICATIONS:**  
**ROOF:**  
 Roof tiles to match existing house.  
**WALLS:**  
 Cavity walls with rendered/painted finish to match house.  
**WINDOWS AND DOORS:**  
 White upvc doubled glazed to match existing house.

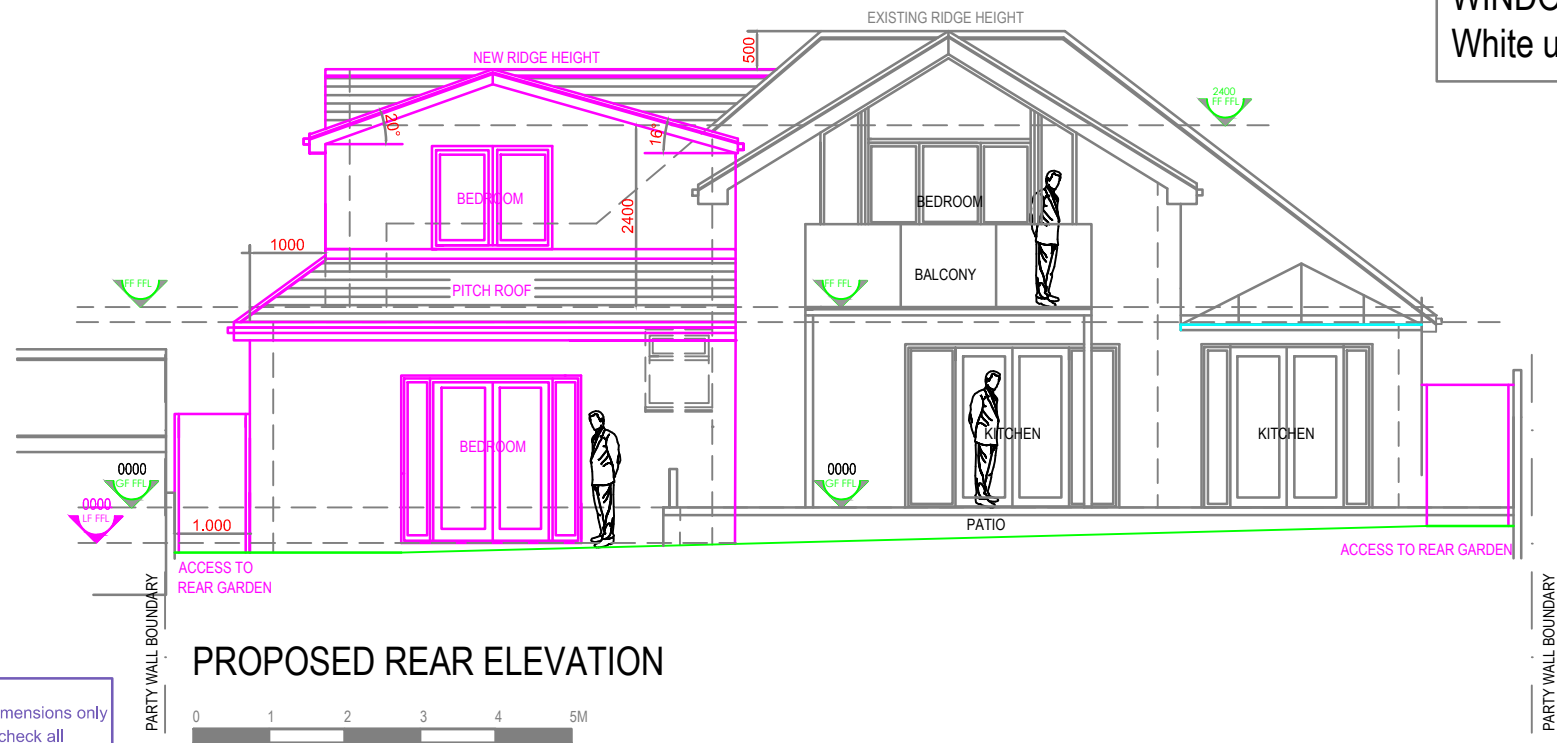

**PROPOSED REAR ELEVATION**

Notes:  
 DO NOT SCALE. Use figured dimensions only  
 The Contractor is requested to check all  
 dimensions before any work is commenced.



t - 02920 531024 m - 07934794719 e - gjpdesign@btinternet.com

Project 7 Melville Avenue

Drawing Proposed Front and Rear Elevations

Scale : 1: 100 @ A3

- Design
- Planning
- Building Regulations

Drawing No : PLA\_L ( 0 ) 007

Revision

Date