


EXISTING FRONT ELEVATION

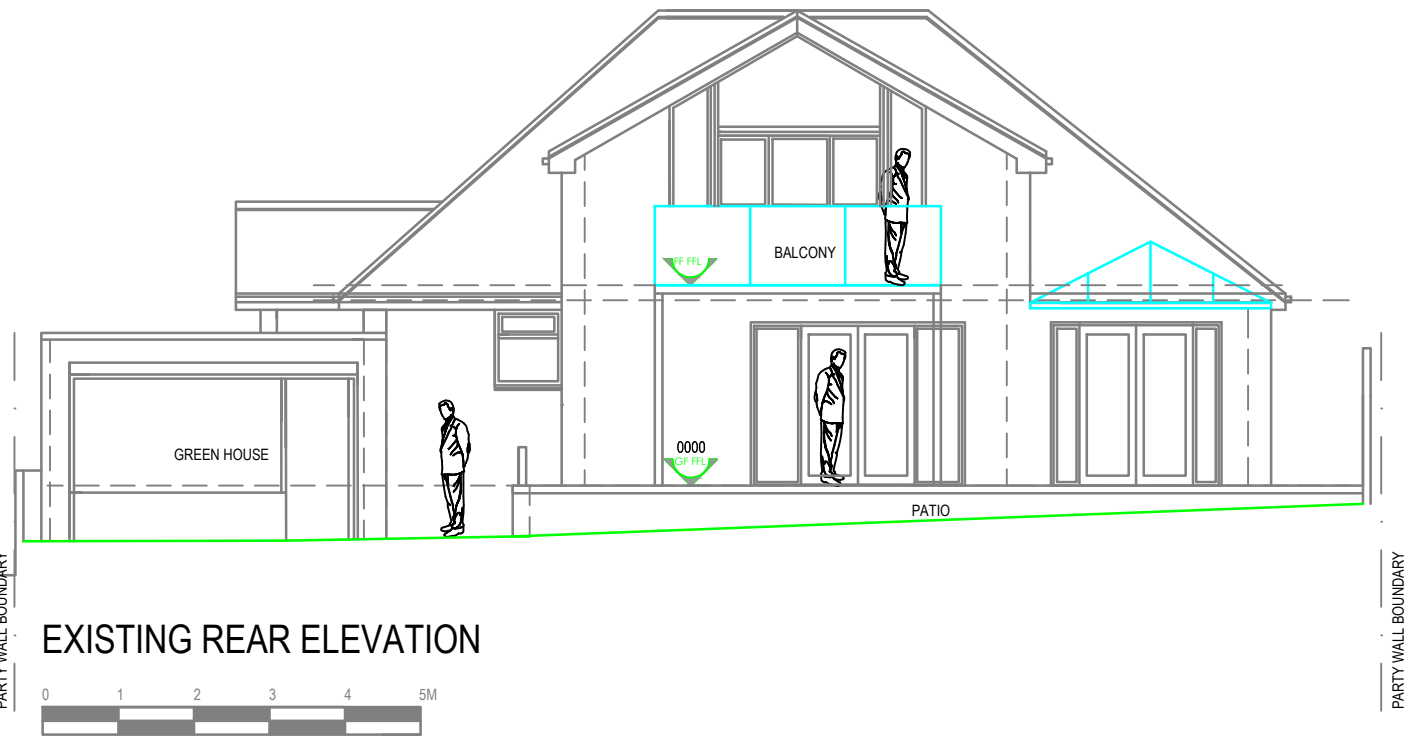

EXISTING REAR ELEVATION

Notes:
DO NOT SCALE. Use figured dimensions only
The Contractor is requested to check all
dimensions before any work is commenced.



t - 02920 531024 m - 07934794719 e - gjpdesign@btinternet.com

Project 7 Melville Avenue
Drawing Existing Elevations

Scale : 1: 100 @ A3
Drawing No : PLA_L (0) 005
Revision Date

- Design
- Planning
- Building Regulations