


**PROPOSED GROUND FLOOR PLAN**

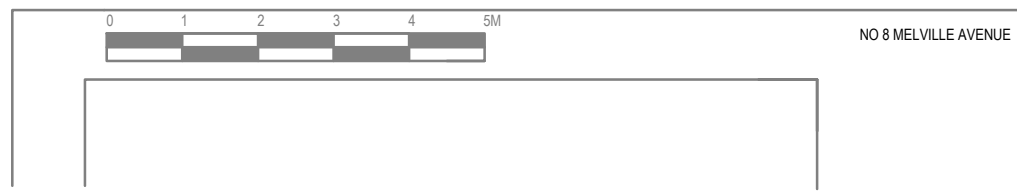

Notes:  
DO NOT SCALE. Use figured dimensions only  
The Contractor is requested to check all dimensions before any work is commenced.

**gjp:design**  
ARCHITECTURE

t - 02920 531024 m - 07934794719 e - gjpdesign@btinternet.com

Project 7 Melville Avenue

Drawing Proposed Ground Floor Plan

Scale : 1: 100 @ A3

Drawing No : PLA\_L ( 0 ) 003

Revision

- Design
- Planning
- Building Regulations

Date