



EAST ELEVATION FROM DRIVEWAY:  
Front Entrance Door, Lounge Window & Bedroom Window.



EAST ELEVATION FROM DRIVEWAY:  
Lounge Window & Bedroom Window.



SOUTH EAST CORNER FROM GARDEN WALL:  
Lounge Window, Bedroom Window, Lounge Sliding Door & Kitchen Window.



SOUTH ELEVATION FROM GARDEN:  
Lounge Window, Lounge Sliding Door & Kitchen Window.



SOUTH ELEVATION FROM GARDEN:  
Kitchen Window & Lounge Sliding Door.




WEST ELEVATION FROM GARDEN:  
Garage Window No.1 & Door, Bedroom Window, Bathroom Window & Kitchen Rear Entrance Door.




EAST ELEVATION FROM DRIVEWAY:  
Rear Step into Kitchen.



NORTH ELEVATION FROM GARDEN:  
Garage Window No.2

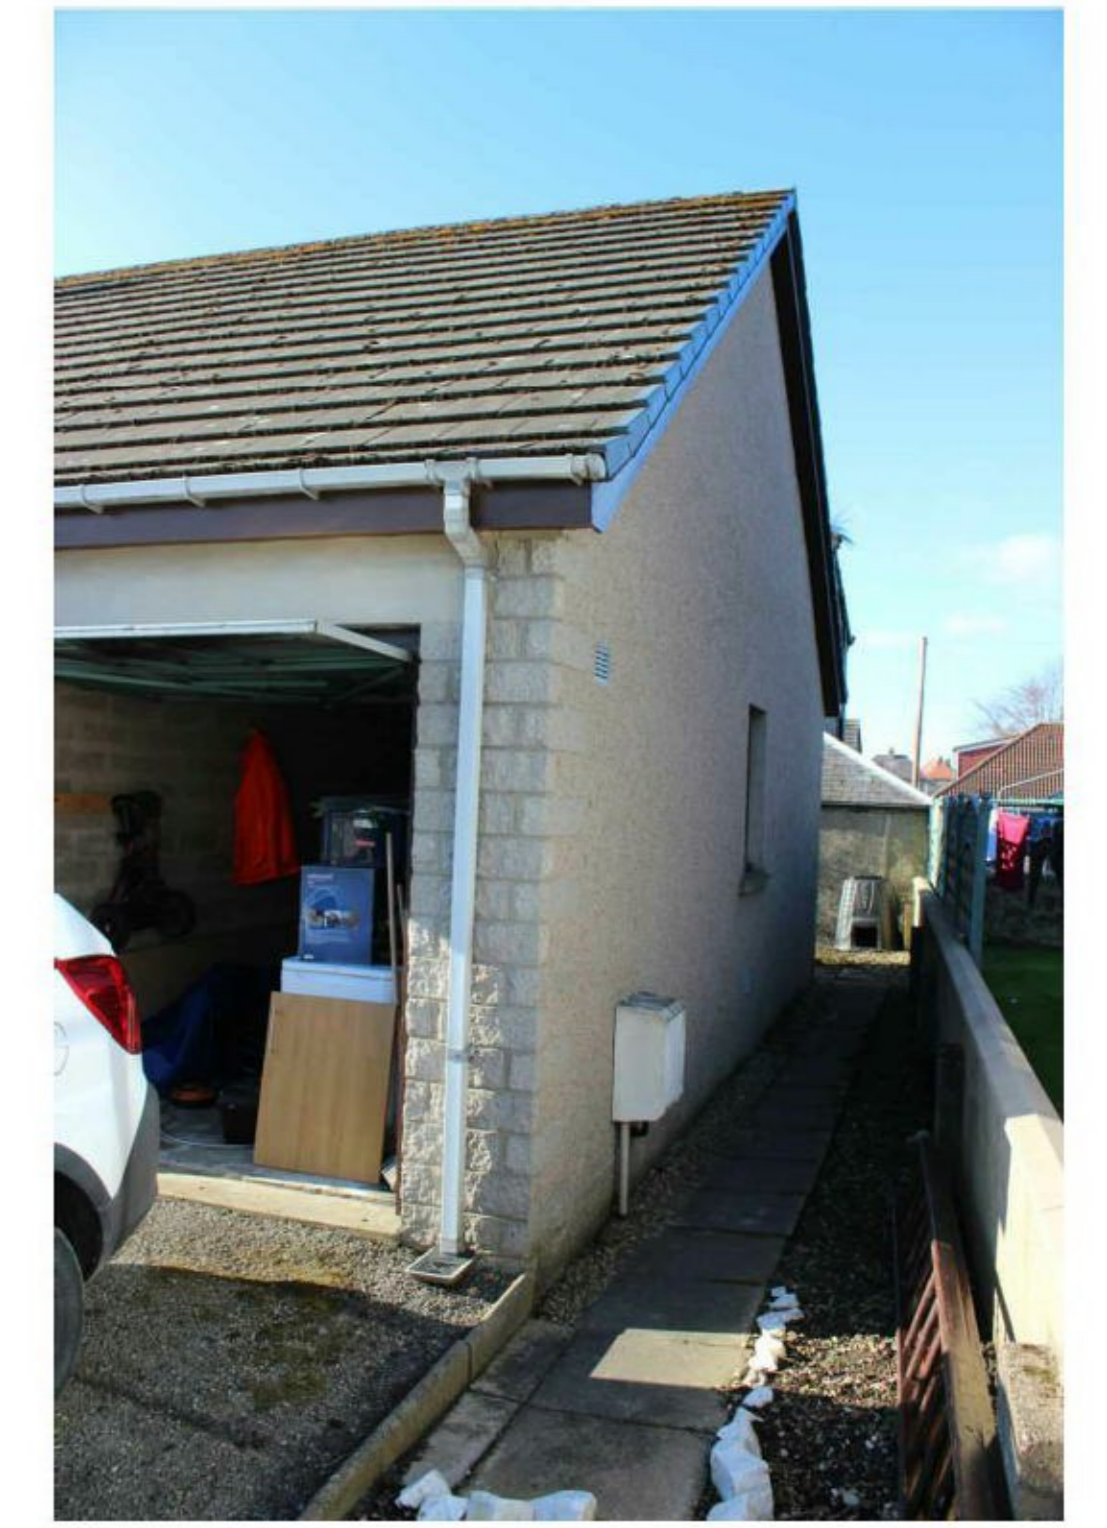

NORTH & WEST ELEVATION FROM GARDEN:  
Garage Window No's 1 & 2, Garage Door, Bedroom Window, Bathroom Window & Kitchen Rear Entrance Door.

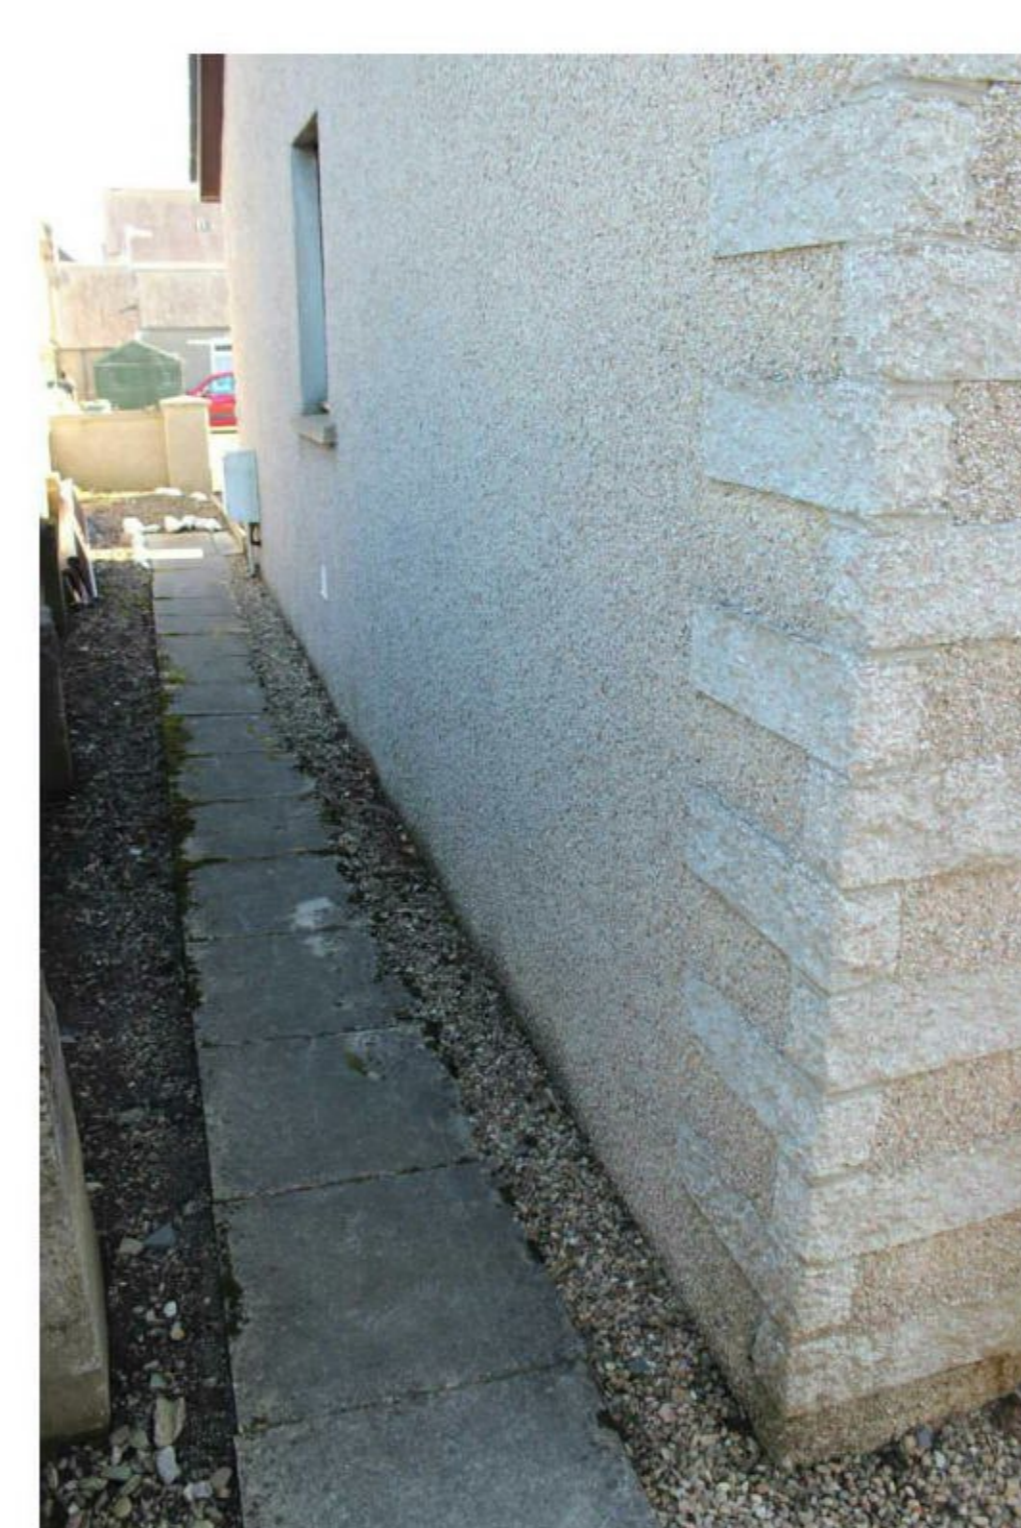

NORTH ELEVATION FROM GARDEN



EAST ELEVATION FROM GARDEN WALL:  
Lounge Window & Front Entrance Door.



EAST ELEVATION FROM GARDEN WALL:  
Front Entrance Door & Bedroom Window.

PHOTOGRAPHIC SURVEY

Notes	Rev.	Date	By	Description	Consultants
Written dimensions only to be used. Check and verify all dimensions on site before construction. Refer to all Detail Drawings and other Consultants drawings before commencing work. Refer any discrepancies to the Designer. Submit shop drawings for inspection before manufacture.					Structural Engineers: Email: Tel: Quantity Surveyor: Tel: Email:

Project	Contents	Scale	Job No.	Drawing No.	Revision
Birchlea, 37 A, George Stree, Huntly, Aberdeenshire, AB54 8BX. Alterations to Existing Dwelling.	Photographic Survey.	A1 NTS A3 NTS	0121	VG500	#
			Drawn by	Computer Ref.	Plot Date
			#	VG500	01/03/21